



| | | | |
|------|-----------|----|------|
| PLAN | SURVEYED | BY | DATE |
| | PLOTTED | | |
| | CHECKED | | |
| | ALIGNED | | |
| | FILE NAME | | |
| | NO. | | |

| | | | |
|---------|-----------------|----|------|
| PROFILE | SURVEYED | BY | DATE |
| | PLOTTED | | |
| | GRADES CHECKED | | |
| | STRUCTURE | | |
| | NOTATIONS CHK'D | | |
| | NO. | | |

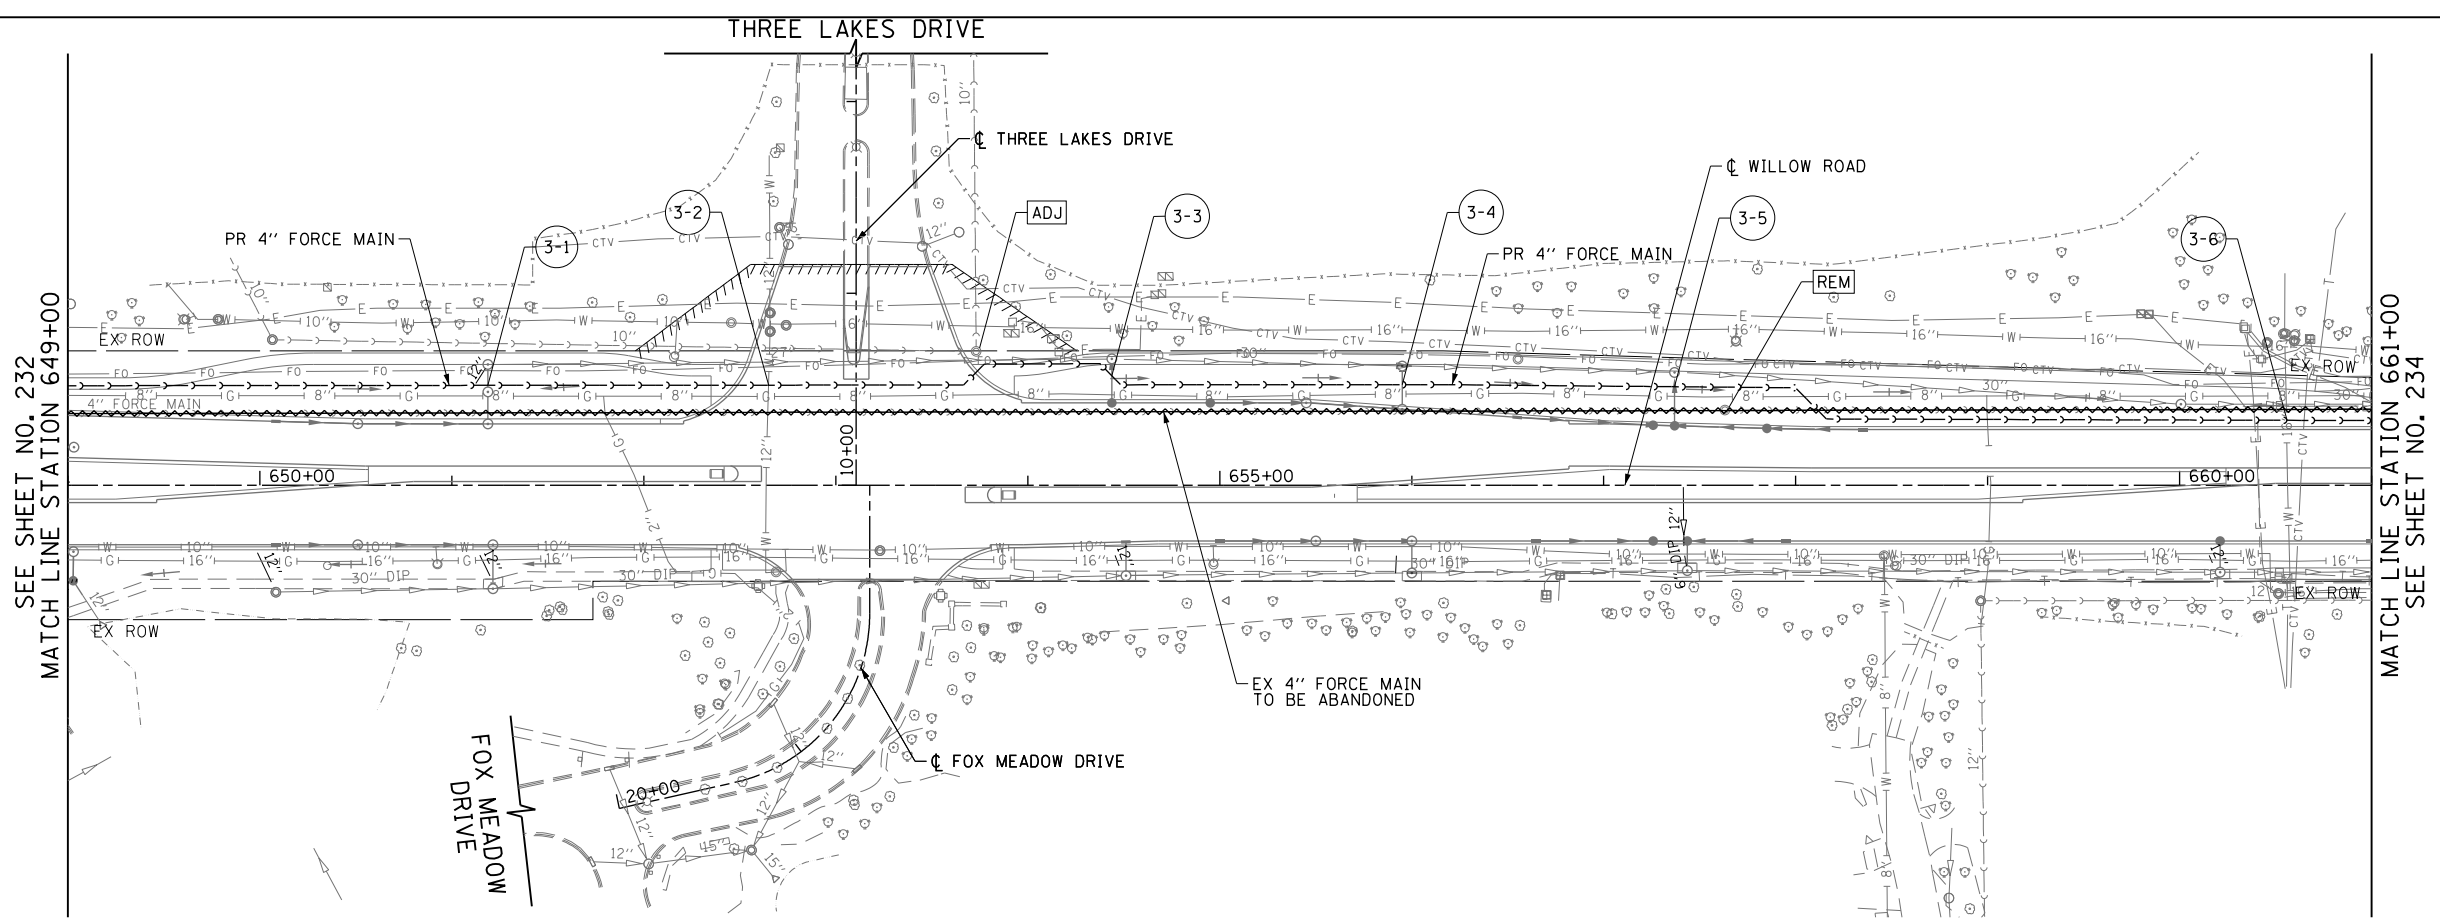

NOTE:
1. SEE SHEET NO. 231 FOR LEGEND AND NOTES.

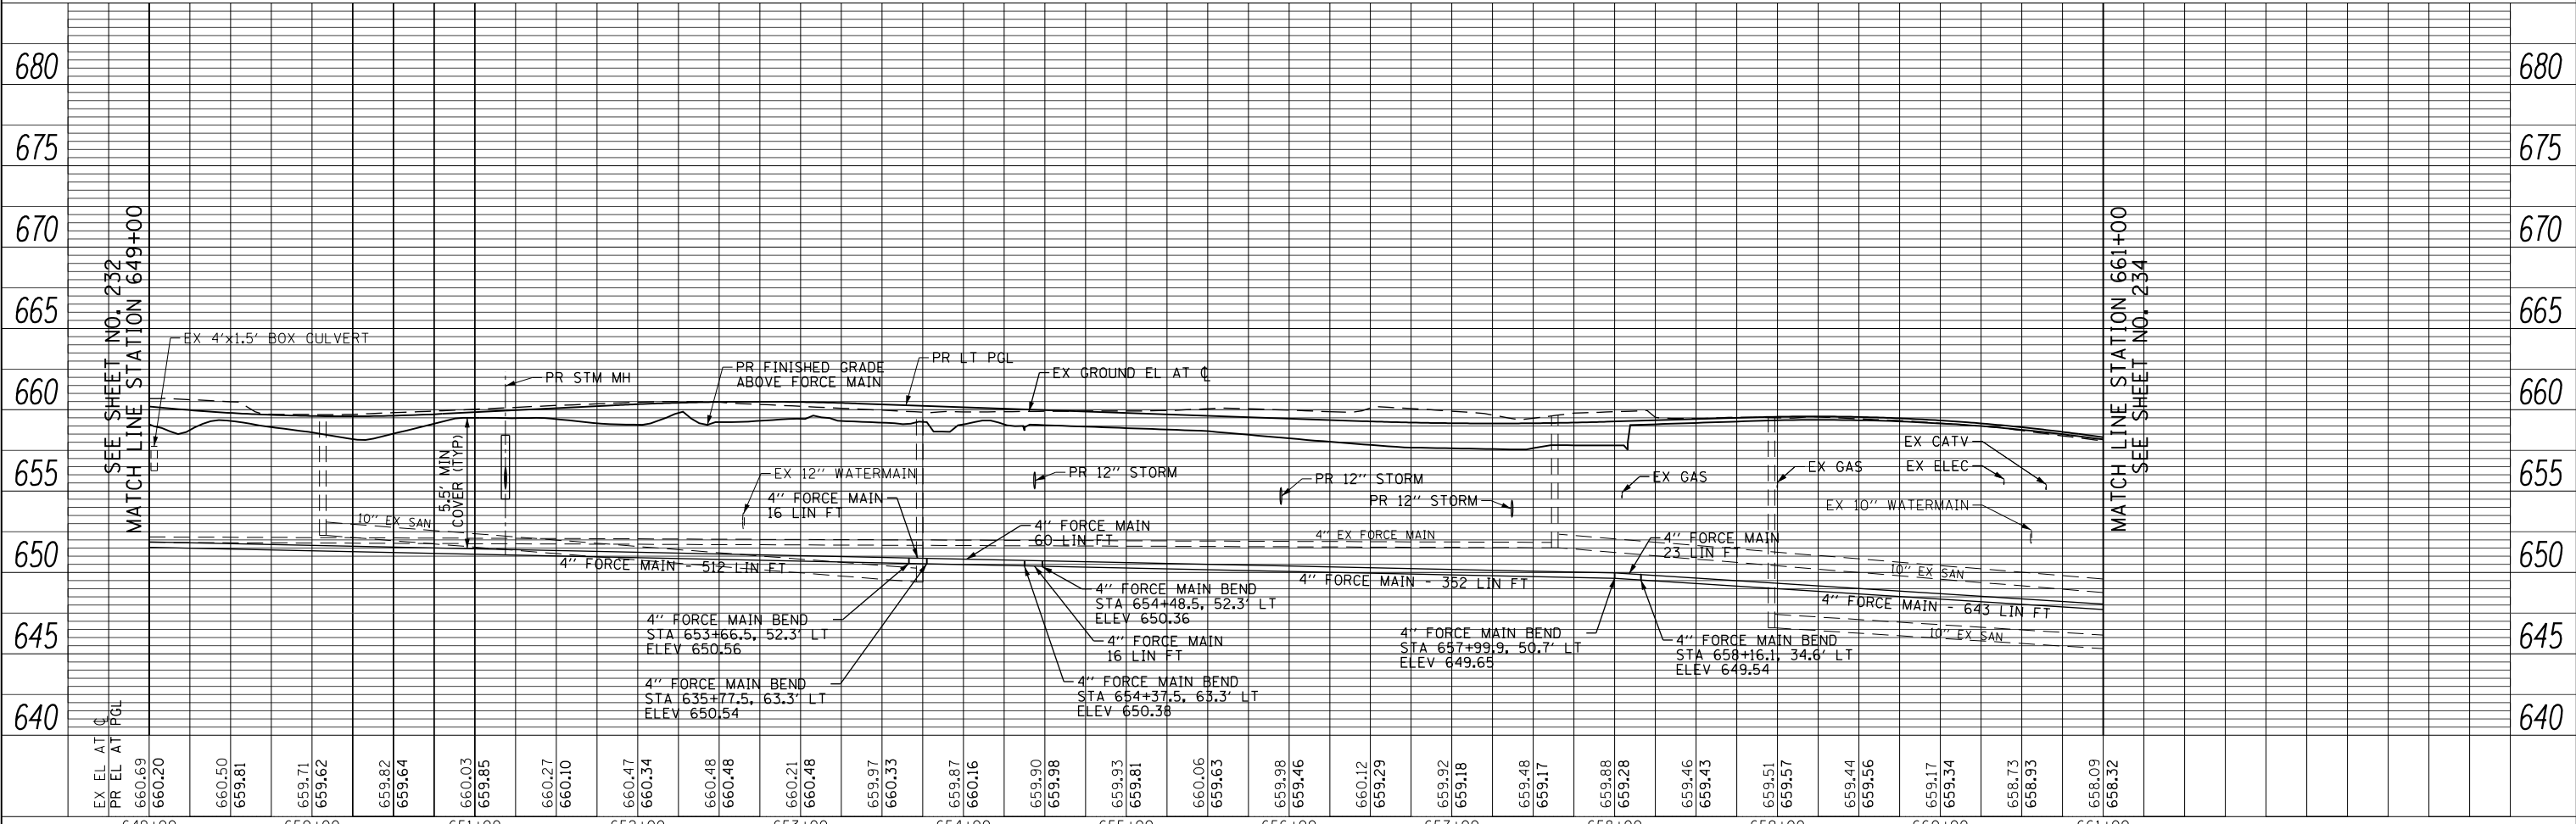

| | | | | | | | | | |
|---|---------------------|-------------------|-----------|---|---|------------------------------|--------|--------------|-----------|
| FILE NAME = | USER NAME = BAW:ort | DESIGNED - | REVISED - | STATE OF ILLINOIS DEPARTMENT OF TRANSPORTATION WILLOW ROAD SANITARY SEWER PLAN AND PROFILE | F.A.P. RTE. | SECTION | COUNTY | TOTAL SHEETS | SHEET NO. |
| g:\ch11\0158\road\Sheets\160135-SHT-SANP-03.dgn | | DRAWN - | REVISED - | | 305 | (1920.01,1518,2022&1922.4)BR | COOK | 919 | 233 |
| PLOT SCALE = 100.000' / in. | | CHECKED - | REVISED - | | CONTRACT NO. 60T35 | | | | |
| PLOT DATE = 11/1/2012 | | DATE = 10/31/2012 | REVISED - | | FED. ROAD DIST. NO. 1 ILLINOIS FED. AID PROJECT | | | | |