



PLAN	SURVEYED	DATE
	PLOTTED	BY
	CHECKED	
	ALIGNED	
	FILE NAME	
	NO.	

PROFILE	SURVEYED	DATE
	PLOTTED	BY
	CHECKED	
	GRADES	
	STRUCTURE	
	NOTATIONS	
	CHKD	
	NO.	

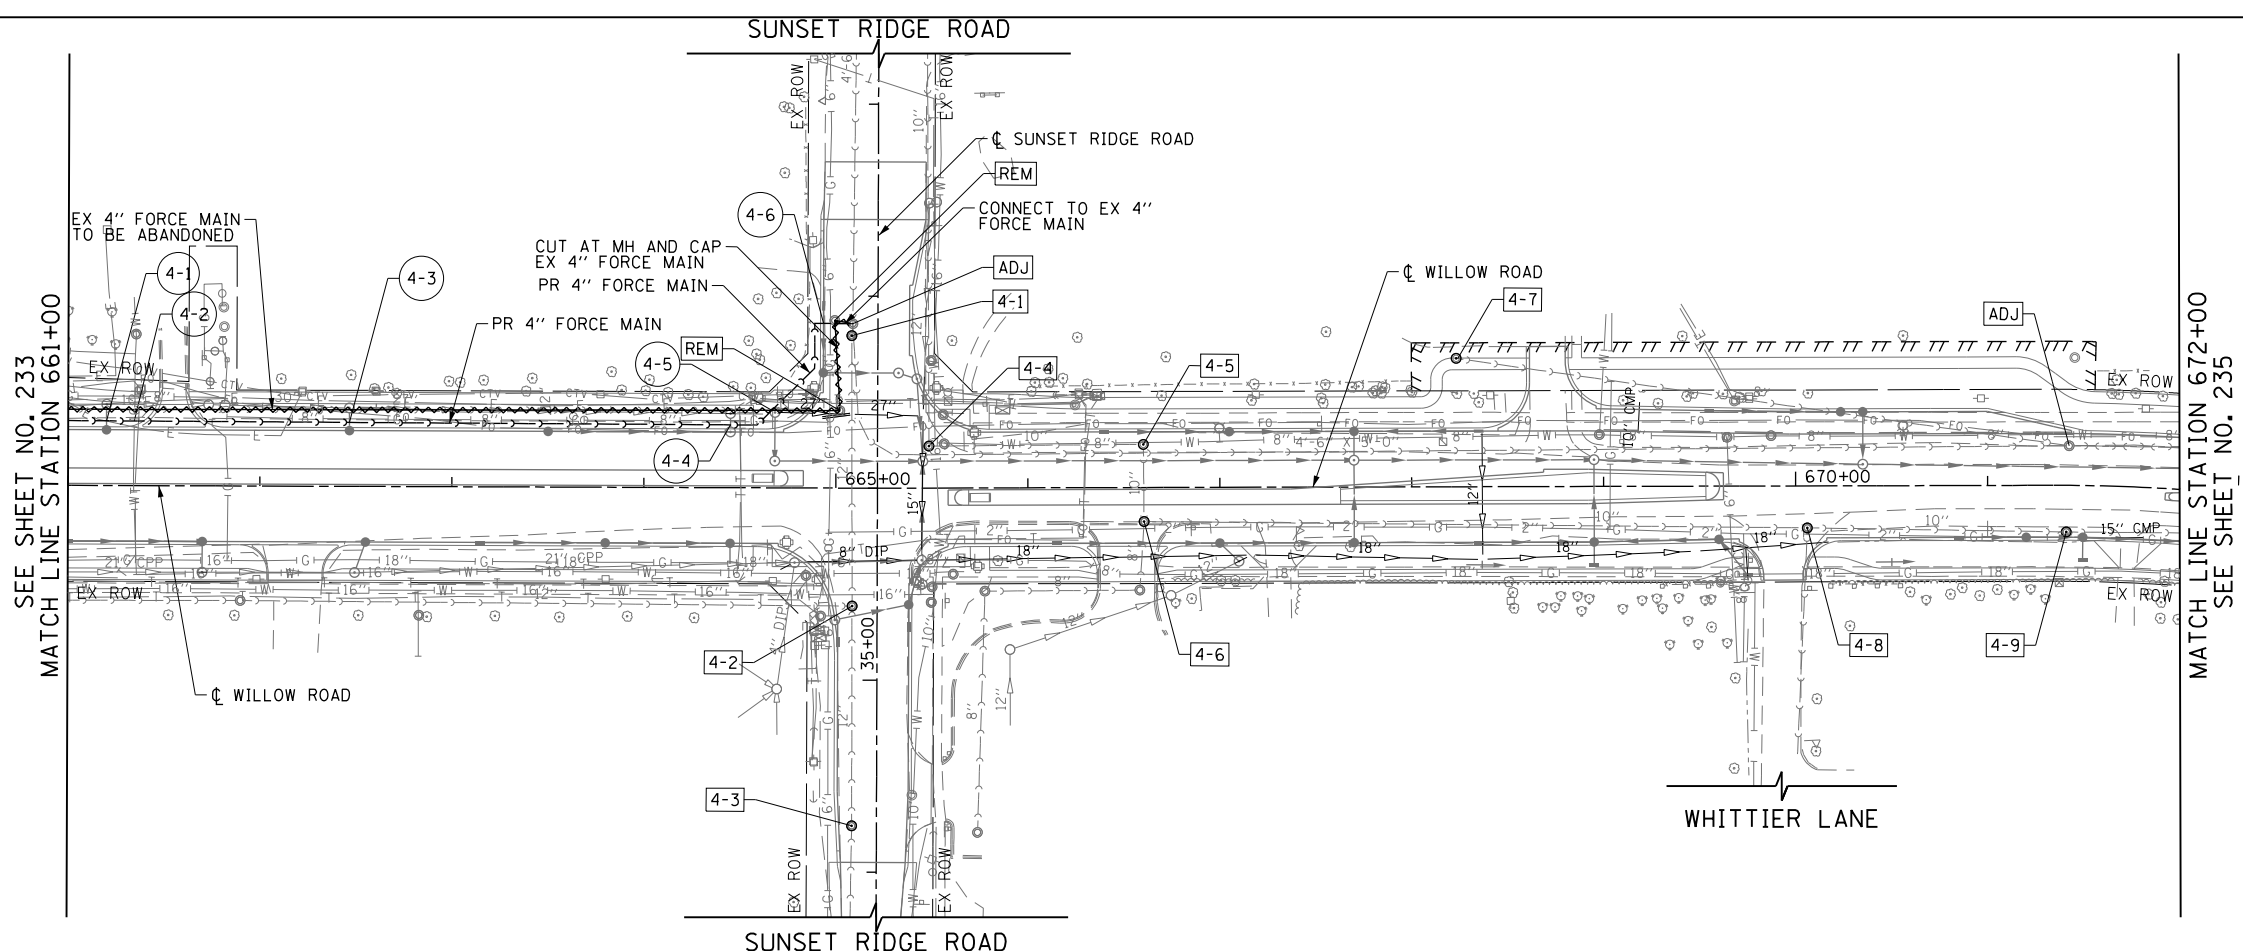

NOTE:
1. SEE SHEET NO. 231 FOR LEGEND AND NOTES.

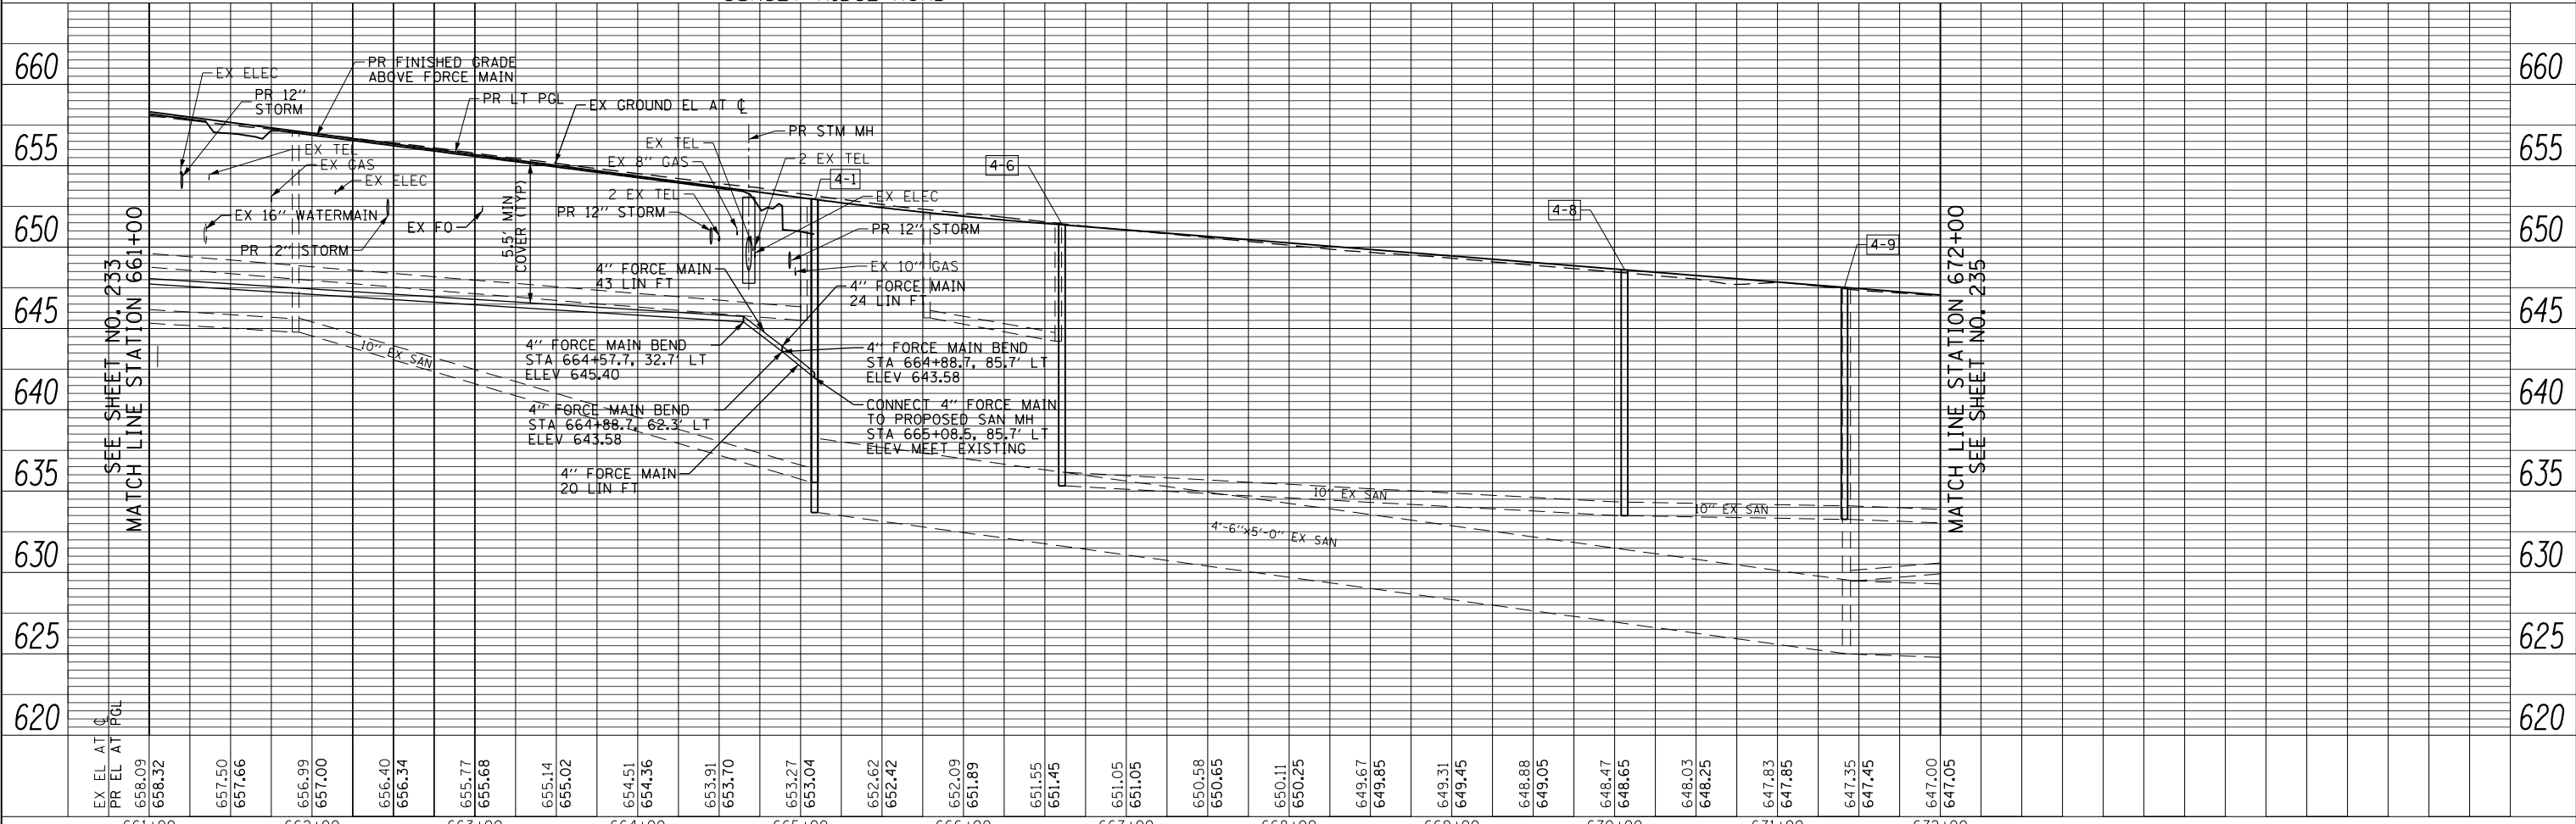

EX EL AT PGL	658.32	657.50	657.66	656.99	657.00	656.40	656.34	655.77	655.68	655.14	655.02	654.51	654.36	653.91	653.70	653.27	653.04	652.62	652.42	652.09	651.89	651.55	651.45	651.05	651.05	650.58	650.65	650.11	650.25	649.67	649.85	649.31	649.45	648.88	649.05	648.47	648.65	648.03	648.25	647.83	647.85	647.35	647.45	647.00	647.05				
661+00	662+00	663+00	664+00	665+00	666+00	667+00	668+00	669+00	670+00	671+00	672+00																																						

FILE NAME =	USER NAME = BAW:ort	DESIGNED -	REVISED -
g:\ch11\0158\road\Sheets\160135-SHT-SANFM-04.dgn		DRAWN -	REVISED -
PLOT SCALE = 100.000' / in.		CHECKED -	REVISED -
PLOT DATE = 11/1/2012		DATE = 10/31/2012	REVISED -

STATE OF ILLINOIS
DEPARTMENT OF TRANSPORTATION

WILLOW ROAD SANITARY SEWER PLAN AND PROFILE

SCALE: HORIZ: 1"=50'
VERT: 1"=5'
SHEET NO. 234 OF 919 SHEETS
STA. 661+00 TO STA. 672+00

F.A.P. RTE.	SECTION	COUNTY	TOTAL SHEETS	SHEET NO.
305	(1920.01,1518,2022&1922.4)BR	COOK	919	234
FED. ROAD DIST. NO. 1 ILLINOIS FED. AID PROJECT			CONTRACT NO. 60T35	