



PLAN	SURVEYED	BY	DATE
	PLOTTED		
	ALIGNED		
	CHECKED		
	FILED		
	NO. _____		
	FILE NAME _____		

PROFILE	SURVEYED	BY	DATE
	PLOTTED		
	GRADES CHECKED		
	STRUCTURE NOTATIONS CHECKED		
	NO. _____		
	FILE NAME _____		

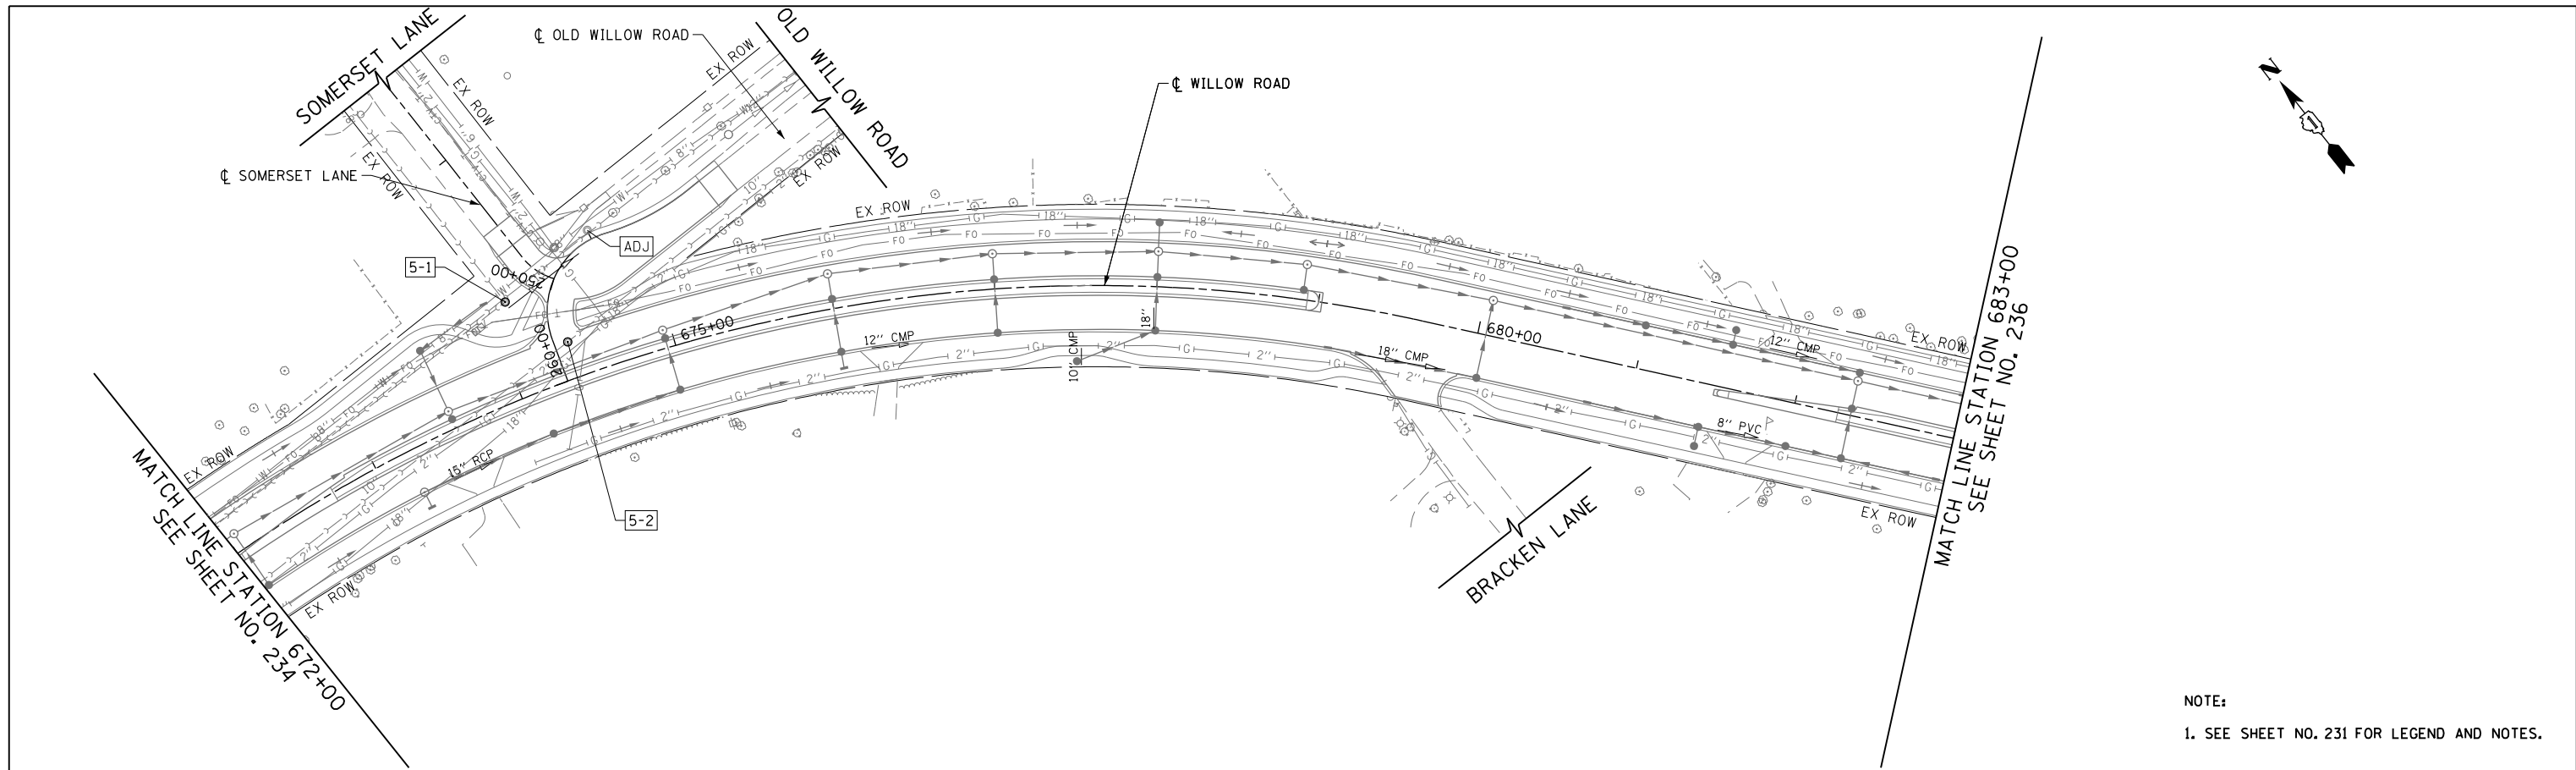

NOTE:  
1. SEE SHEET NO. 231 FOR LEGEND AND NOTES.

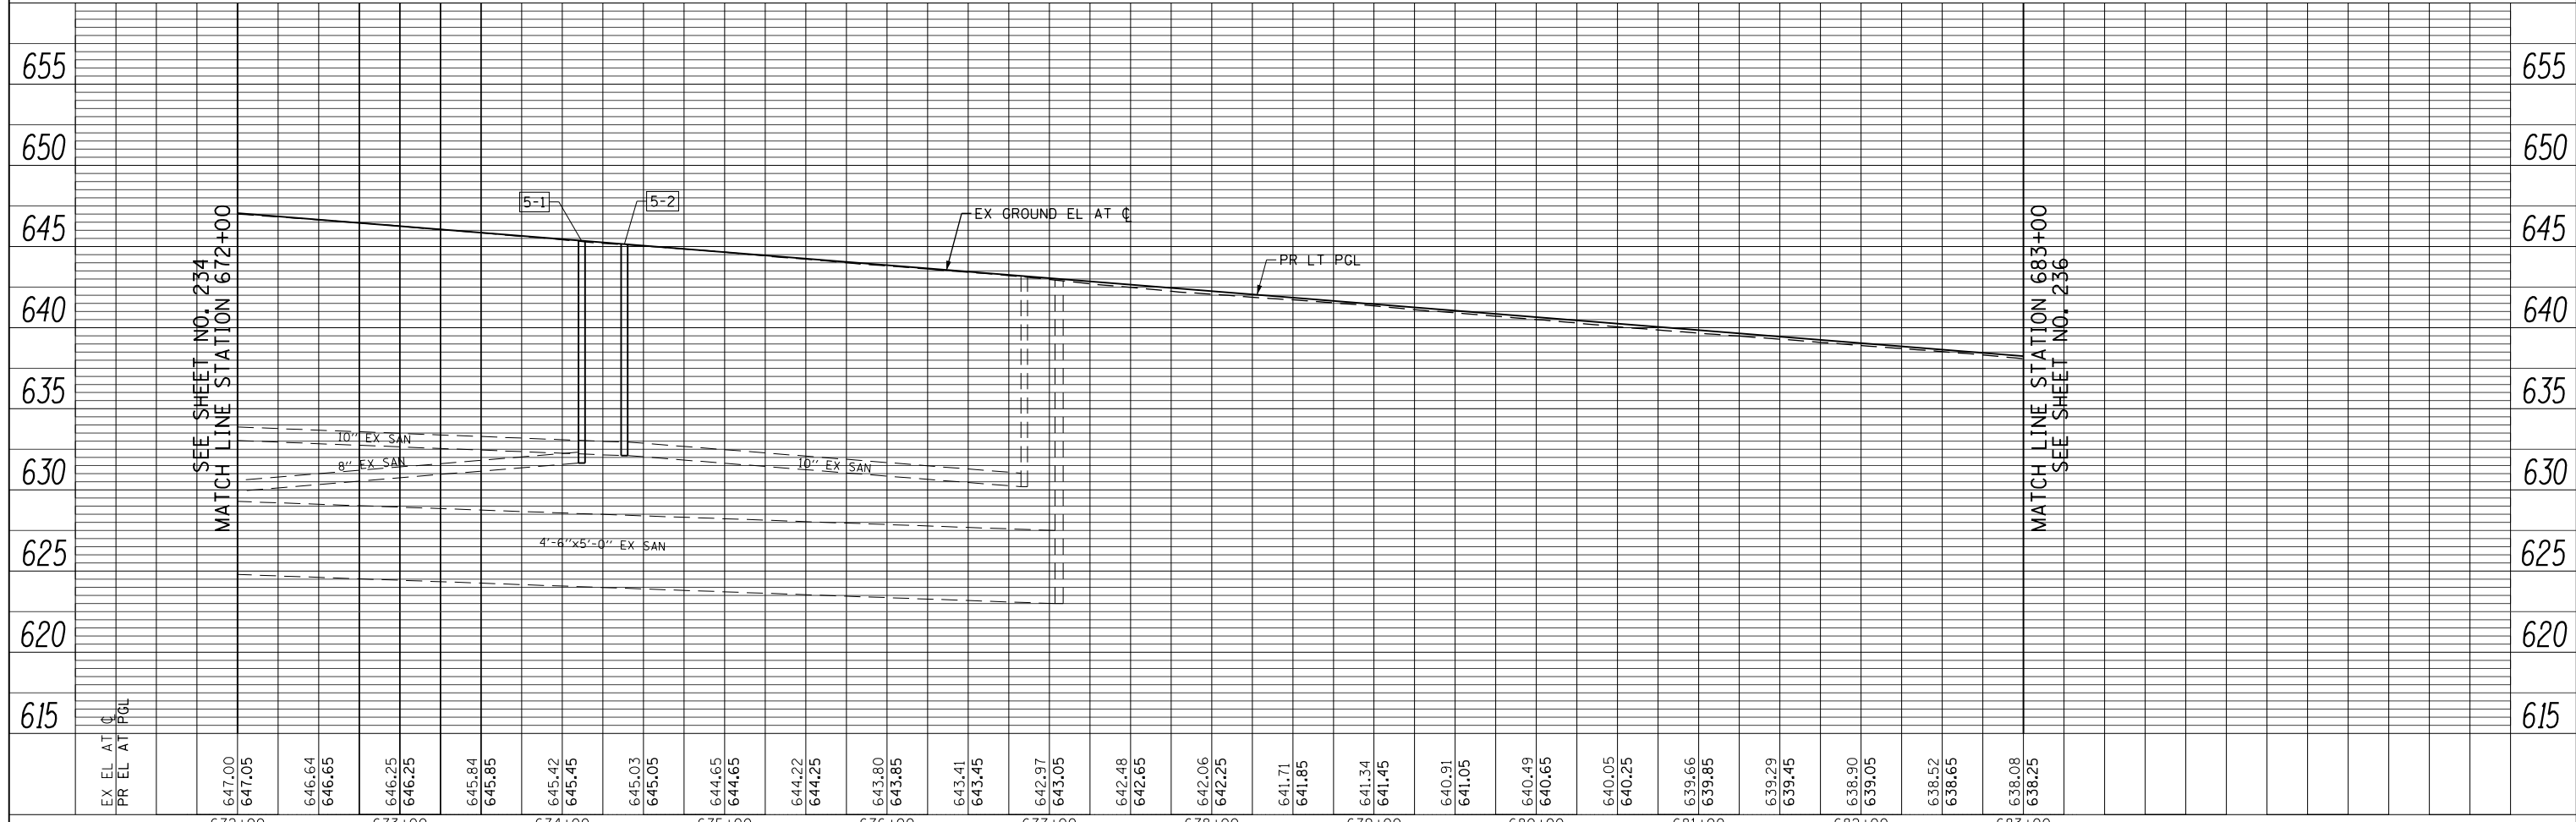

EX EL AT C	647.00	646.64	646.25	645.84	645.42	645.03	644.65	644.22	643.80	643.41	642.97	642.48	642.06	641.71	641.34	640.91	640.49	640.05	639.66	639.29	638.90	638.52	638.08
PR EL AT PGL	647.05	646.65	646.25	645.85	645.45	645.05	644.65	644.25	643.85	643.45	643.05	642.65	642.25	641.85	641.45	641.05	640.65	640.25	639.85	639.45	639.05	638.65	638.25
	672+00	673+00	674+00	675+00	676+00	677+00	678+00	679+00	680+00	681+00	682+00	683+00											

FILE NAME =	USER NAME = BAW:ort	DESIGNED -	REVISED -
g:\ch11\0158\road\Sheets\160135-SHT-SANFM-05.dgn		DRAWN -	REVISED -
PLOT SCALE = 100.000' / in.		CHECKED -	REVISED -
PLOT DATE = 11/1/2012		DATE - 10/31/2012	REVISED -

STATE OF ILLINOIS  
DEPARTMENT OF TRANSPORTATION

WILLOW ROAD SANITARY SEWER PLAN AND PROFILE

SCALE: HORIZ: 1"=50'  
VERT: 1"=5'  
SHEET NO. 235 OF 919 SHEETS  
STA. 672+00 TO STA. 683+00

F.A.P. RTE.	SECTION	COUNTY	TOTAL SHEETS	SHEET NO.
305	(1920.01,1518,2022&1922.4)BR	COOK	919	235
FED. ROAD DIST. NO. 1 ILLINOIS FED. AID PROJECT			CONTRACT NO. 60T35	