



PLAN	SURVEYED	BY	DATE
	PLOTTED		
	CHECKED		
	FILE NAME		
	NO.		

PROFILE	SURVEYED	BY	DATE
	PLOTTED		
	CHECKED		
	STRUCTURE		
	NOTATIONS		
	NO.		

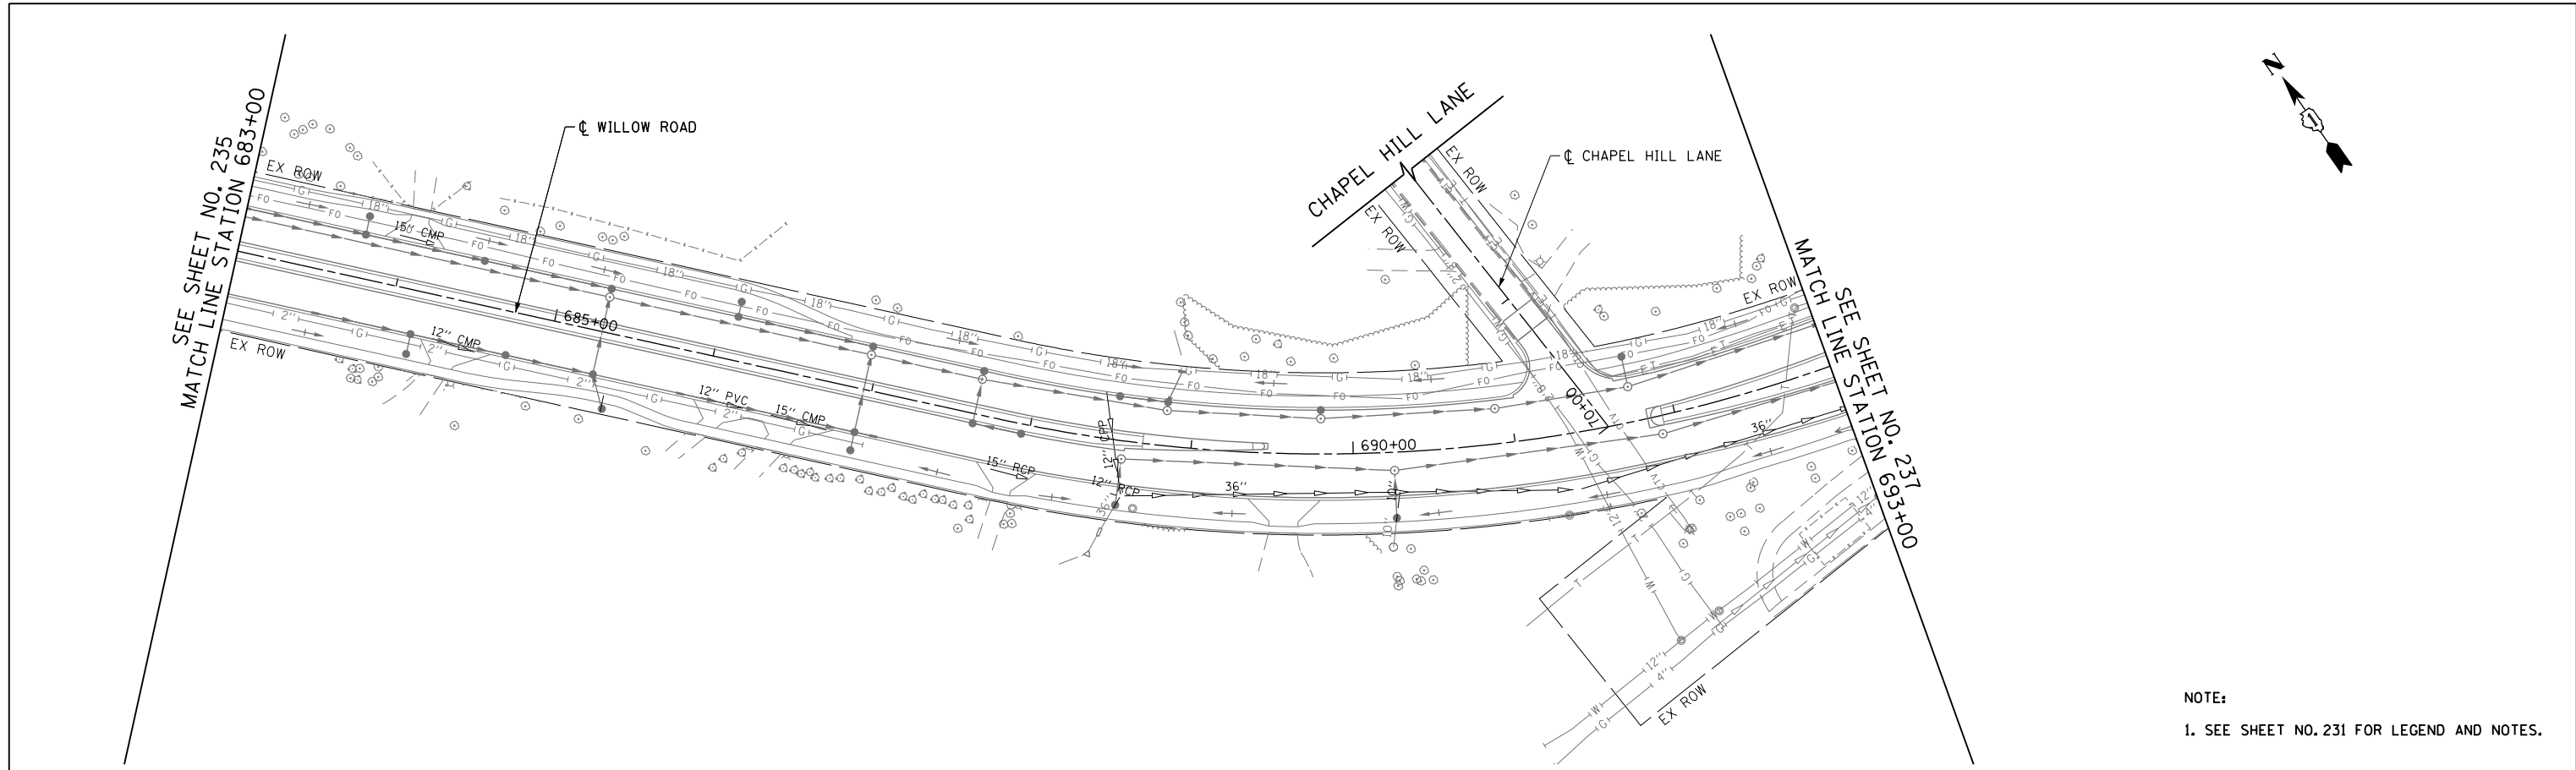

NOTE:
1. SEE SHEET NO. 231 FOR LEGEND AND NOTES.

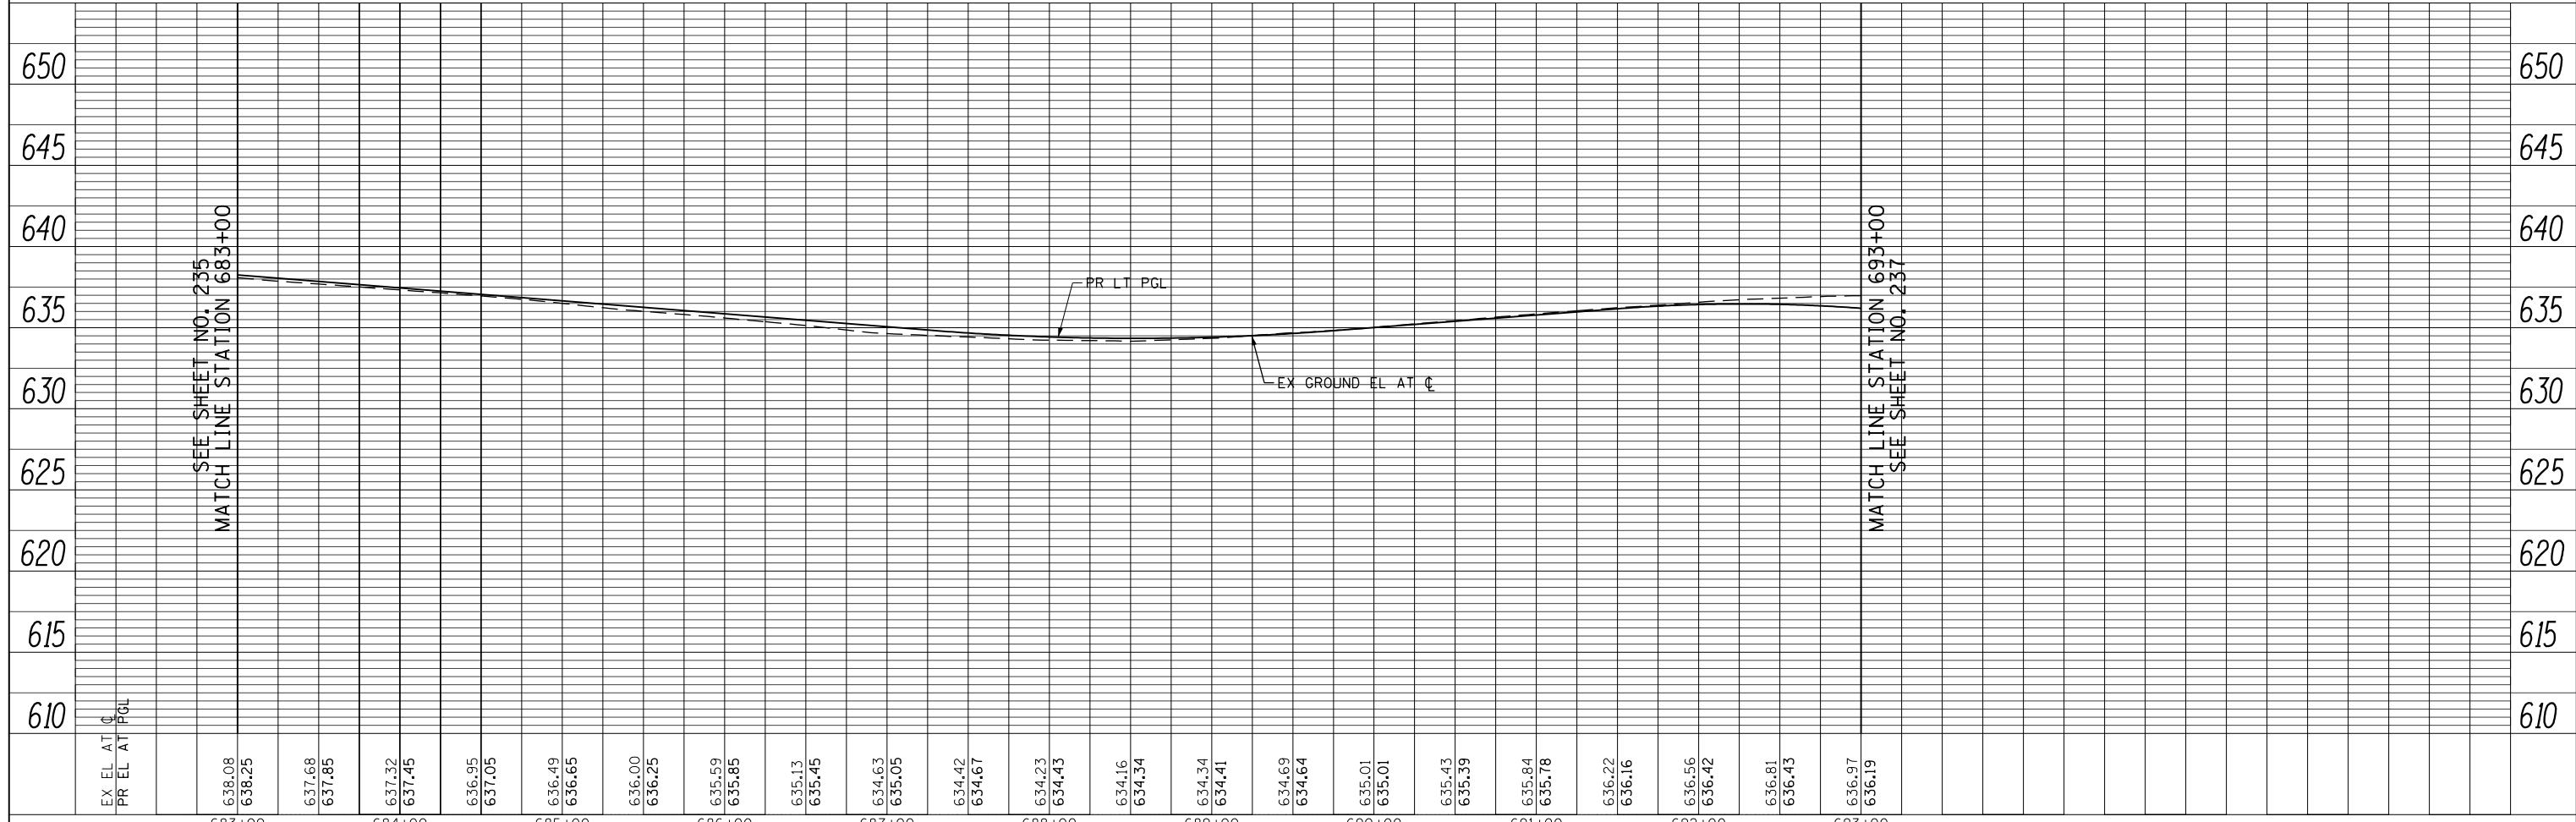

EX EL AT C PR EL AT PGL	638.08 638.25	637.68 637.85	637.32 637.45	636.95 637.05	636.49 636.65	636.00 636.25	635.59 635.85	635.13 635.45	634.63 635.05	634.42 634.67	634.23 634.43	634.16 634.34	634.34 634.41	634.69 634.64	635.01 635.01	635.43 635.39	635.84 635.78	636.22 636.16	636.56 636.42	636.81 636.43	636.97 636.19
	683+00	684+00	685+00	686+00	687+00	688+00	689+00	690+00	691+00	692+00	693+00										

FILE NAME =	USER NAME = BAW:ort	DESIGNED -	REVISED -
g:\ch11\0158\road\Sheets\DI60T35-SHT-SANFM-06.dgn		DRAWN -	REVISED -
PLOT SCALE = 100.000' / in.		CHECKED -	REVISED -
PLOT DATE = 11/1/2012		DATE = 10/31/2012	REVISED -

**STATE OF ILLINOIS
DEPARTMENT OF TRANSPORTATION**

WILLOW ROAD SANITARY SEWER PLAN AND PROFILE

SCALE: HORIZ: 1"=50'
VERT: 1"=5'
SHEET NO. 236 OF 919 SHEETS STA. 683+00 TO STA. 693+00

F.A.P. RTE.	SECTION	COUNTY	TOTAL SHEETS	SHEET NO.
305	(1920.01,1518,2022&1922.4)R	COOK	919	236
FED. ROAD DIST. NO. 1 ILLINOIS FED. AID PROJECT			CONTRACT NO. 60T35	