



PLAN	SURVEYED	DATE
	PLOTTED	
	CHECKED	
	ALLOWED	
	FILE NAME	
	NO.	

PROFILE	SURVEYED	DATE
	PLOTTED	
	CHECKED	
	ALLOWED	
	FILE NAME	
	NO.	

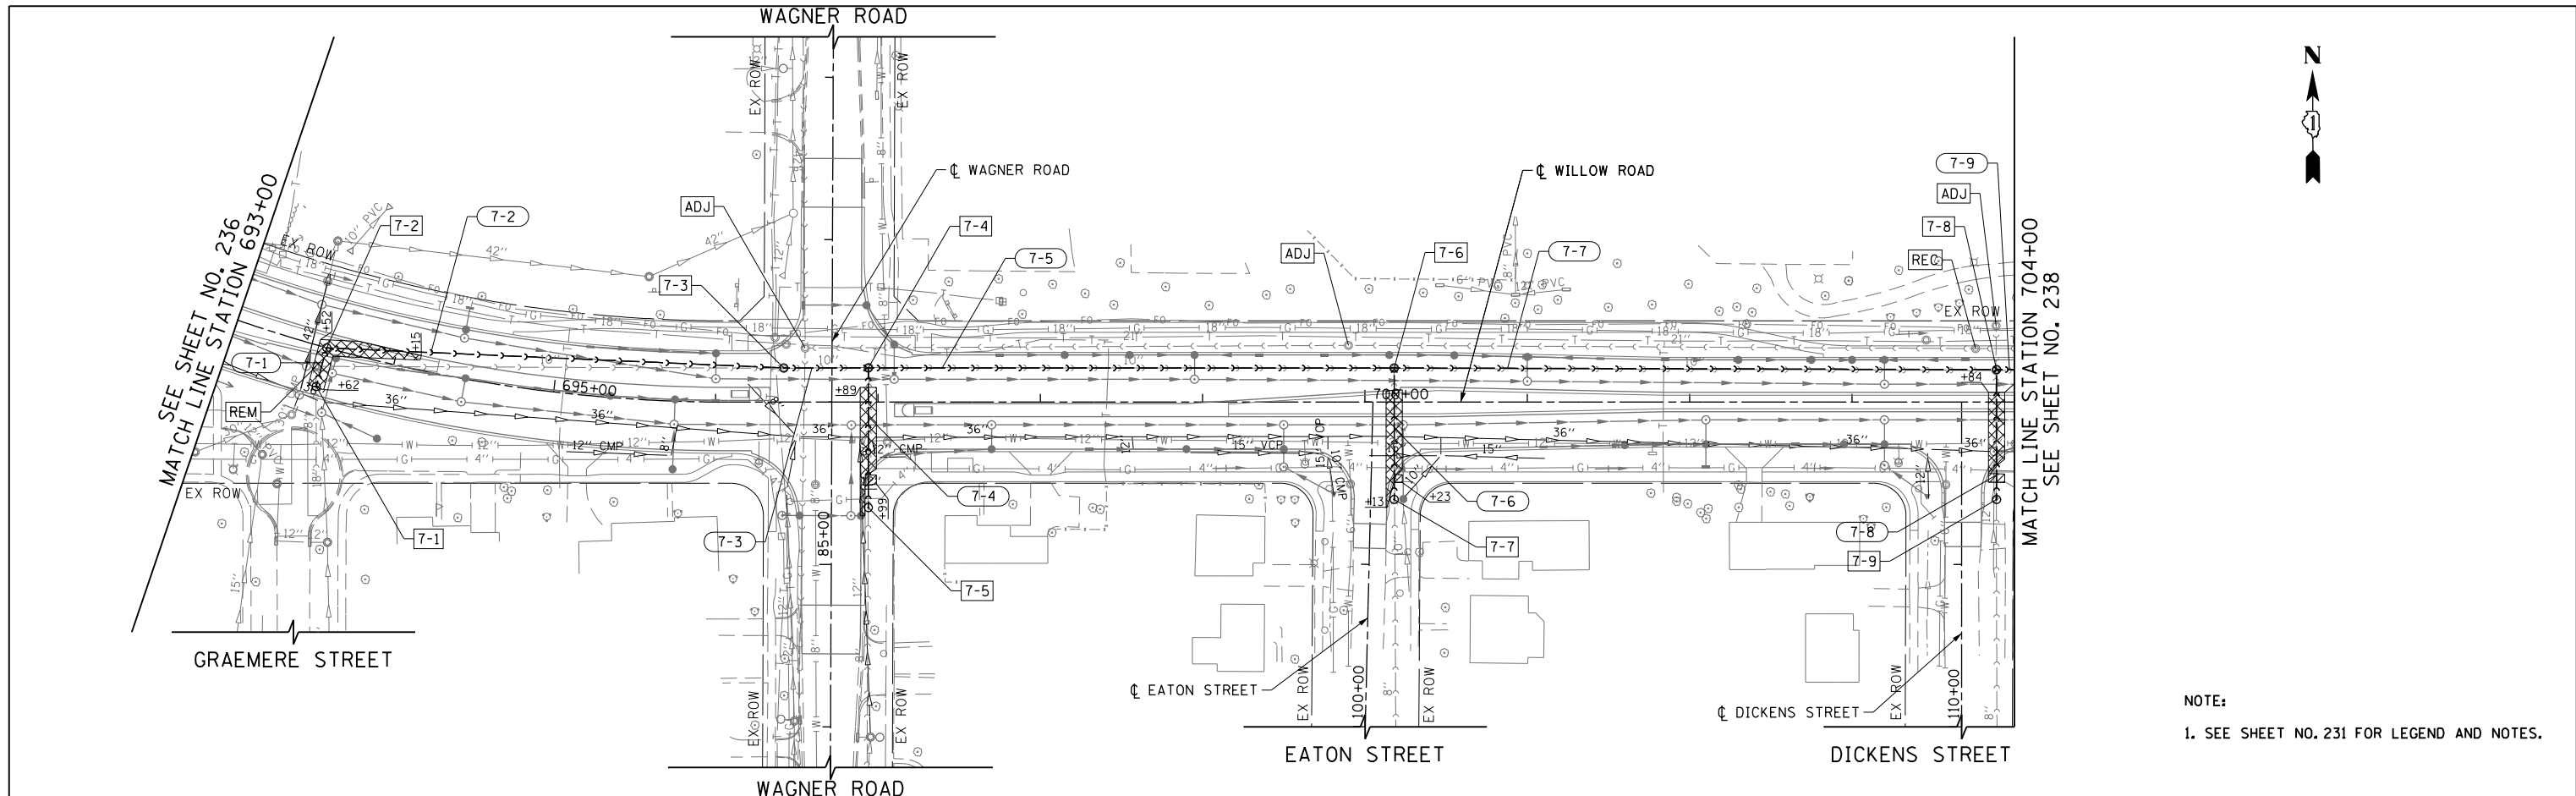

NOTE:  
1. SEE SHEET NO. 231 FOR LEGEND AND NOTES.

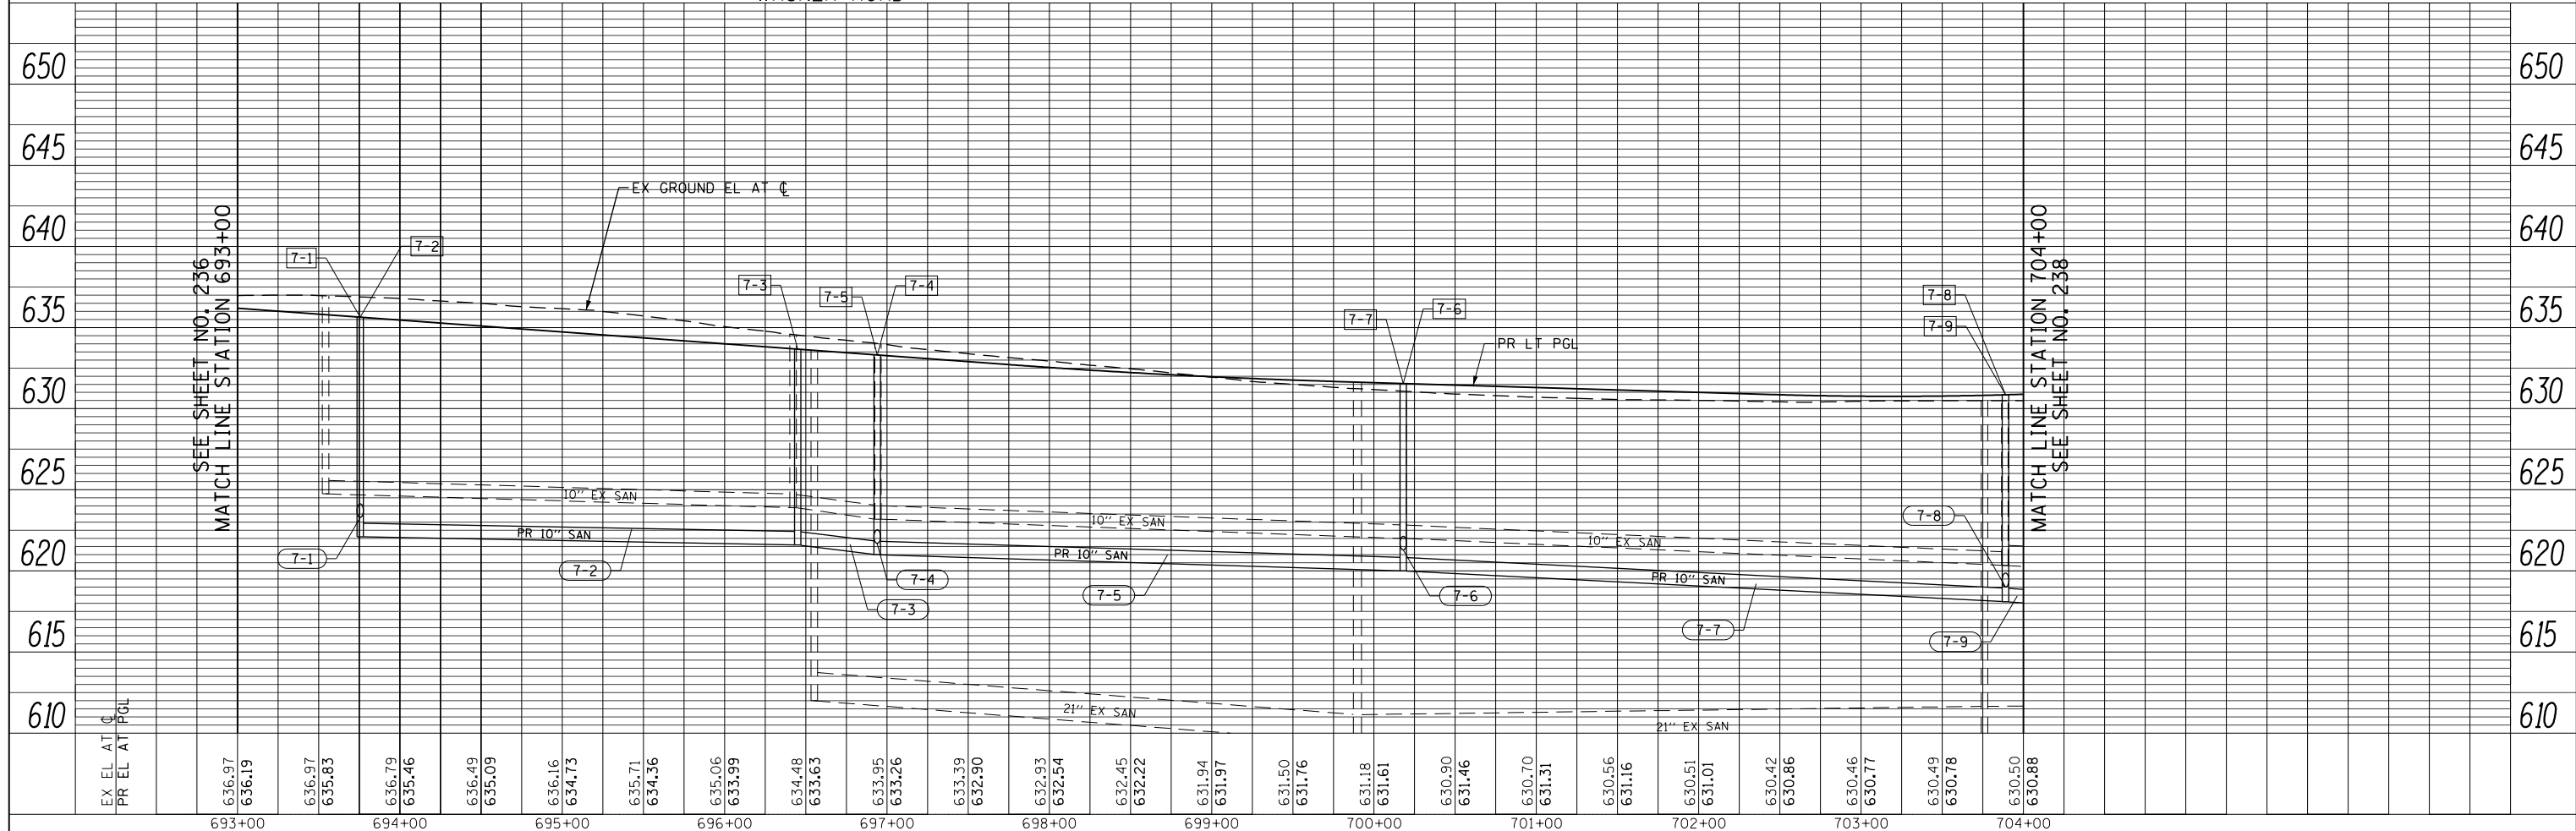

FILE NAME =	USER NAME = BAW:ort	DESIGNED -	REVISED -	<b>STATE OF ILLINOIS</b> <b>DEPARTMENT OF TRANSPORTATION</b>	<b>WILLOW ROAD SANITARY SEWER PLAN AND PROFILE</b>	F.A.P. R.T.E.	SECTION	COUNTY	TOTAL SHEETS	SHEET NO.	
g:\ch11\0158\road\Sheets\DI60T35-SHT-SANFM-07.dgn		DRAWN -	REVISED -			305	(1920.01,1518,2022&1922.4)BR	COOK	919	237	
PLOT SCALE = 100.000' / in.		CHECKED -	REVISED -			CONTRACT NO. 60T35					
PLOT DATE = 11/1/2012		DATE - 10/31/2012	REVISED -			FED. ROAD DIST. NO. 1   ILLINOIS   FED. AID PROJECT					