

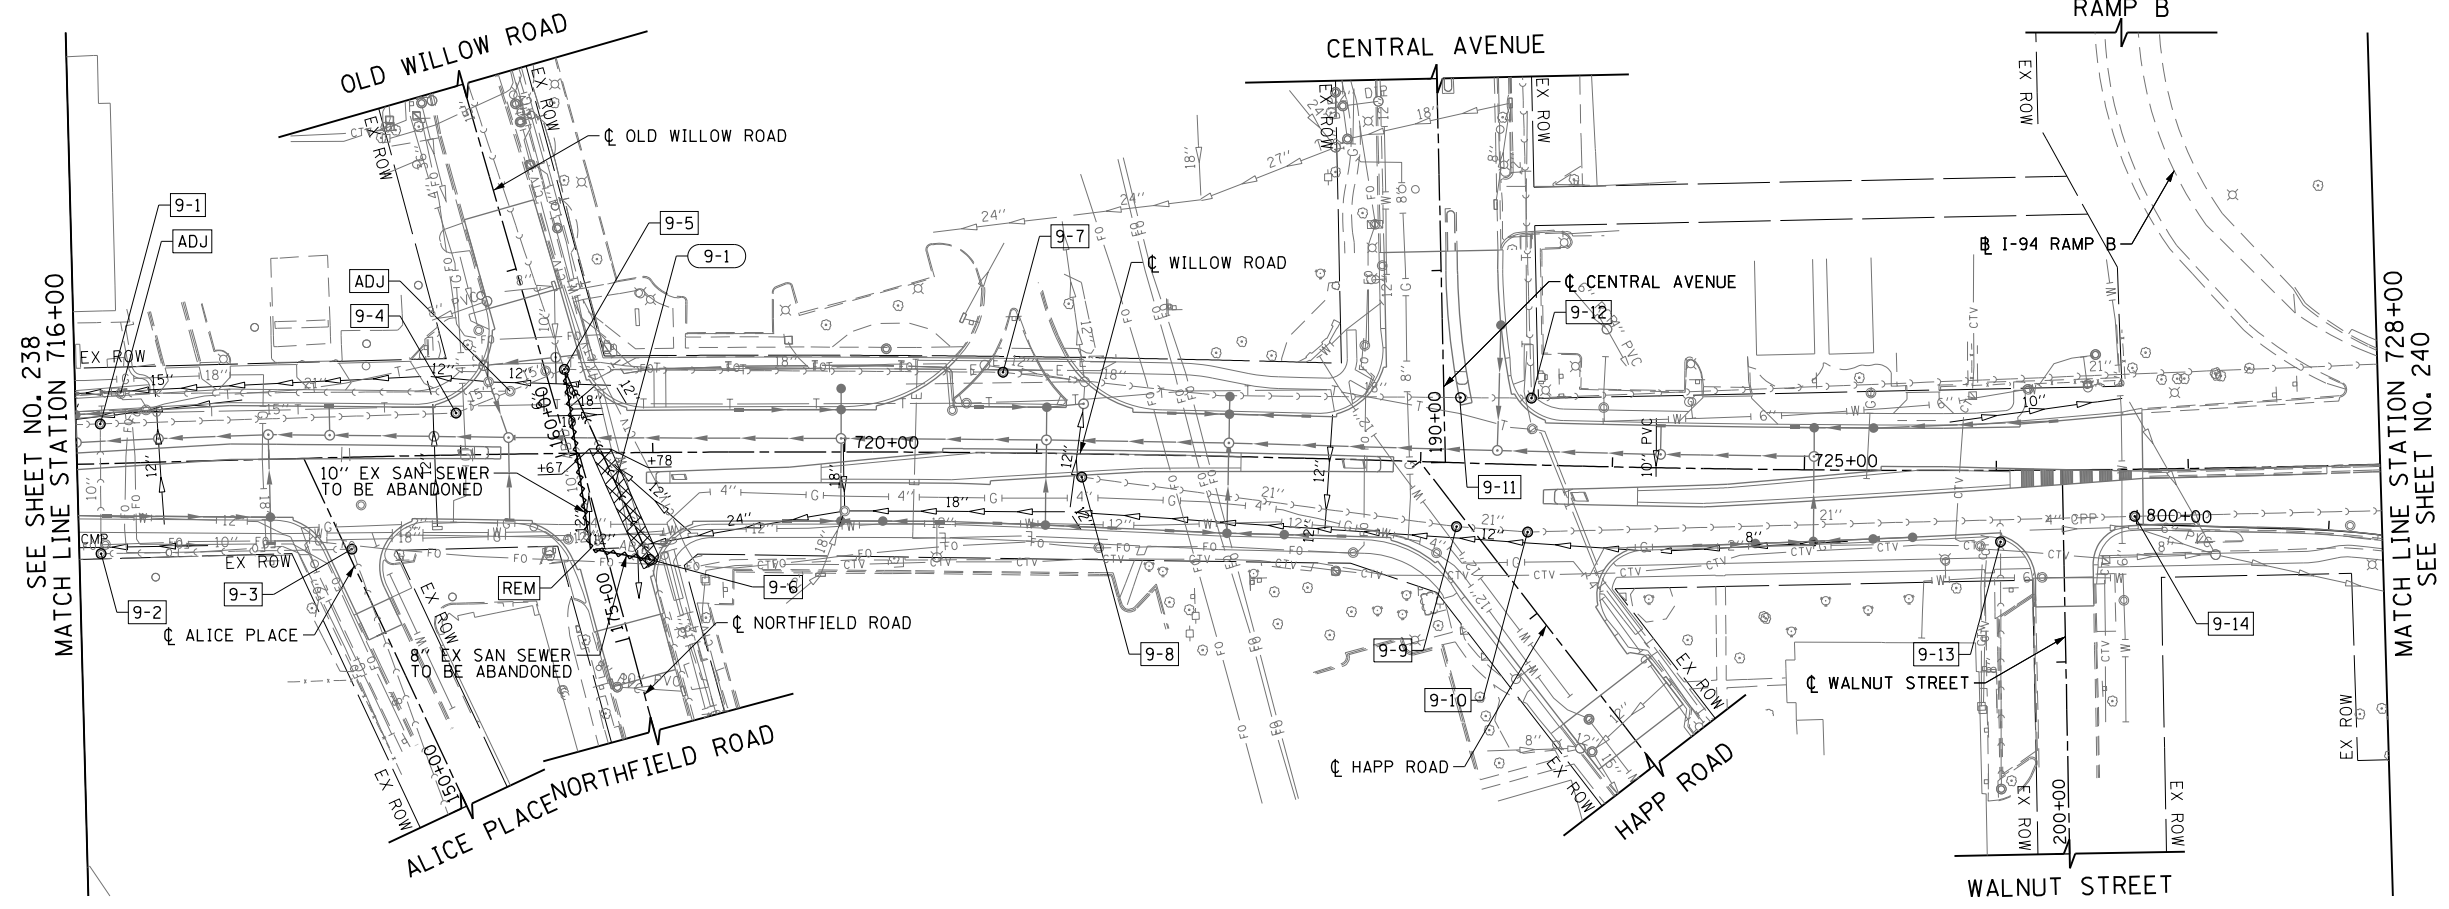


PLAN	SURVEYED	BY	DATE
	PLOTTED		
	NOTE BOOK		
	NO.		
	CHECKED		
	FILE NAME		

PROFILE	SURVEYED	BY	DATE
	PLOTTED		
	GRADES CHECKED		
	STRUCTURE		
	NOTATIONS CHECKED		
	NO.		

 

NOTE:
1. SEE SHEET NO. 231 FOR LEGEND AND NOTES.

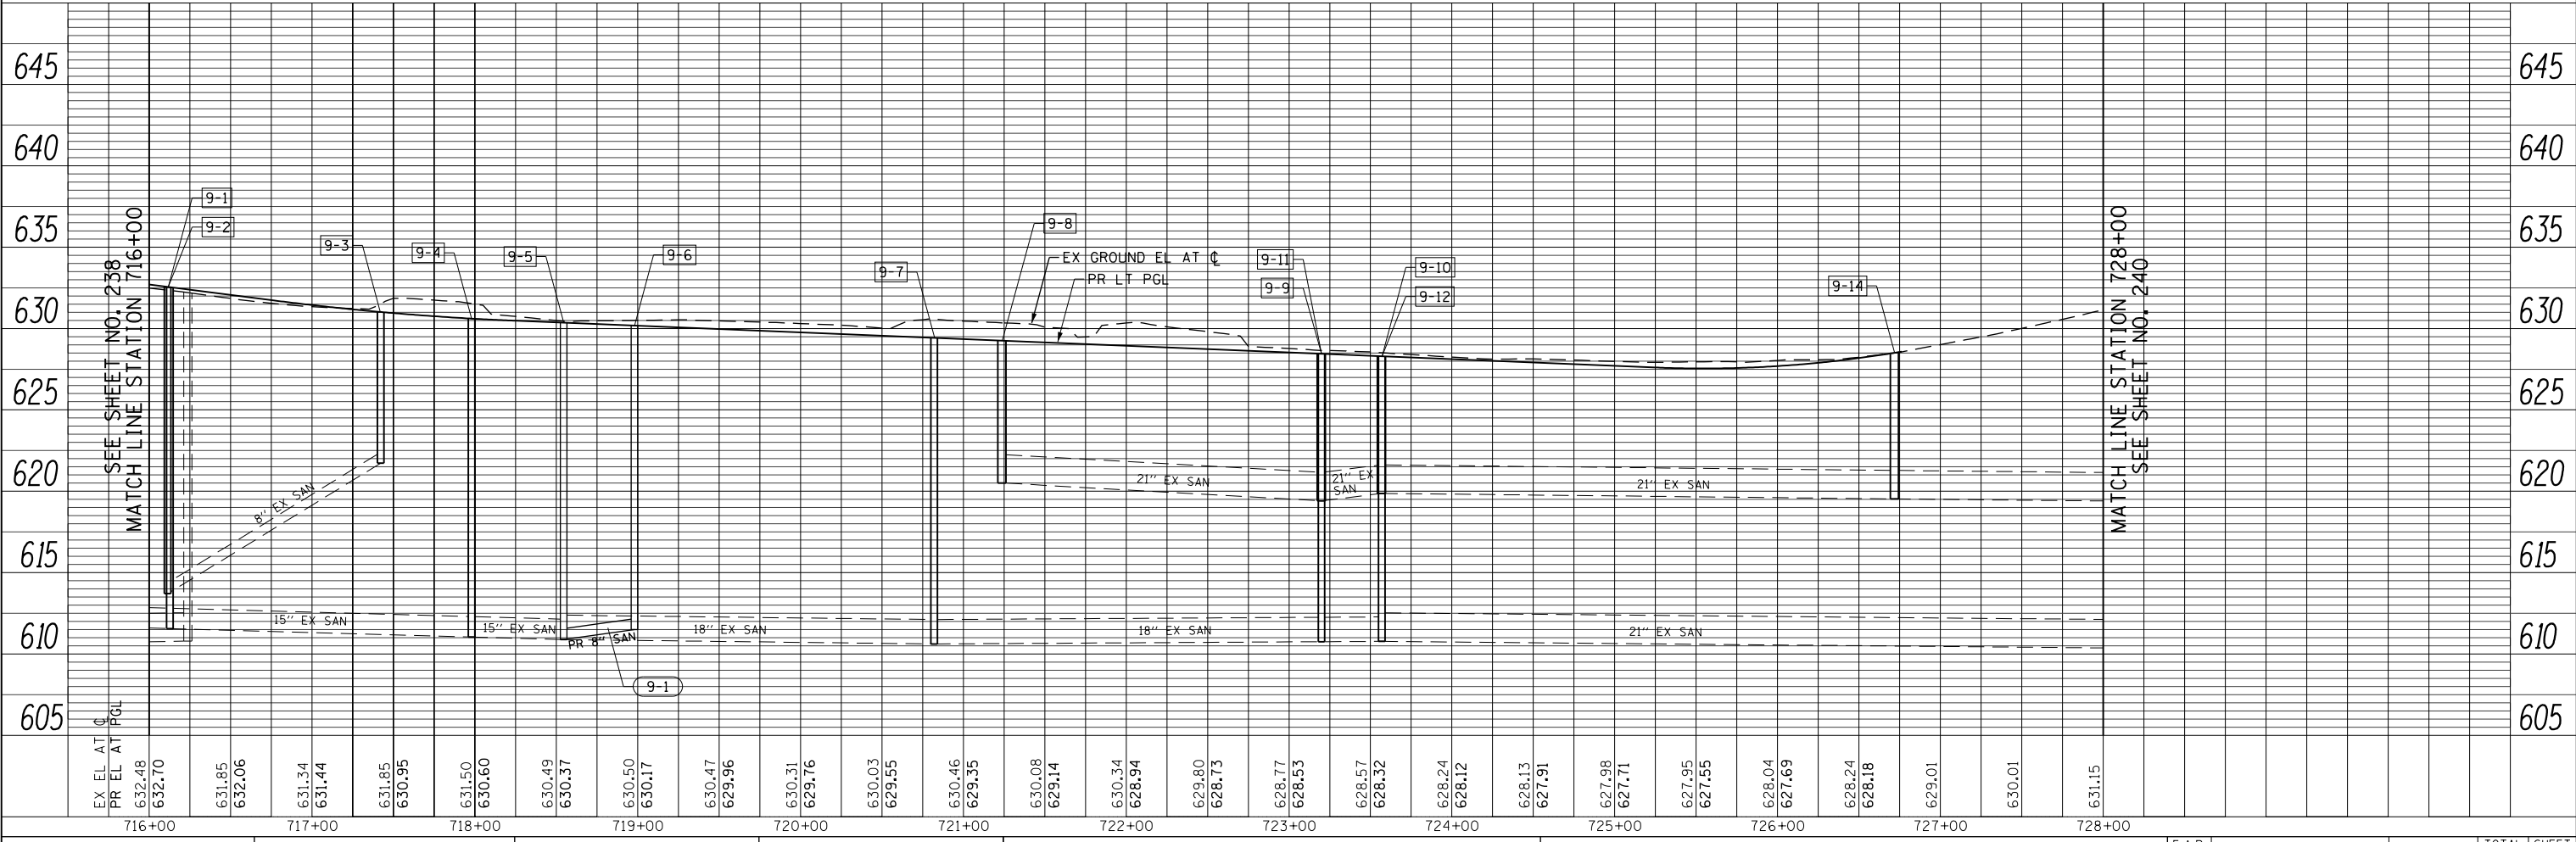

EX EL AT C PR EL AT PGL 632.48 632.70	631.85 632.06	631.34 631.44	631.85 630.95	631.50 630.60	630.49 630.37	630.50 630.17	630.47 629.96	630.31 629.76	630.03 629.55	630.46 629.35	630.08 629.14	630.34 628.94	629.80 628.73	628.77 628.53	628.57 628.32	628.24 628.12	628.13 627.91	627.98 627.71	627.95 627.55	628.04 627.69	628.24 628.18	629.01	630.01	631.15	
716+00	717+00	718+00	719+00	720+00	721+00	722+00	723+00	724+00	725+00	726+00	727+00	728+00													

FILE NAME =
g:\ch11\0158\road\Sheets\160135-SHT-SANFM-09.dgn

USER NAME = BAW:ort
DESIGNED -
DRAWN -
CHECKED -
DATE - 10/31/2012

REVISD -
REVISD -
REVISD -
REVISD -

STATE OF ILLINOIS
DEPARTMENT OF TRANSPORTATION

WILLOW ROAD SANITARY SEWER PLAN AND PROFILE
SCALE: HORIZ: 1"=50'
VERT: 1"=5'
SHEET NO. 239 OF 919 SHEETS STA. 716+00 TO STA. 728+00

F.A.P. RTE.	SECTION	COUNTY	TOTAL SHEETS	SHEET NO.
305	(1920.01,1518,2022&1922.4)BR	COOK	919	239
CONTRACT NO. 60T35				
FED. ROAD DIST. NO. 1 ILLINOIS FED. AID PROJECT				