



PLAN	SURVEYED	BY	DATE
	PLOTTED		
	CHECKED		
	FILE NAME		
	NO.		

PROFILE	SURVEYED	BY	DATE
	PLOTTED		
	CHECKED		
	STRUCTURE		
	NOTATIONS		
	CHKD		
	NO.		

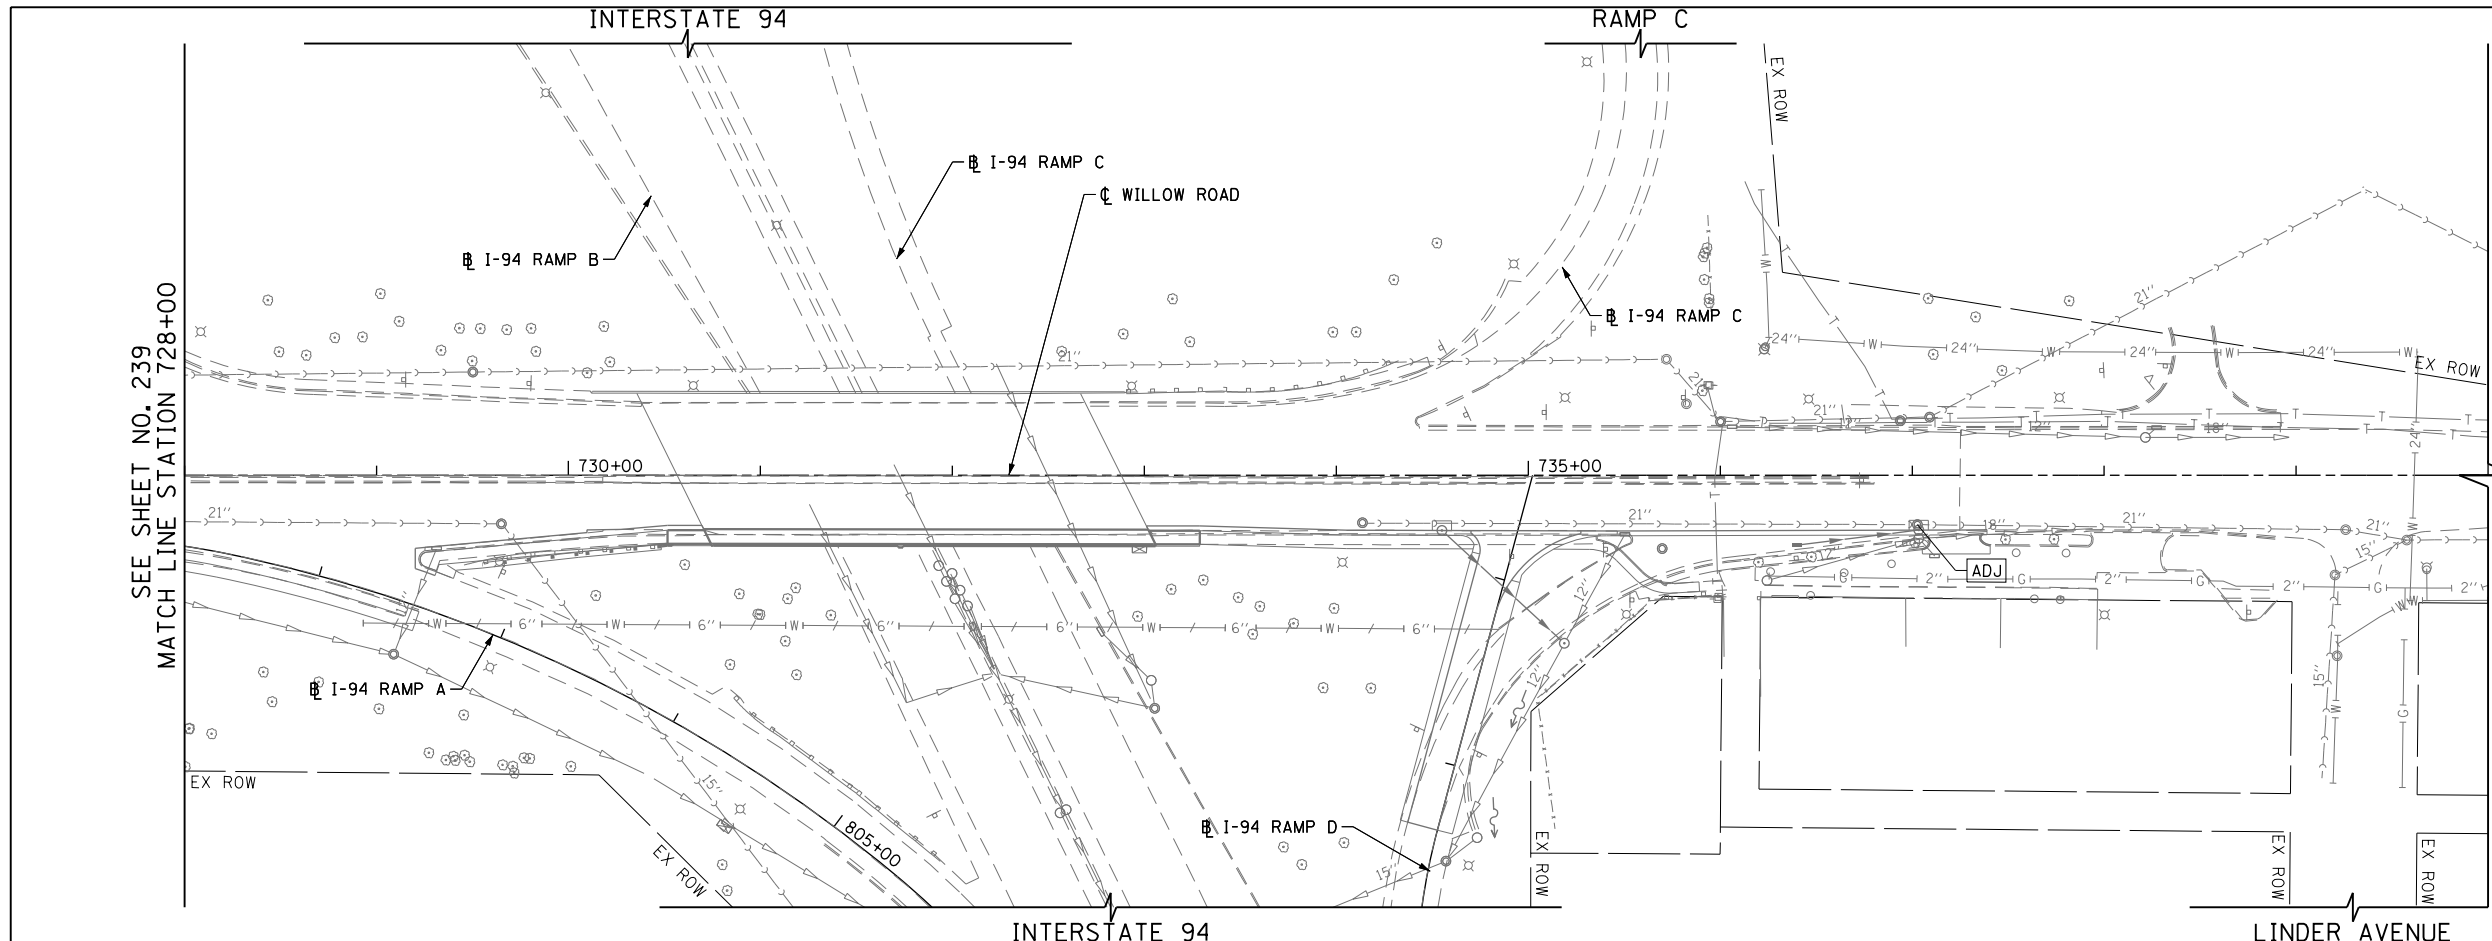

NOTE:
1. SEE SHEET NO. 231 FOR LEGEND AND NOTES.

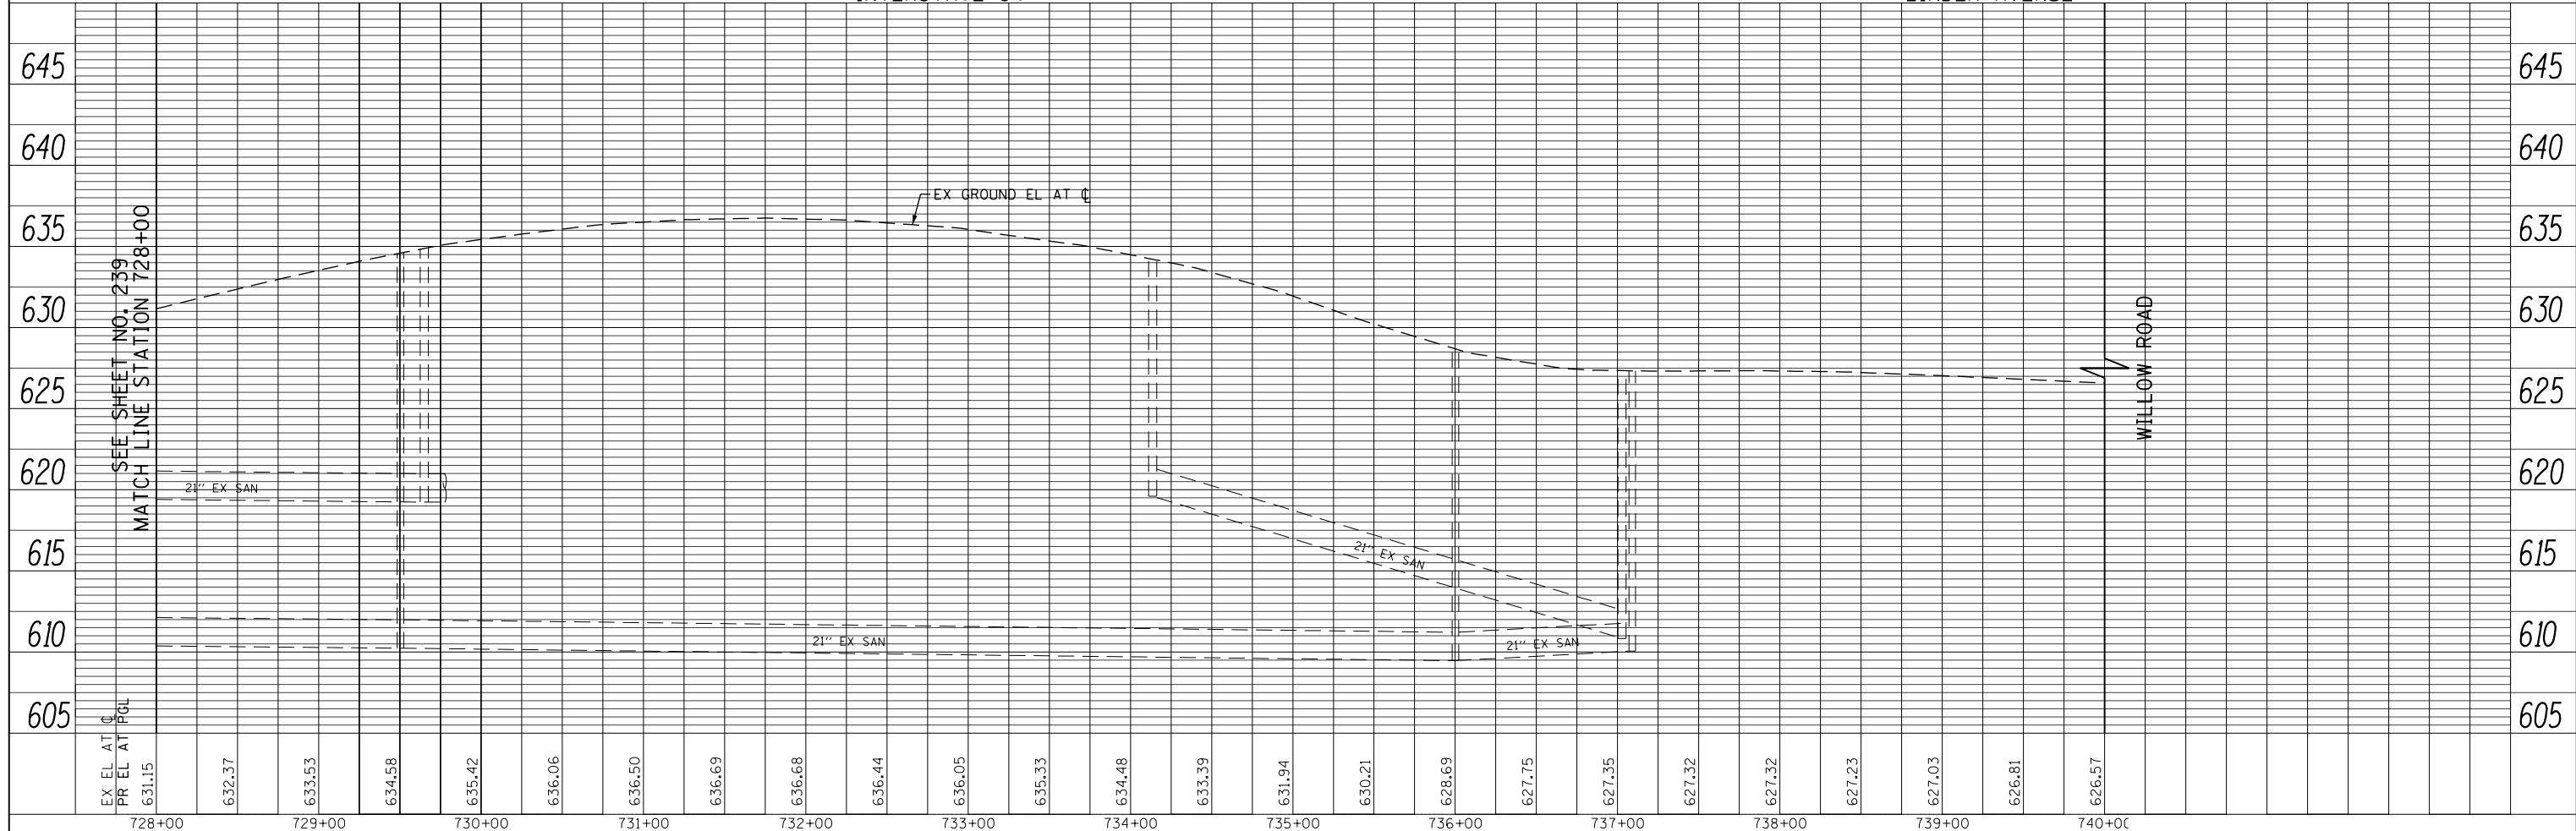

FILE NAME =	USER NAME = BAW:ort	DESIGNED -	REVISED -	STATE OF ILLINOIS DEPARTMENT OF TRANSPORTATION	WILLOW ROAD SANITARY SEWER PLAN AND PROFILE	F.A.P. RTE.	SECTION	COUNTY	TOTAL SHEETS	SHEET NO.
g:\ch11\0158\road\Sheets\DI60T35-SHT-SANFM-10.dgn		DRAWN -	REVISED -			305	(1920.01,1518,2022&1922.4)BR	COOK	919	240
PLOT SCALE = 100.000' / in.		CHECKED -	REVISED -			CONTRACT NO. 60T35				
PLOT DATE = 11/1/2012		DATE = 10/31/2012	REVISED -			FED. ROAD DIST. NO. 1 ILLINOIS FED. AID PROJECT				

