



| | | | |
|------|-----------|----|------|
| PLAN | SURVEYED | BY | DATE |
| | PLOTTED | | |
| | CHECKED | | |
| | ALIGNED | | |
| | FILE NAME | | |
| | NO. | | |

| | | | |
|---------|-----------|----|------|
| PROFILE | SURVEYED | BY | DATE |
| | PLOTTED | | |
| | CHECKED | | |
| | GRADES | | |
| | STRUCTURE | | |
| | NOTATIONS | | |
| | CHKD | | |
| | NO. | | |

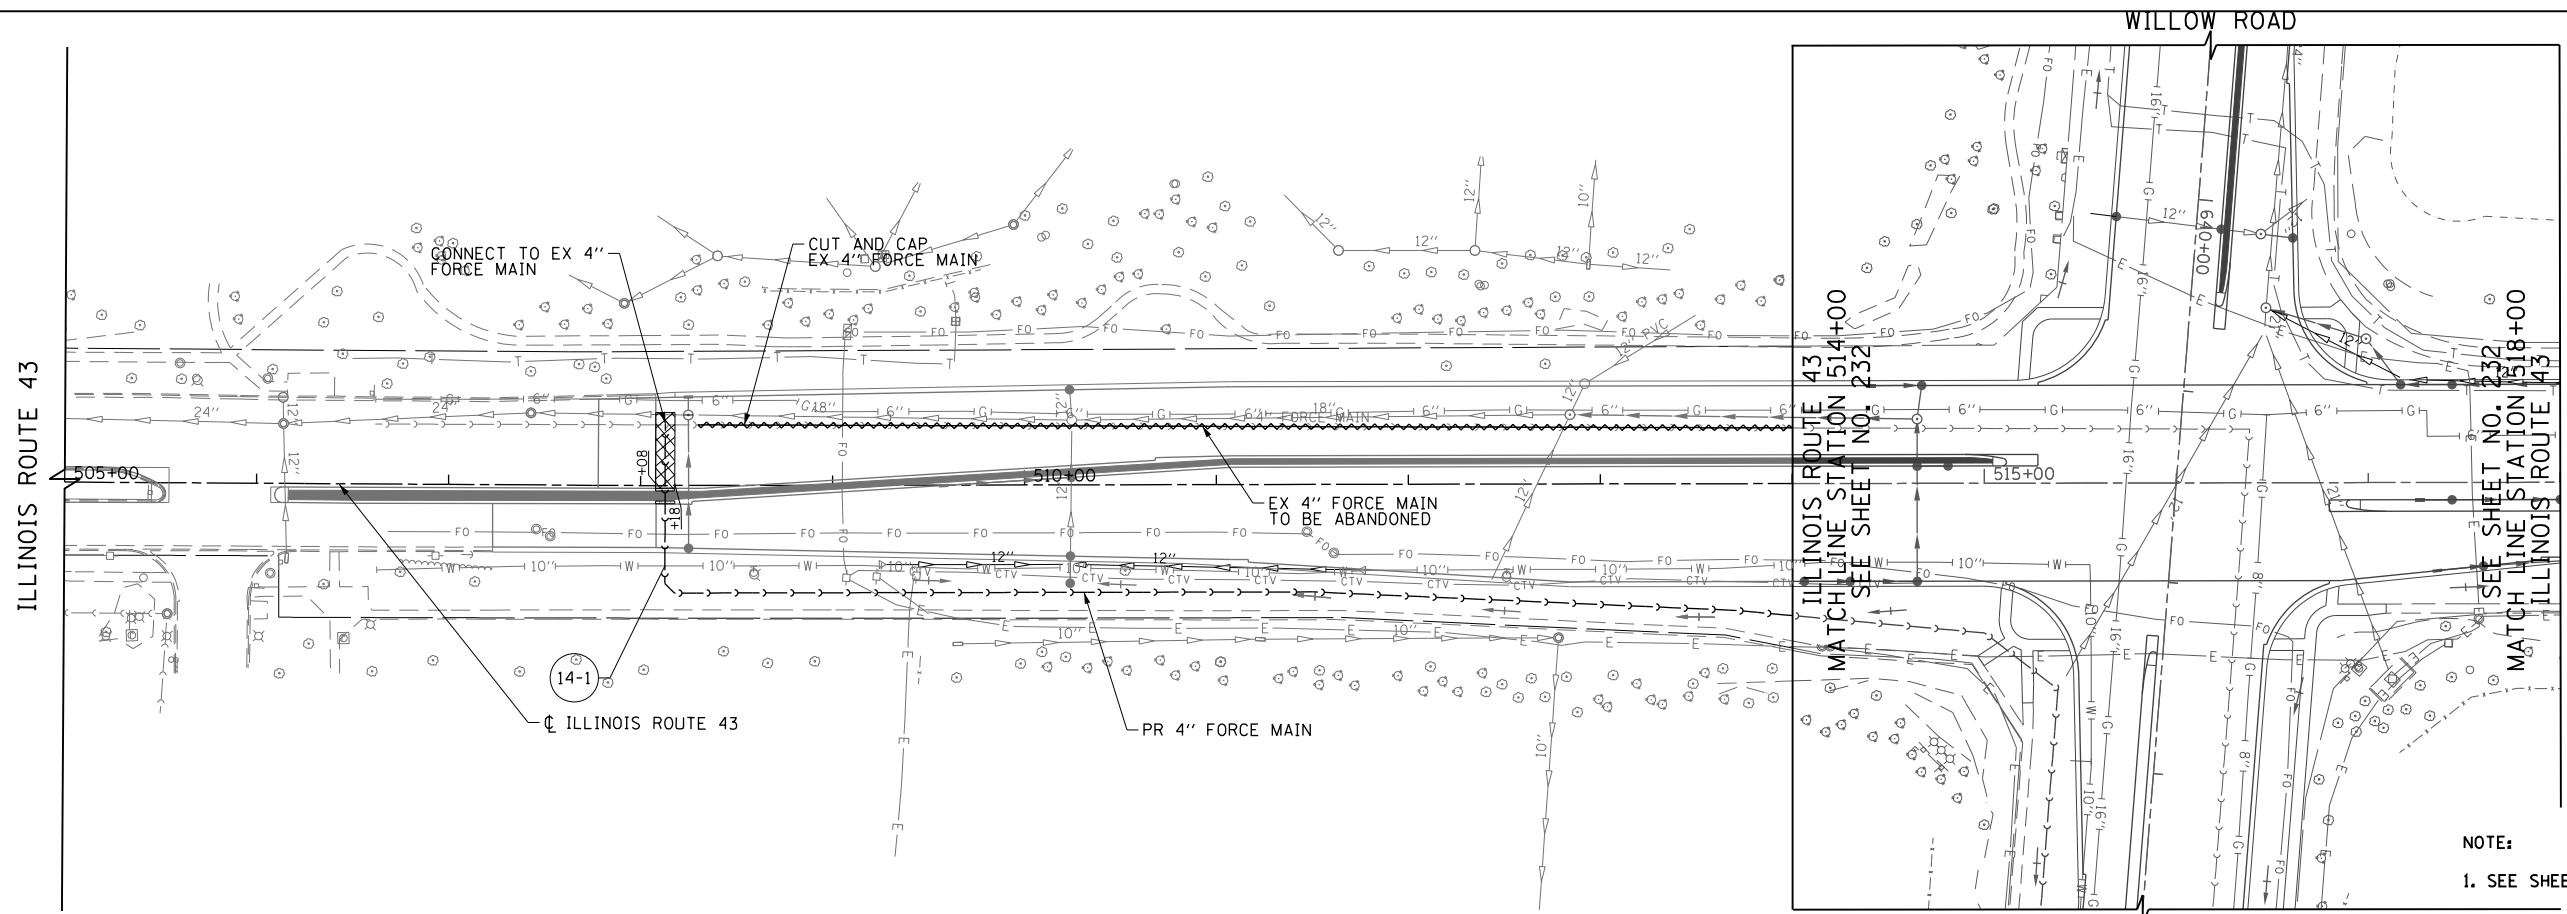

NOTE:
1. SEE SHEET NO. 231 FOR LEGEND AND NOTES.

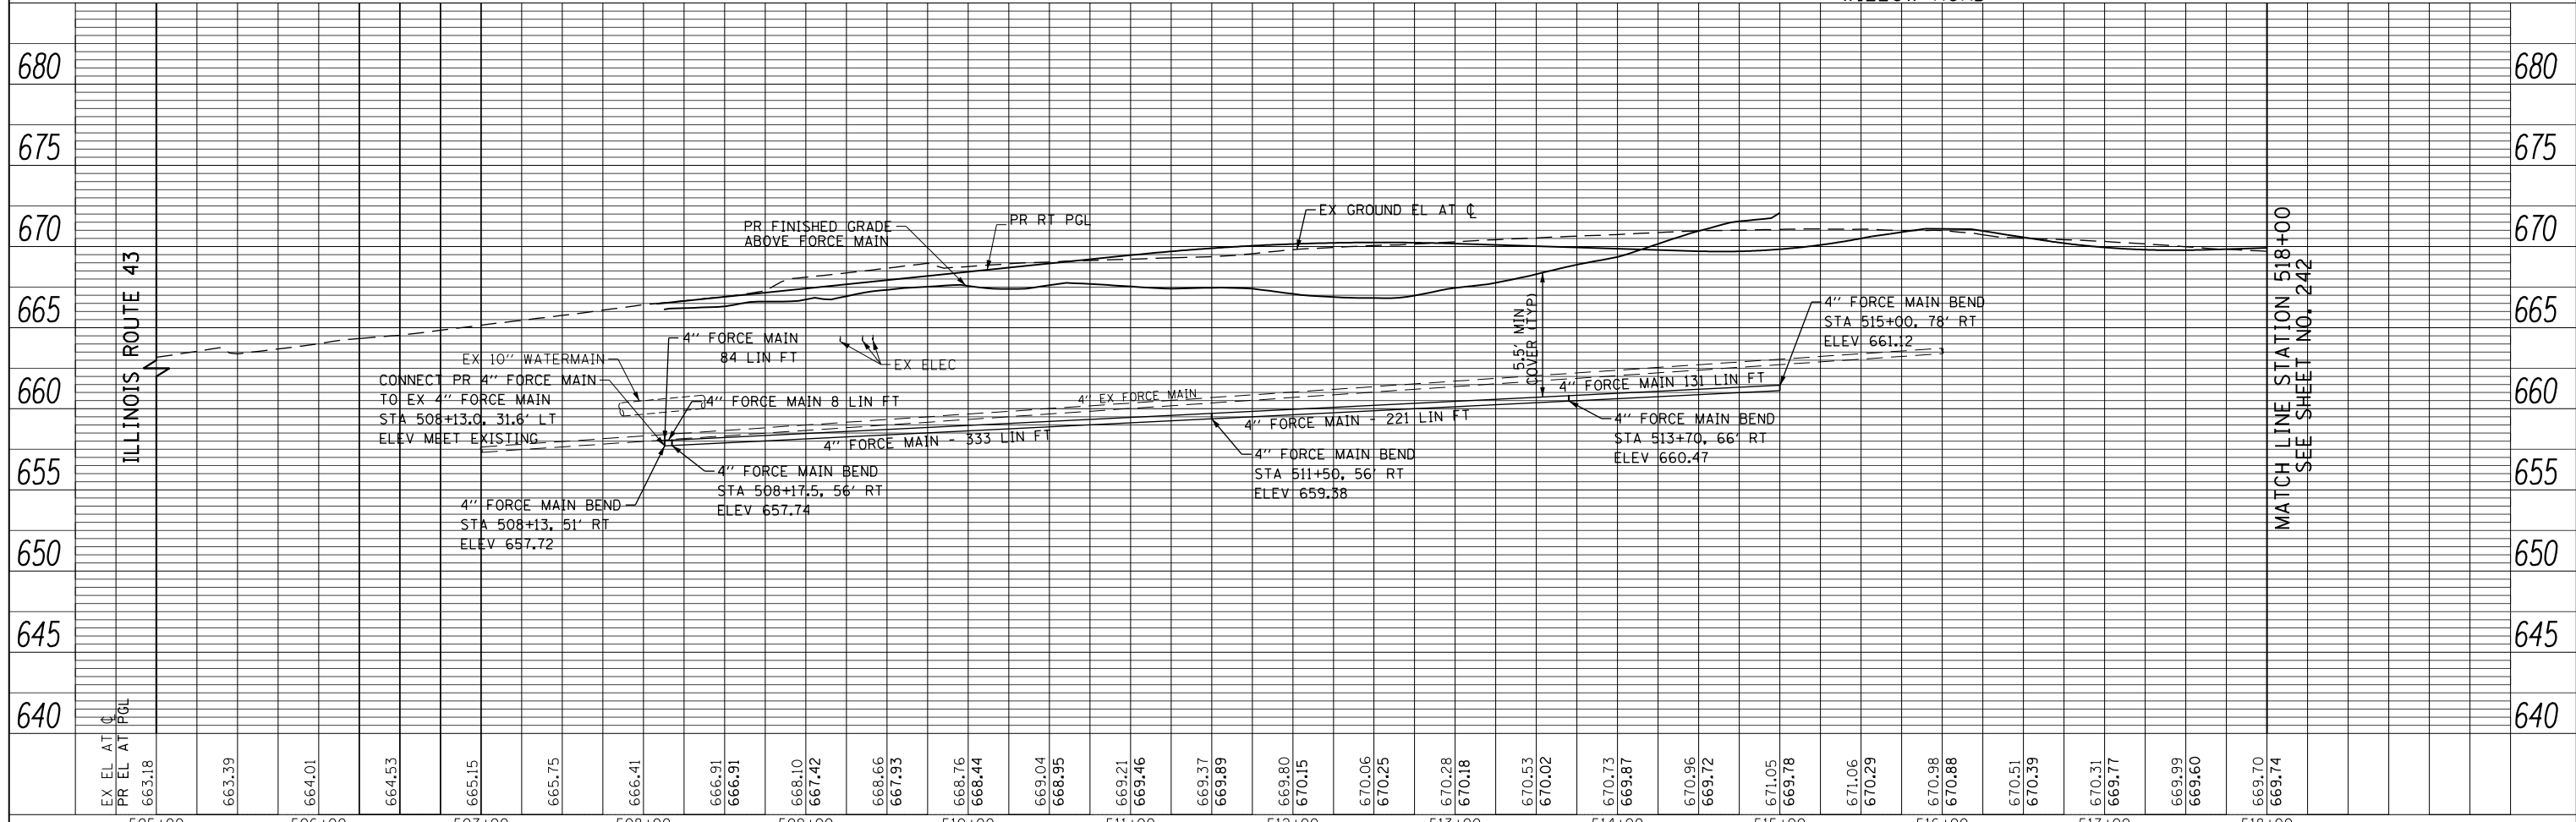

| | | | | | | | | | | | |
|---|---------------------|-------------------|-----------|---|--|---|------------------------------|--------|--------------|-----------|--|
| FILE NAME = | USER NAME = BAW:ort | DESIGNED - | REVISED - | STATE OF ILLINOIS DEPARTMENT OF TRANSPORTATION | ILLINOIS ROUTE 43 SANITARY SEWER PLAN AND PROFILE | F.A.P. R.T.E. | SECTION | COUNTY | TOTAL SHEETS | SHEET NO. | |
| g:\ch11\0158\road\Sheets\DI60T35-SHT-SANFM-14.dgn | | DRAWN - | REVISED - | | | 305 | (1920.01,1518,2022&1922.4)BR | COOK | 919 | 241 | |
| PLOT SCALE = 100.000' / in. | | CHECKED - | REVISED - | | | CONTRACT NO. 60T35 | | | | | |
| PLOT DATE = 11/1/2012 | | DATE = 10/31/2012 | REVISED - | | | FED. ROAD DIST. NO. 1 ILLINOIS FED. AID PROJECT | | | | | |

SCALE: HORIZ: 1"=50' VERT: 1"=5' SHEET NO. 241 OF 919 SHEETS STA. 505+00 TO STA. 518+00