


WAGNER ROAD



WILLOW ROAD

WILLOW ROAD

WAGNER ROAD

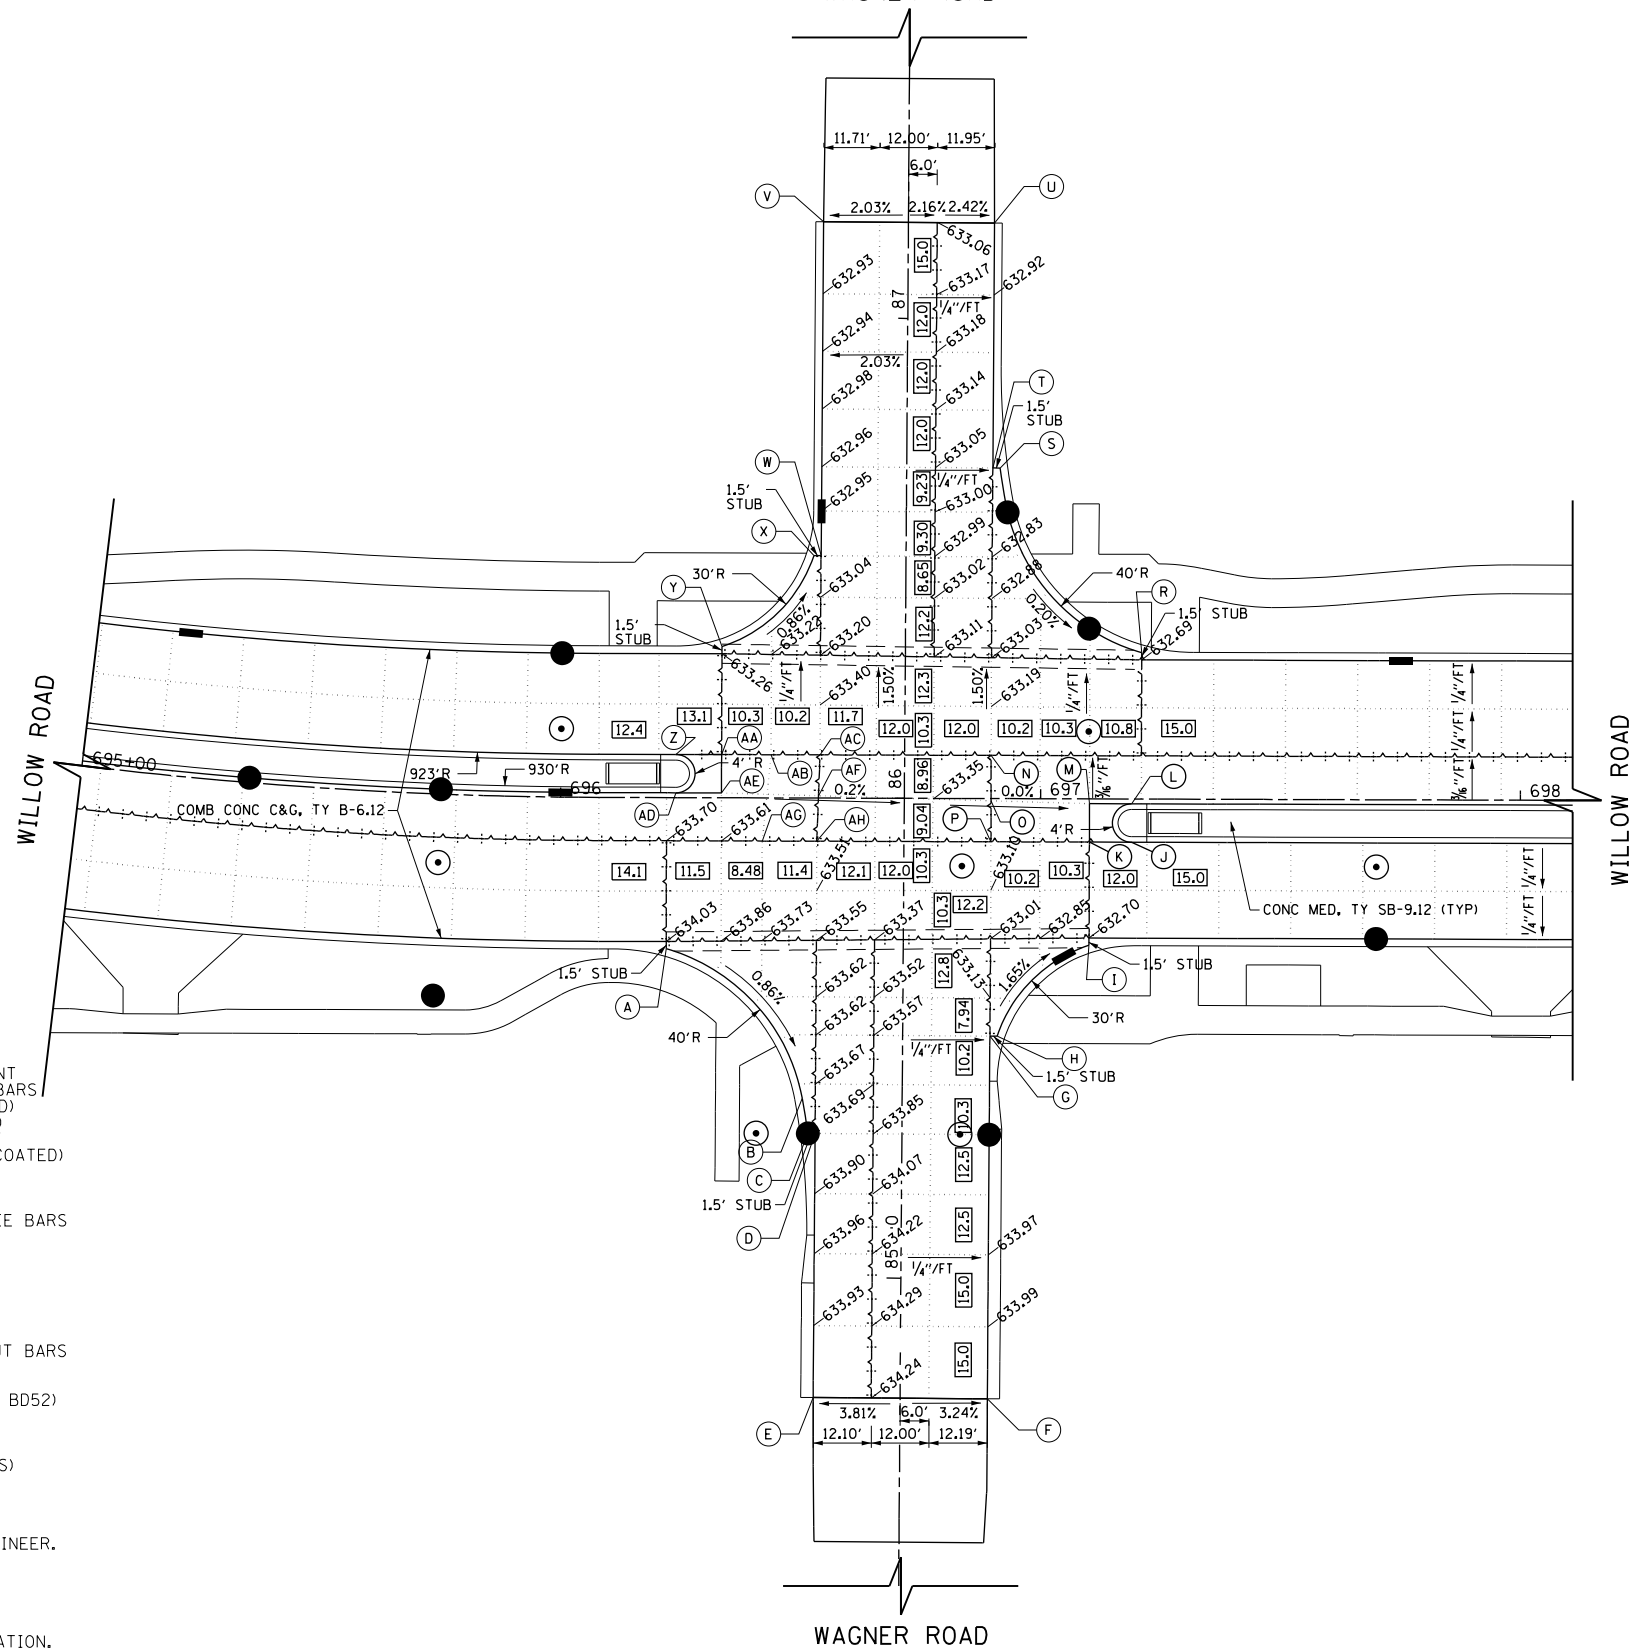


PT	STATION	OFFSET	ELEVATION
A	696+22.08	31.50' RT	634.06
B	85+37.35	20.83' LT	633.68
C	85+30.03	19.60' LT	633.75
D	85+30.03	18.10' LT	633.76
E	84+75.00	18.10' LT	633.78
F	84+75.00	18.19' RT	633.88
G	85+50.56	18.19' RT	633.17
H	85+50.56	19.69' RT	633.14
I	697+10.20	30.50' RT	632.68
J	697+19.02	9.01' RT	632.98
K	697+10.20	9.00' RT	633.05
L	697+19.00	1.00' RT	633.28
M	697+10.20	1.00' RT	633.35
N	696+89.68	9.00' LT	633.34
O	696+89.68	0.46' RT	633.35
P	696+89.69	9.00' RT	633.20
R	697+20.99	30.50' LT	632.65
S	86+68.96	19.45' RT	632.76
T	86+68.96	17.95' RT	632.80
U	87+20.00	17.95' RT	632.77
V	87+20.00	17.71' LT	632.83
W	86+50.44	17.71' LT	632.99
X	86+50.44	19.21' LT	632.98
Y	696+33.52	31.50' LT	633.22
Z	696+24.00	9.00' LT	633.82
AA	696+33.52	9.00' LT	633.75
AB	696+43.83	9.00' LT	633.67
AC	696+54.03	9.00' LT	633.60
AD	696+24.00	1.00' LT	633.49
AE	696+33.52	1.00' LT	633.45
AF	696+53.73	0.47' LT	633.40
AG	696+42.02	9.00' RT	633.55
AH	696+53.40	9.00' RT	633.47

LEGEND

- CONSTRUCTION JOINT
  - LONGITUDINAL CONSTRUCTION JOINT  
NO. 6 X 2' LONG DEFORMED TIE BARS  
GROUTED-IN PLACE (EPOXY COATED)
  - AT 2' C-C (STANDARD 420001-07)
  - TRANSVERSE CONSTRUCTION JOINT  
1'-6" LONG DOWEL BARS (EPOXY COATED)  
AT 1' C-C (STANDARD 420101-04)
- SAWED JOINT
  - LONGITUDINAL SAWED JOINT  
NO. 6 X 2'-6" LONG DEFORMED TIE BARS  
(EPOXY COATED) AT 2'-6" C-C  
(STANDARD 420001-07)
  - TRANSVERSE CONSTRUCTION JOINT  
1'-6" LONG DOWEL BARS  
(EPOXY COATED) AT 1' C-C  
(STANDARD 420001-07)
- SAWED/CONSTRUCTION JOINT WITHOUT BARS
- PAVEMENT SEPARATION JOINT  
(IDOT DISTRICT 1 STANDARD DETAIL BD52)  
(PAID FOR AS SLEEPER SLAB)
- LENGTH (IN FEET) OF PAVEMENT  
PANEL (BETWEEN TRANSVERSE JOINTS)  
IF DIFFERENT THAN 15.0'

NOTES:

1. ADDITIONAL SAWED CONTRACTION JOINTS MAY BE REQUIRED IN THE FIELD, AS DIRECTED BY THE ENGINEER. EXACT LOCATIONS TO BE VERIFIED IN THE FIELD AND APPROVED BY THE ENGINEER.
2. ALL TRANSVERSE JOINTS SHALL BE A MAXIMUM OF 15.0 FEET UNLESS OTHERWISE NOTED. SEE STANDARD 420101-04 FOR ADDITIONAL INFORMATION.
3. PAVEMENT ROUNDOUTS FOR MANHOLES AND VALVE VAULTS SHALL BE CONSTRUCTED IN ACCORDANCE WITH STANDARD 420111-03.
4. ALL ELEVATIONS NOT SHOWN SHALL FOLLOW THE TYPICAL SECTIONS AND PROFILES.
5. PROPOSED ISLANDS SHALL BE CONSTRUCTED IN ACCORDANCE WITH STANDARD 606301-04.
6. ALL SIDEWALK RAMPS MUST BE ADA COMPLIANT (STANDARD 424001-07).

 

FILE NAME =	USER NAME = BAW\rtort	DESIGNED -	REVISED -
G:\CH11\0158\Road\Sheets\0160T35-SHT-INTERSEC-05.dgn		DRAWN -	REVISED -
	PLOT SCALE = 40.0000' / in.	CHECKED -	REVISED -
	PLOT DATE = 12/6/2012	DATE - 10/31/2012	REVISED -

STATE OF ILLINOIS  
DEPARTMENT OF TRANSPORTATION

WILLOW ROAD INTERSECTION PAVING PLAN  
AT WAGNER RD

SCALE: SHEET NO. 268 OF 919 SHEETS

F.A.P. RTE.	SECTION	COUNTY	TOTAL SHEETS	SHEET NO.
305	(1920.01,1518,2022&1922,4)BR	COOK	919	268
FED. ROAD DIST. NO. 1 ILLINOIS FED. AID PROJECT			CONTRACT NO. 60T35	