



SEE SHEET NO. 274  
MATCH LINE STATION 859+00

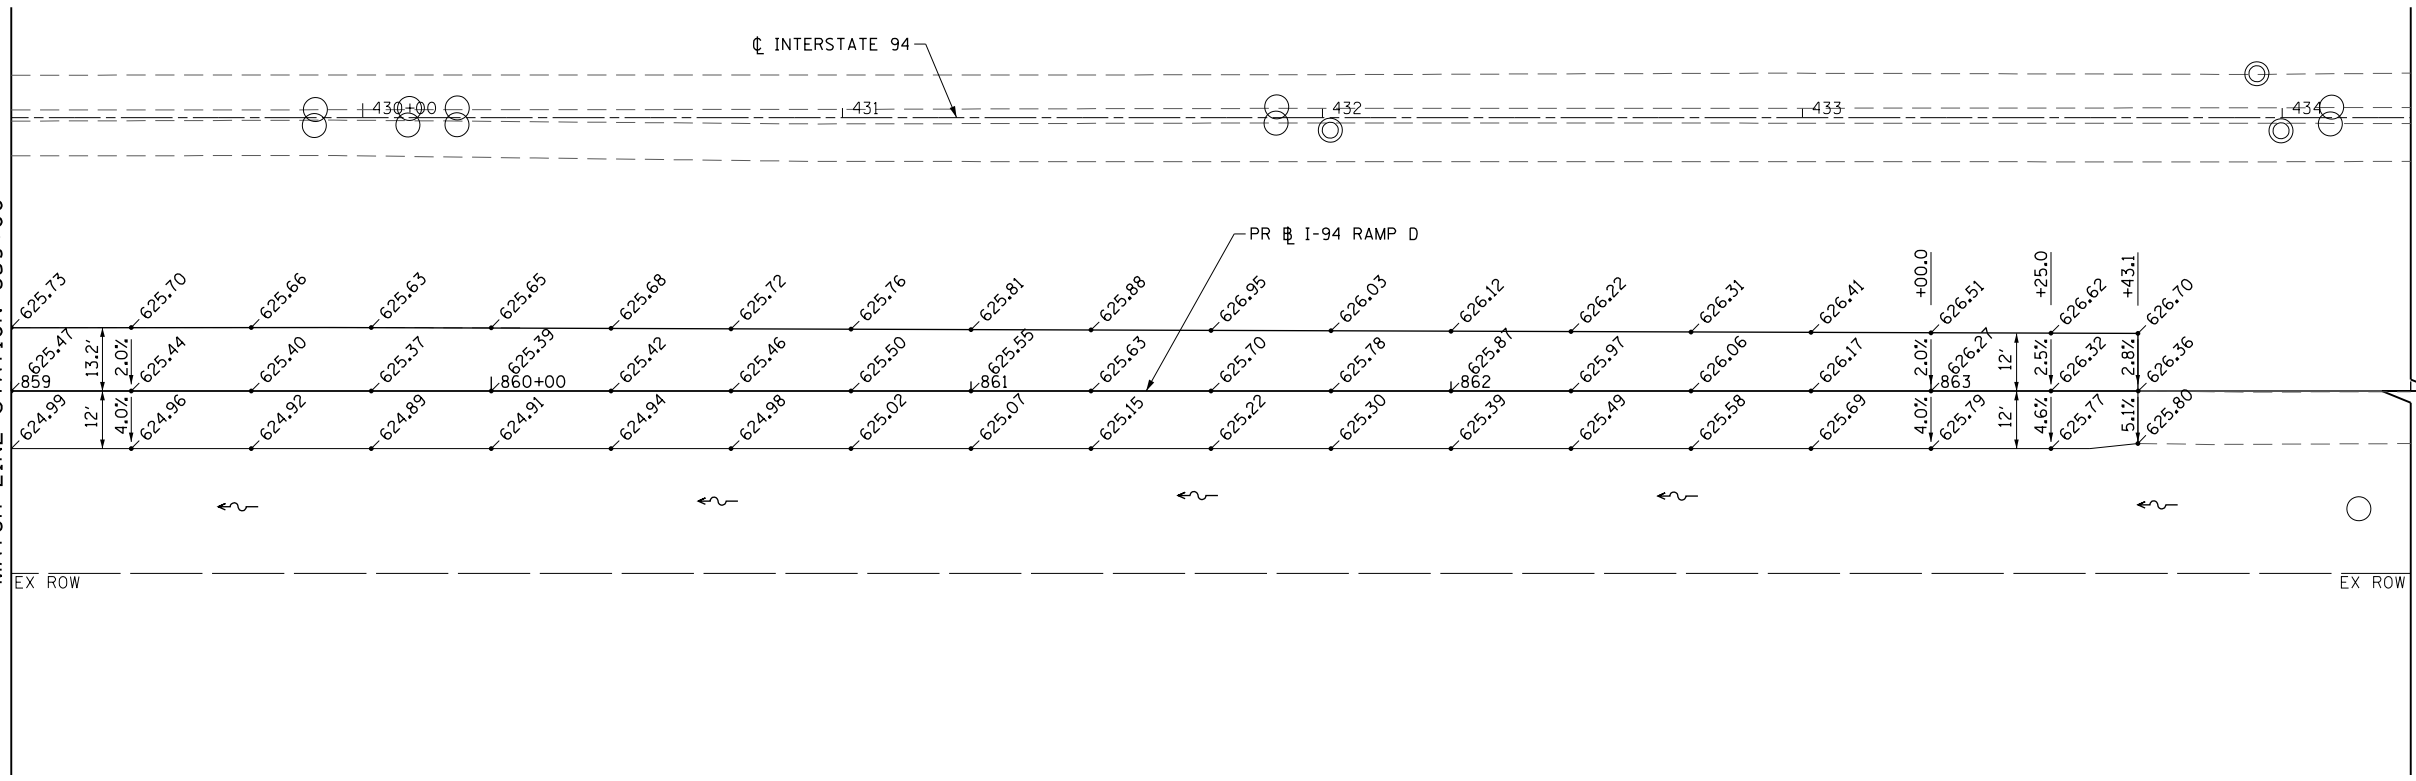

- NOTES:**
1. ELEVATIONS ARE GIVEN EVERY 25' UNLESS OTHERWISE NOTED.
  2. CROSS-SLOPE OF AUXILIARY LANE AND SHOULDER ARE 2.0% AND 4.0%, RESPECTIVELY, UNLESS OTHERWISE NOTED.

 

FILE NAME =	USER NAME = BAWtor.t	DESIGNED - JLV	REVISED -
G:\CH11\0158\Road\Sheets\0160T35-SHT-INTERSEC-12.dgn		DRAWN - MNB	REVISED -
	PLOT SCALE = 40.000' / in.	CHECKED - RCB	REVISED -
	PLOT DATE = 12/6/2012	DATE - 10/31/2012	REVISED -

**STATE OF ILLINOIS  
DEPARTMENT OF TRANSPORTATION**

**INTERSTATE 94 RAMP D AUXILIARY LANE PAVING PLAN**

SCALE: 1" = 20'    SHEET NO. 275 OF 919 SHEETS    STA. 859+00    TO STA. 864+00

F.A.P. RTE.	SECTION	COUNTY	TOTAL SHEETS	SHEET NO.
305	(1920.01,1518,2022&1922.4B)R	COOK	919	275
CONTRACT NO. 60T35				
FED. ROAD DIST. NO. 1   ILLINOIS   FED. AID PROJECT				