



PLAN	SURVEYED	BY	DATE
	PLOTTED		
	CHECKED		
	ALIGNED		
	FILE NAME		
	NO.		

PROFILE	SURVEYED	BY	DATE
	PLOTTED		
	GRADES CHECKED		
	STRUCTURE		
	NOTATIONS CHKD		
	NO.		

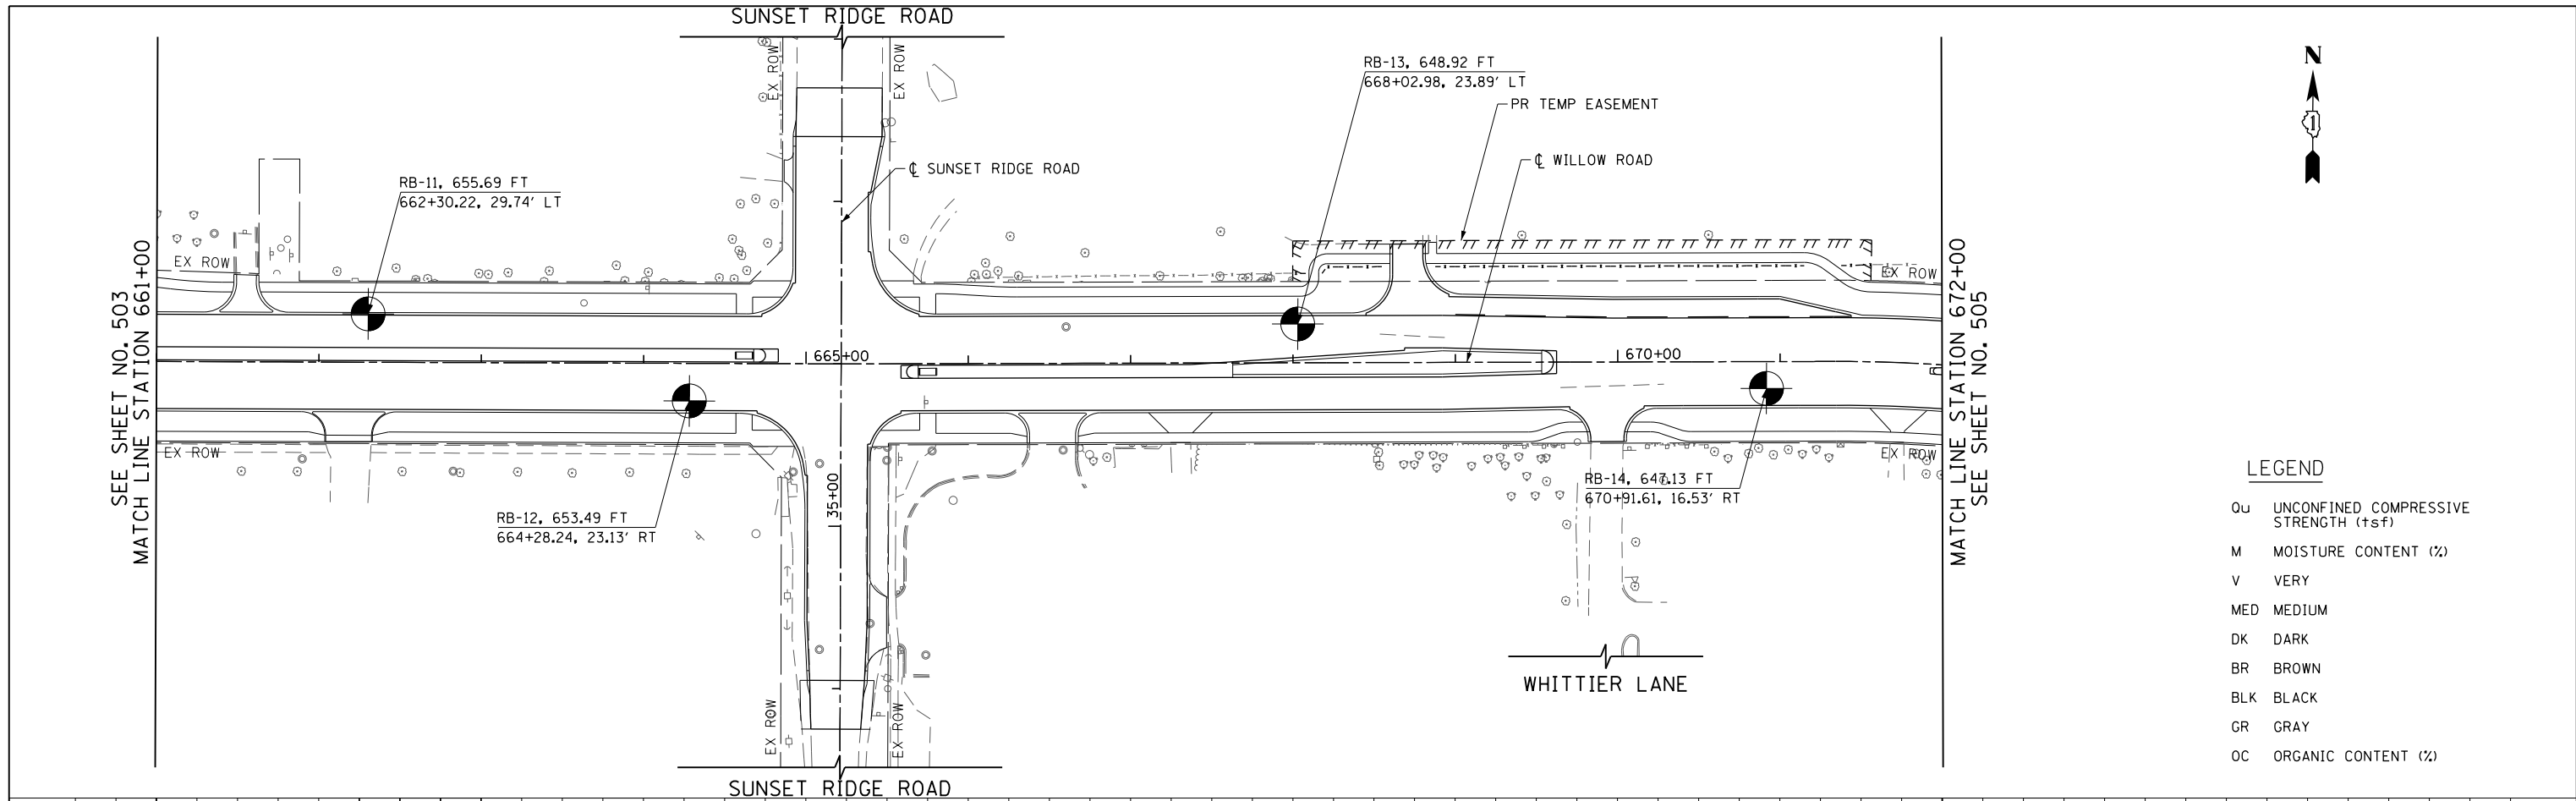

LEGEND

Qu	UNCONFINED COMPRESSIVE STRENGTH (+sf)
M	MOISTURE CONTENT (%)
V	VERY
MED	MEDIUM
DK	DARK
BR	BROWN
BLK	BLACK
GR	GRAY
OC	ORGANIC CONTENT (%)

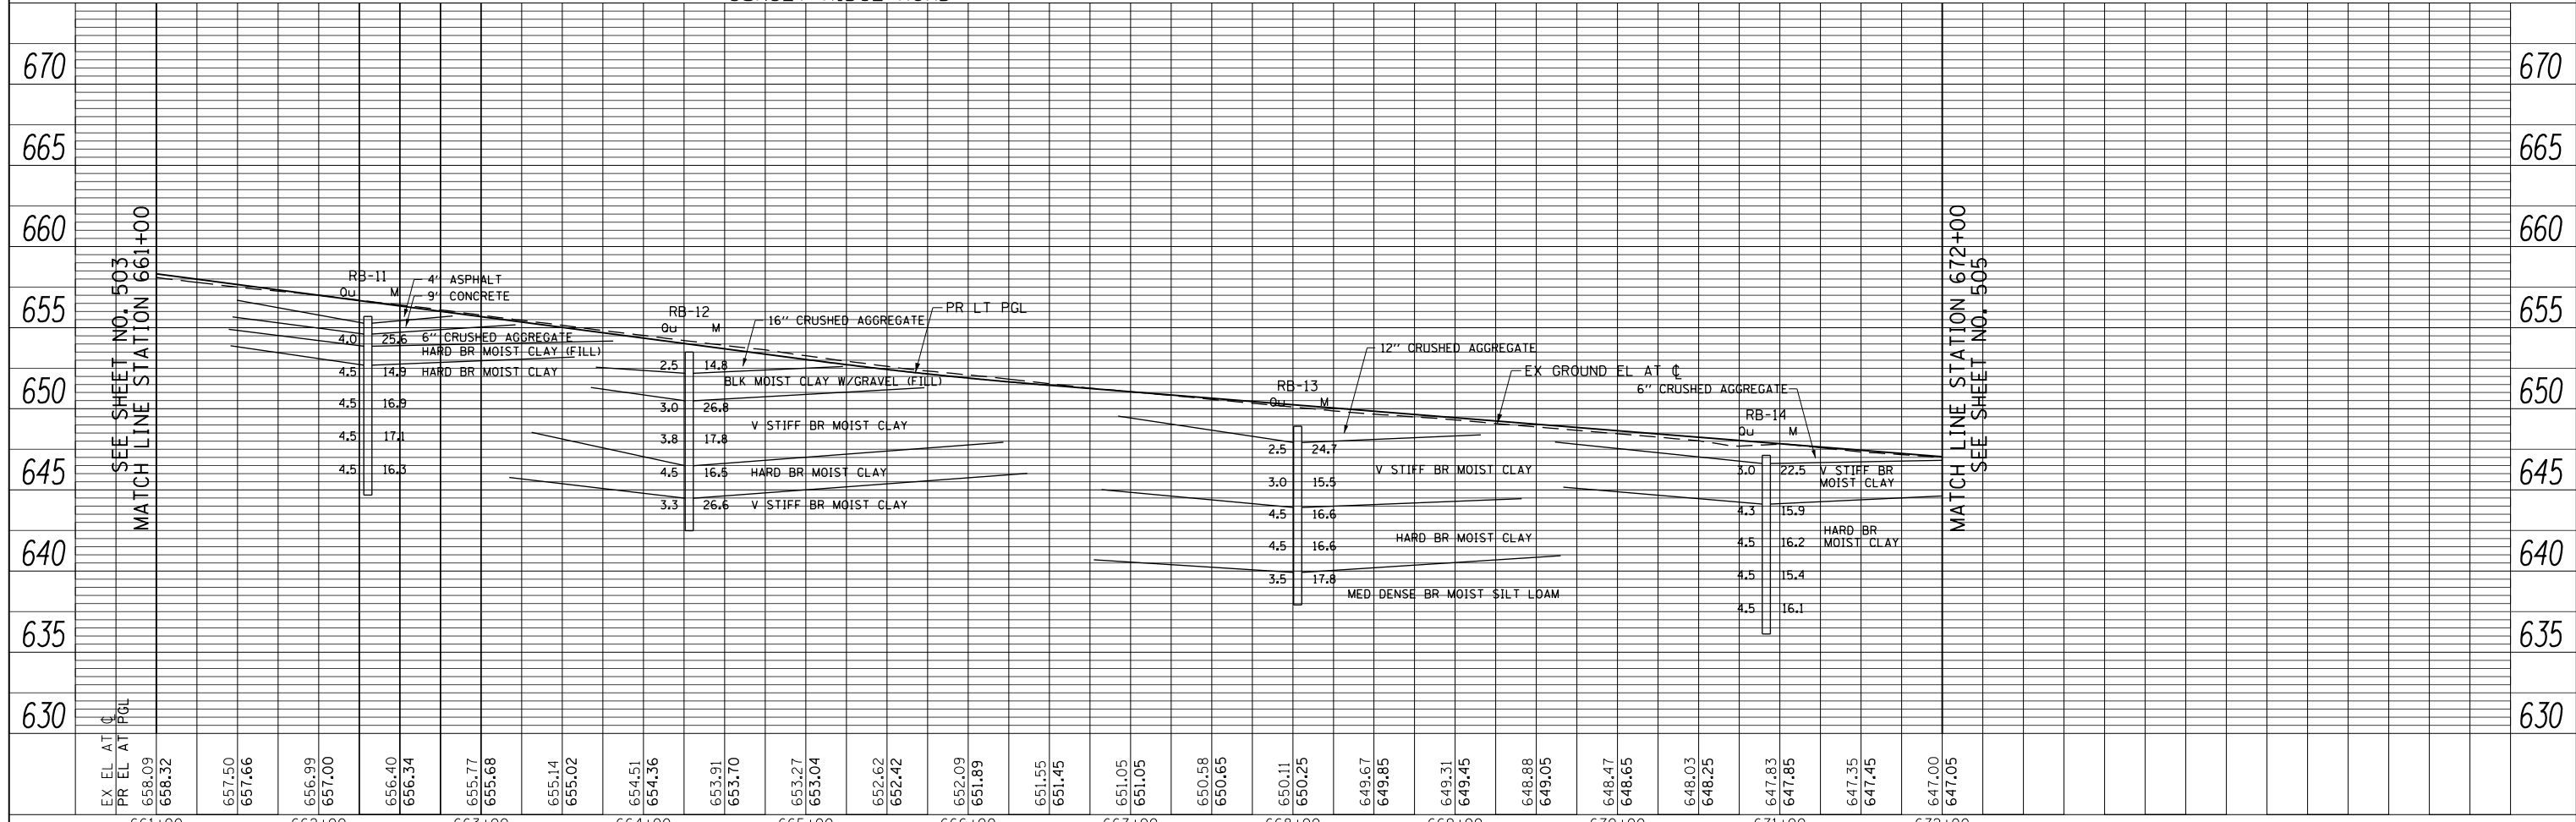

FILE NAME = G:\CH11\158\Road\Sheets\DI60135-SHT-SOIL-04.dgn	USER NAME = BAW:ort	DESIGNED -	REVISED -
PLOT SCALE = 100.000' / in.	CHECKED -	DRAWN -	REVISED -
PLOT DATE = 11/1/2012	DATE = 10/31/2012	REVISOR -	REVISED -

**STATE OF ILLINOIS
DEPARTMENT OF TRANSPORTATION**

WILLOW ROAD SOIL BORING PLAN AND PROFILE

SCALE: HORIZ: 1"=50'
VERT: 1"=5'
SHEET NO. 504 OF 919 SHEETS
STA. 661+00 TO STA. 672+00

F.A.P. RTE.	SECTION	COUNTY	TOTAL SHEETS	SHEET NO.
305	(1920.01,1518,2022&1922.4)BR	COOK	919	504
FED. ROAD DIST. NO. 1 ILLINOIS FED. AID PROJECT			CONTRACT NO. 60T35	