



PLAN	SURVEYED	BY	DATE
	PLOTTED		
	CHECKED		
	ALIGNED		
	FILE NAME		
	NO.		

PROFILE	SURVEYED	BY	DATE
	GRADES CHECKED		
	STRUCTURE NOTATIONS CHECKED		
	NO.		

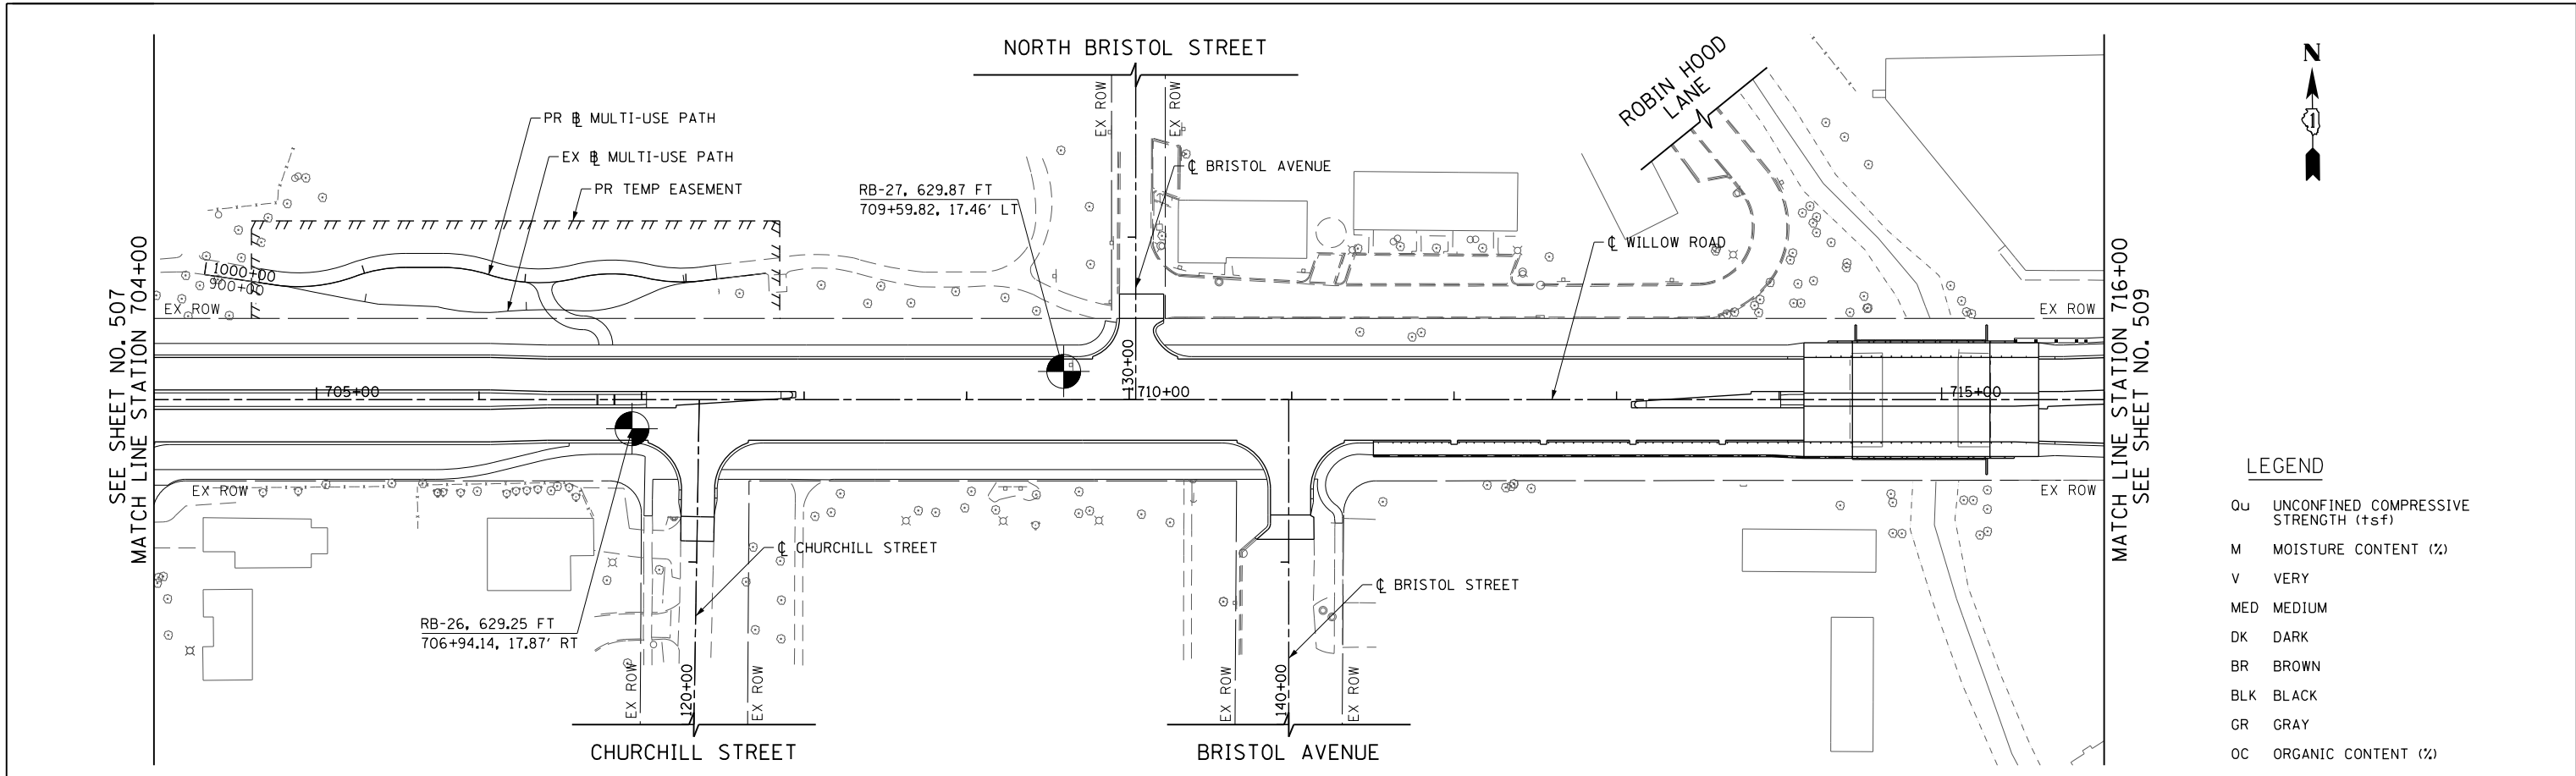

**LEGEND**

- Qu UNCONFINED COMPRESSIVE STRENGTH (+sf)
- M MOISTURE CONTENT (%)
- V VERY
- MED MEDIUM
- DK DARK
- BR BROWN
- BLK BLACK
- GR GRAY
- OC ORGANIC CONTENT (%)

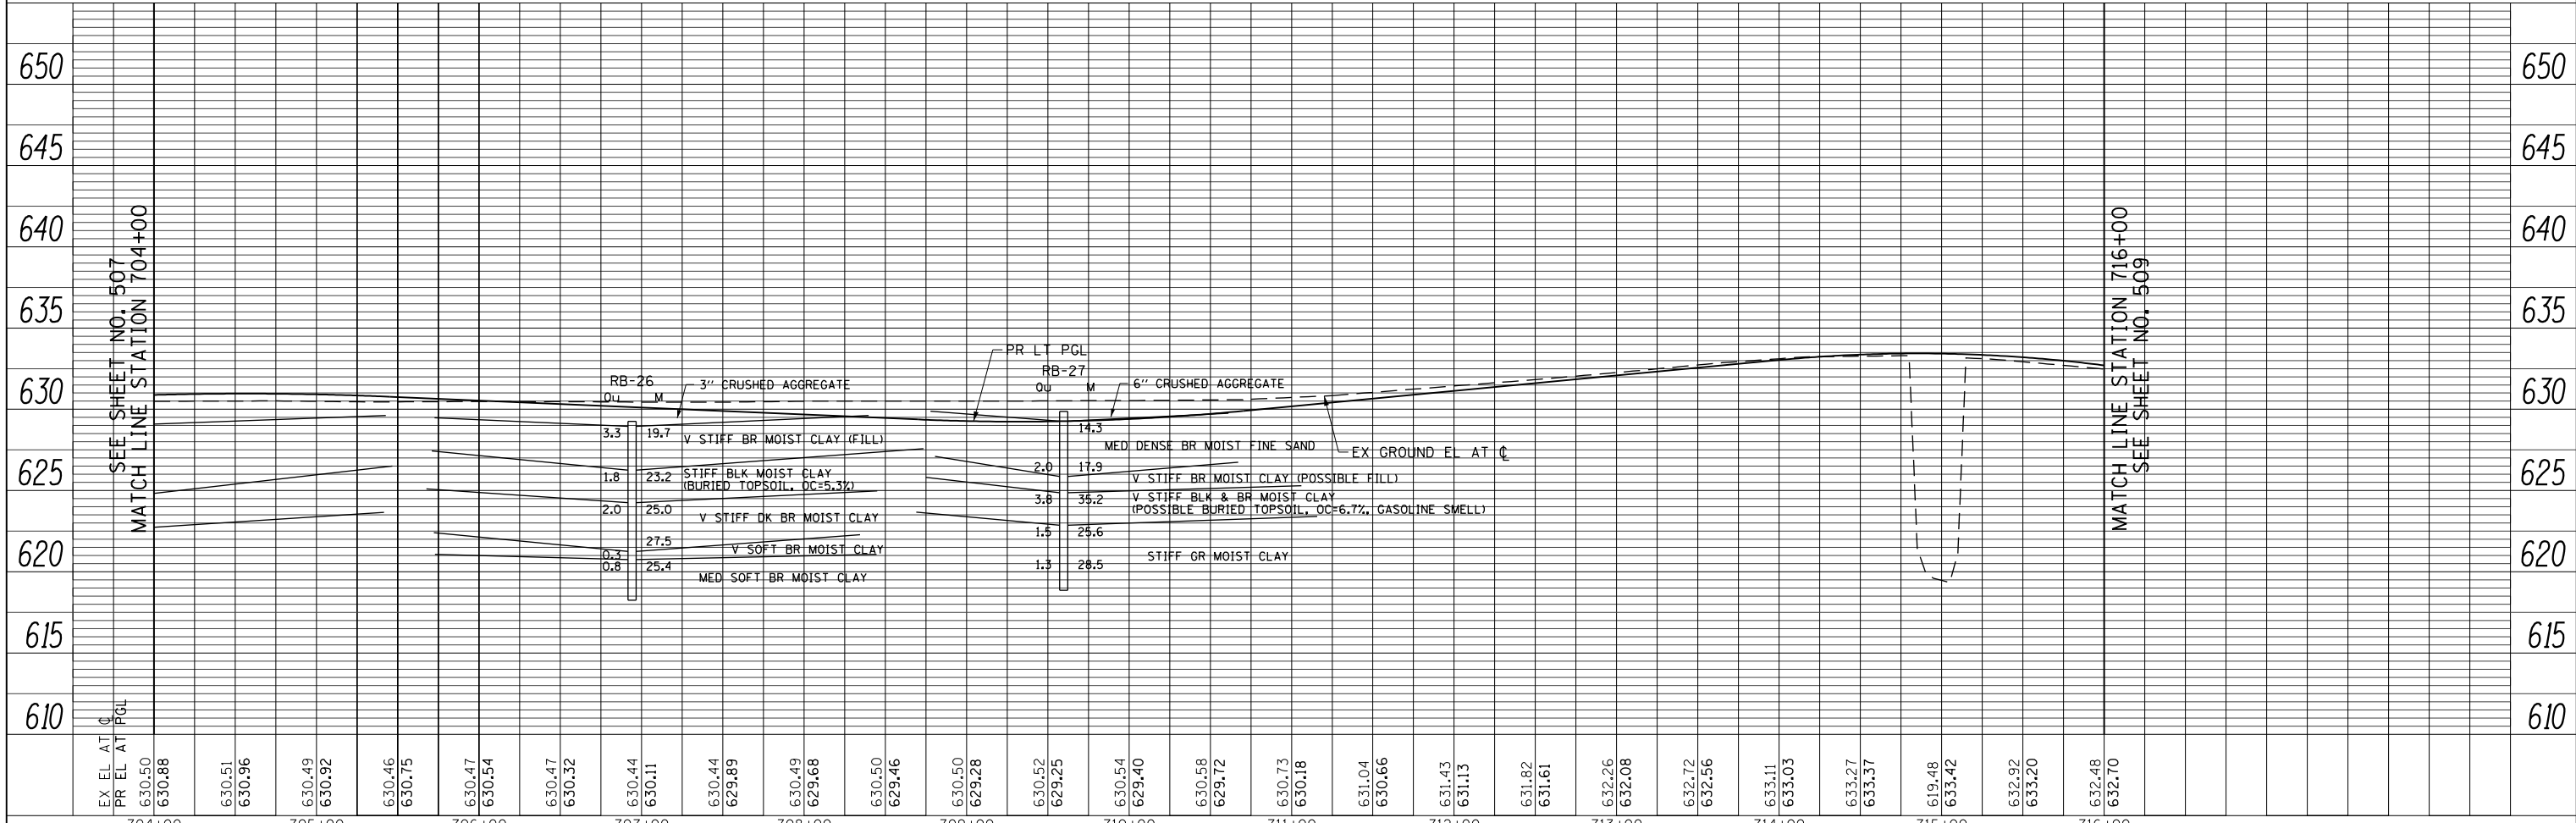

FILE NAME = G:\CHI\1\0158\Road\Sheets\DI60135-SHT-SOIL-08.dgn	USER NAME = BAW:ort	DESIGNED -	REVISED -	<b>STATE OF ILLINOIS DEPARTMENT OF TRANSPORTATION</b>	<b>WILLOW ROAD SOIL BORING PLAN AND PROFILE</b>		F.A.P. RTE. 305	SECTION (1920.01,1518,2022&1922.4)BR	COUNTY COOK	TOTAL SHEETS 919	SHEET NO. 508	
PLOT SCALE = 100.000' / in.	CHECKED -	REVISED -	REVISED -		SCALE: HORIZ: 1"=50' VER: 1"=5'		SHEET NO. 508 OF 919 SHEETS		TO STA. 716+00	CONTRACT NO. 60T35		
PLOT DATE = 11/1/2012	DATE - 10/31/2012	REVISED -	REVISED -		FED. ROAD DIST. NO. 1 ILLINOIS FED. AID PROJECT							