
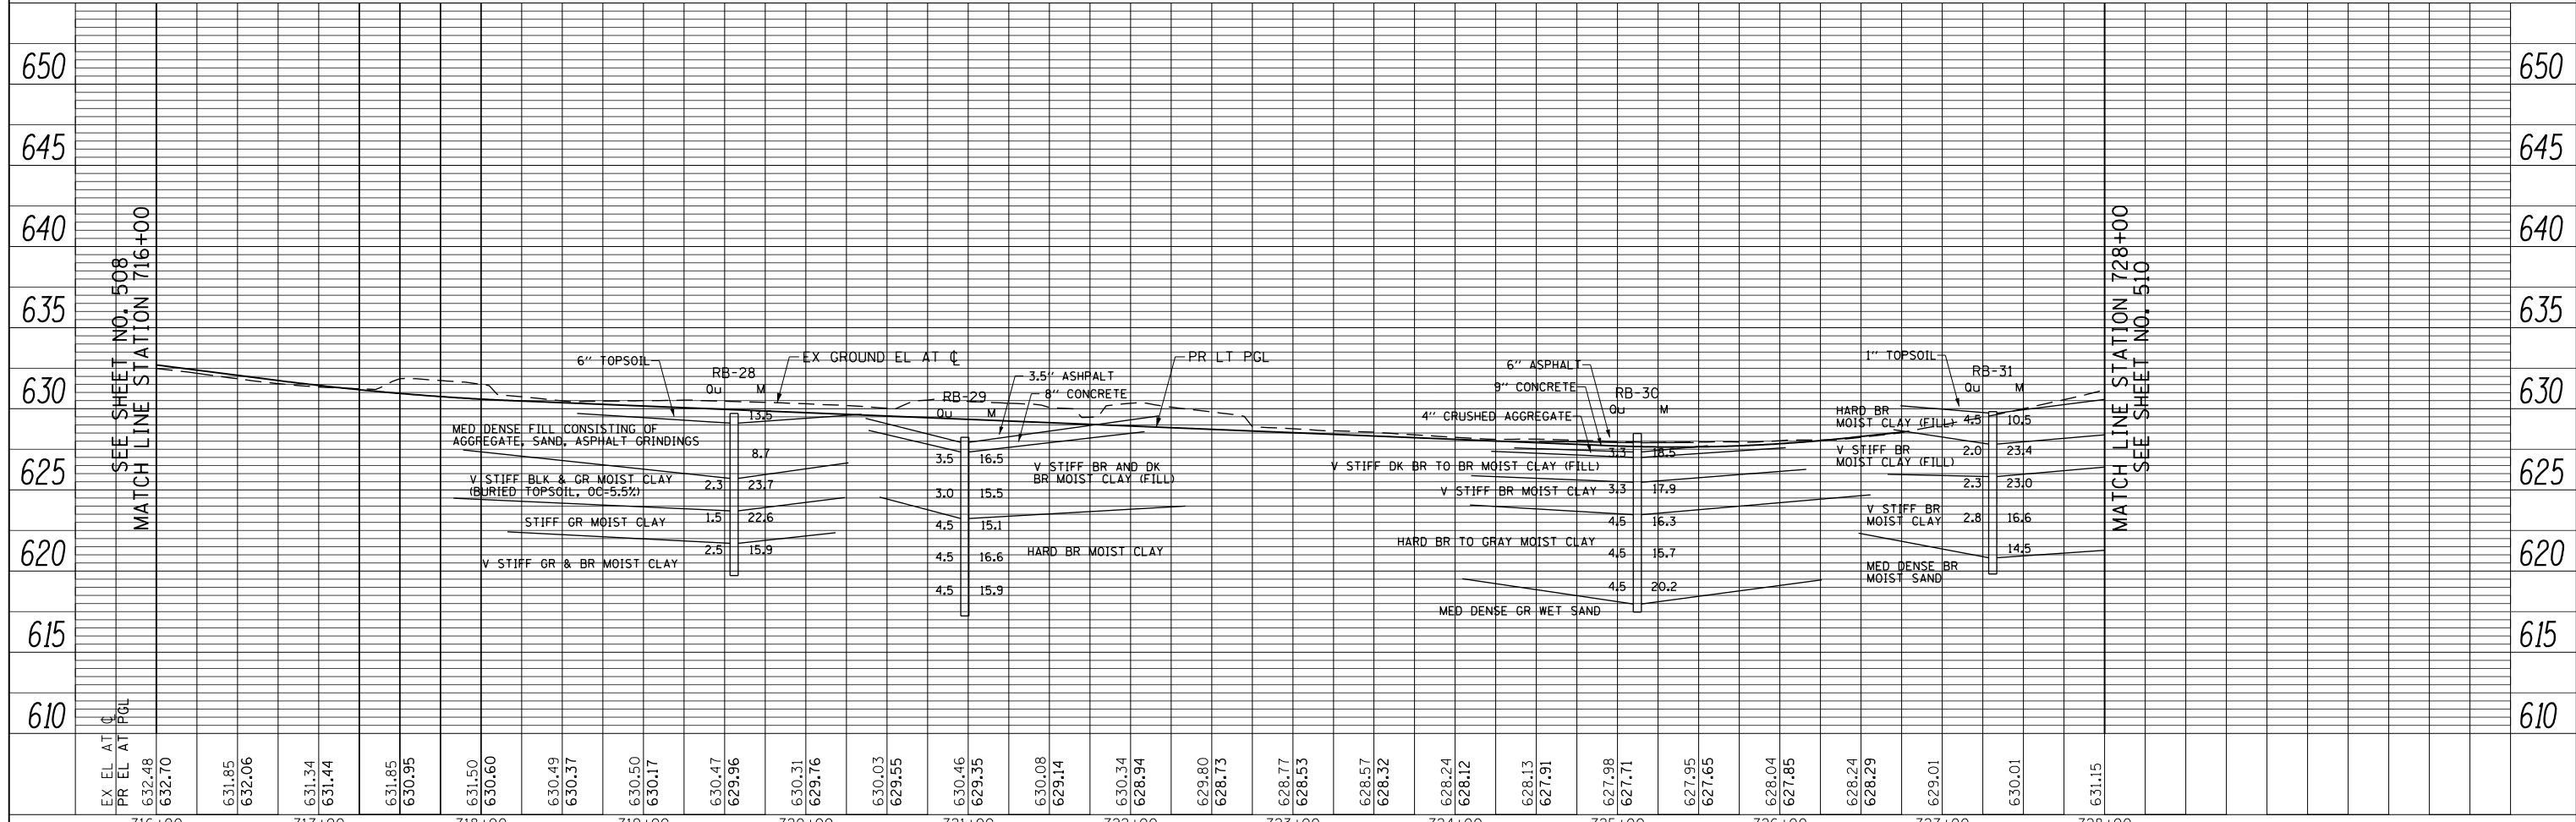


PLAN	SURVEYED	BY	DATE
	PLOTTED		
	NOTE BOOK		
	NO.		
	CHECKED		
	ALIGNMENT		
	FILE NAME		

PROFILE	SURVEYED	BY	DATE
	PLOTTED		
	NOTE BOOK		
	NO.		
	CHECKED		
	GRADES		
	STRUCTURE		
	NOTATIONS		

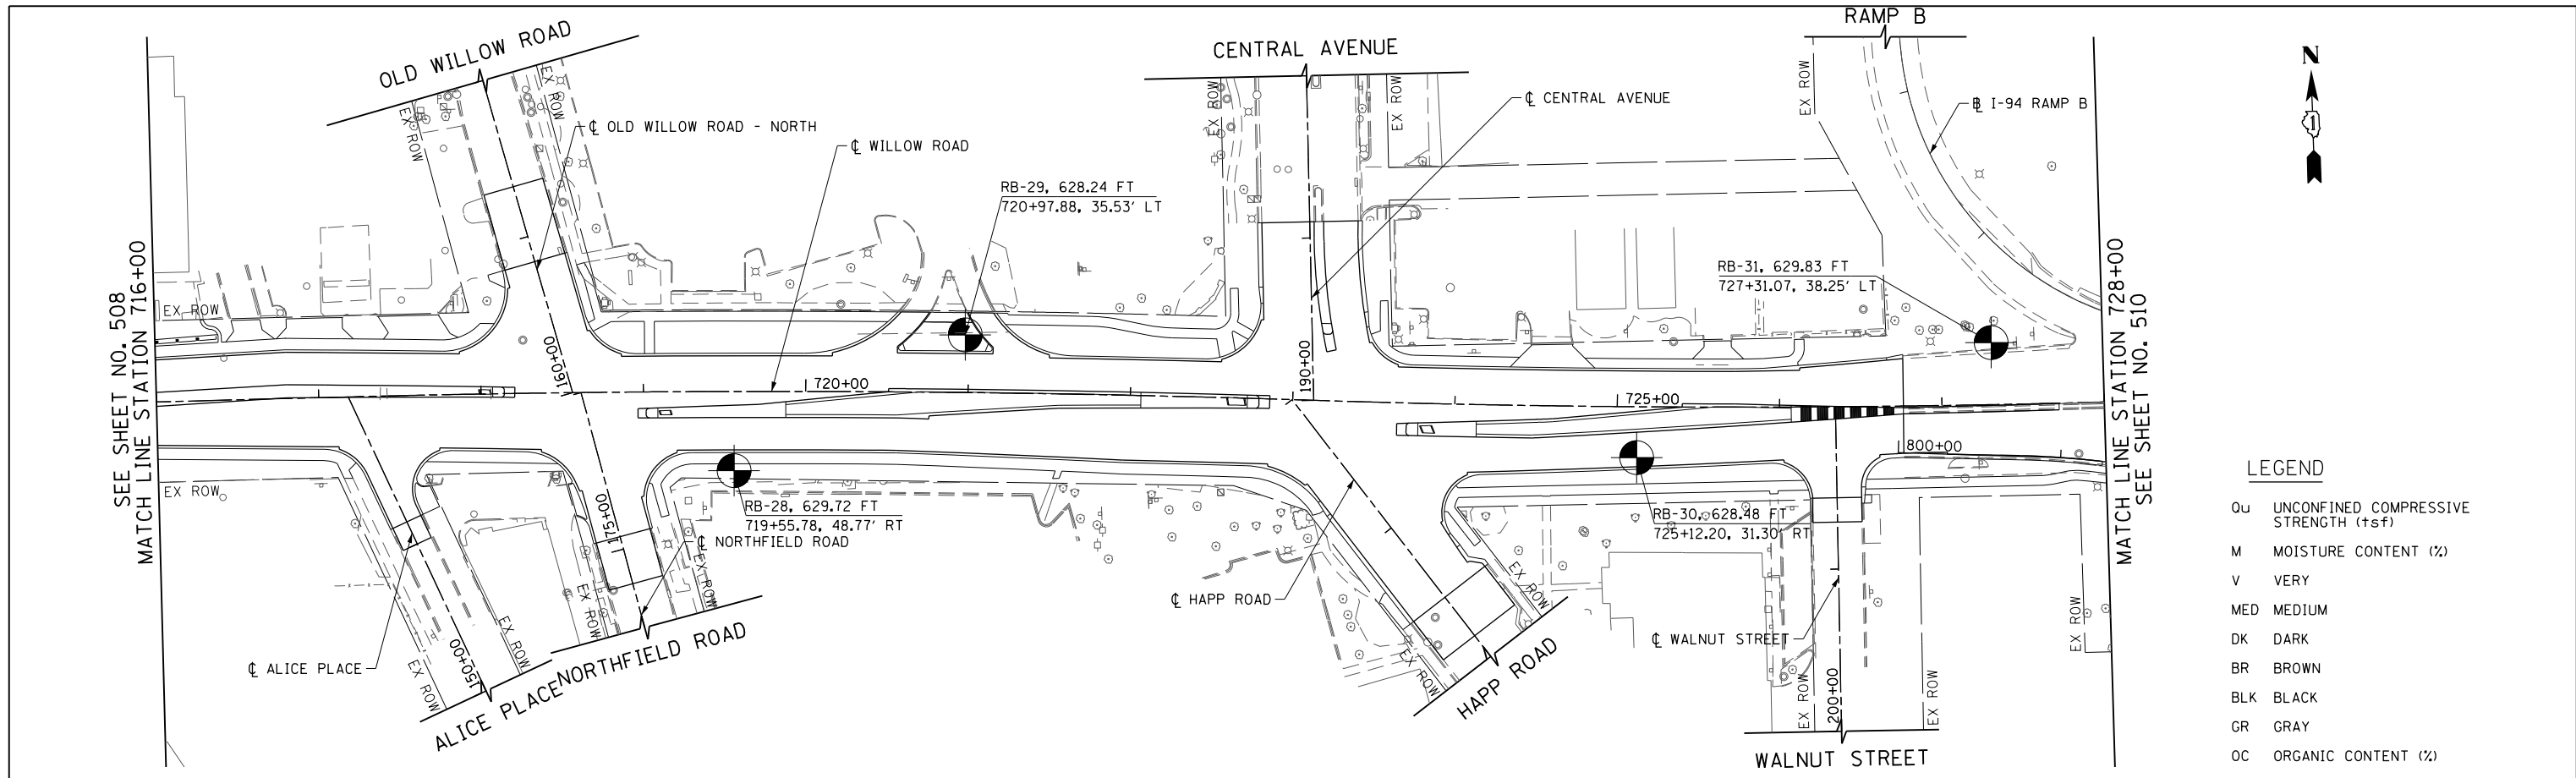

FILE NAME = G:\CH11\158\Road\Sheets\DI60135-SHT-SOIL-09.dgn	USER NAME = BAW:ort	DESIGNED -	REVISED -	F.A.P. RTE. 305	SECTION (1920.01,1518,2022&1922.4)BR	COUNTY COOK	TOTAL SHEETS 919	SHEET NO. 509
PLOT SCALE = 100.000' / in.	CHECKED -	REVISED -	SCALE: HORIZ: 1"=50'	WILLOW ROAD SOIL BORING PLAN AND PROFILE		CONTRACT NO. 60T35		
PLOT DATE = 11/1/2012	DATE = 10/31/2012	REVISED -	STATE OF ILLINOIS DEPARTMENT OF TRANSPORTATION	SHEET NO. 509 OF 919 SHEETS		STA. 716+00 TO STA. 728+00		FED. ROAD DIST. NO. 1 ILLINOIS FED. AID PROJECT