



PLAN	SURVEYED	BY	DATE
	PLOTTED		
	CHECKED		
	ALIGNED		
	FILED		
NOTE BOOK NO.	CADD FILE NAME		

PROFILE	SURVEYED	BY	DATE
	PLOTTED		
	CHECKED		
	GRADES		
	STRUCTURE		
NOTE BOOK NO.	NOTATION CHKD		

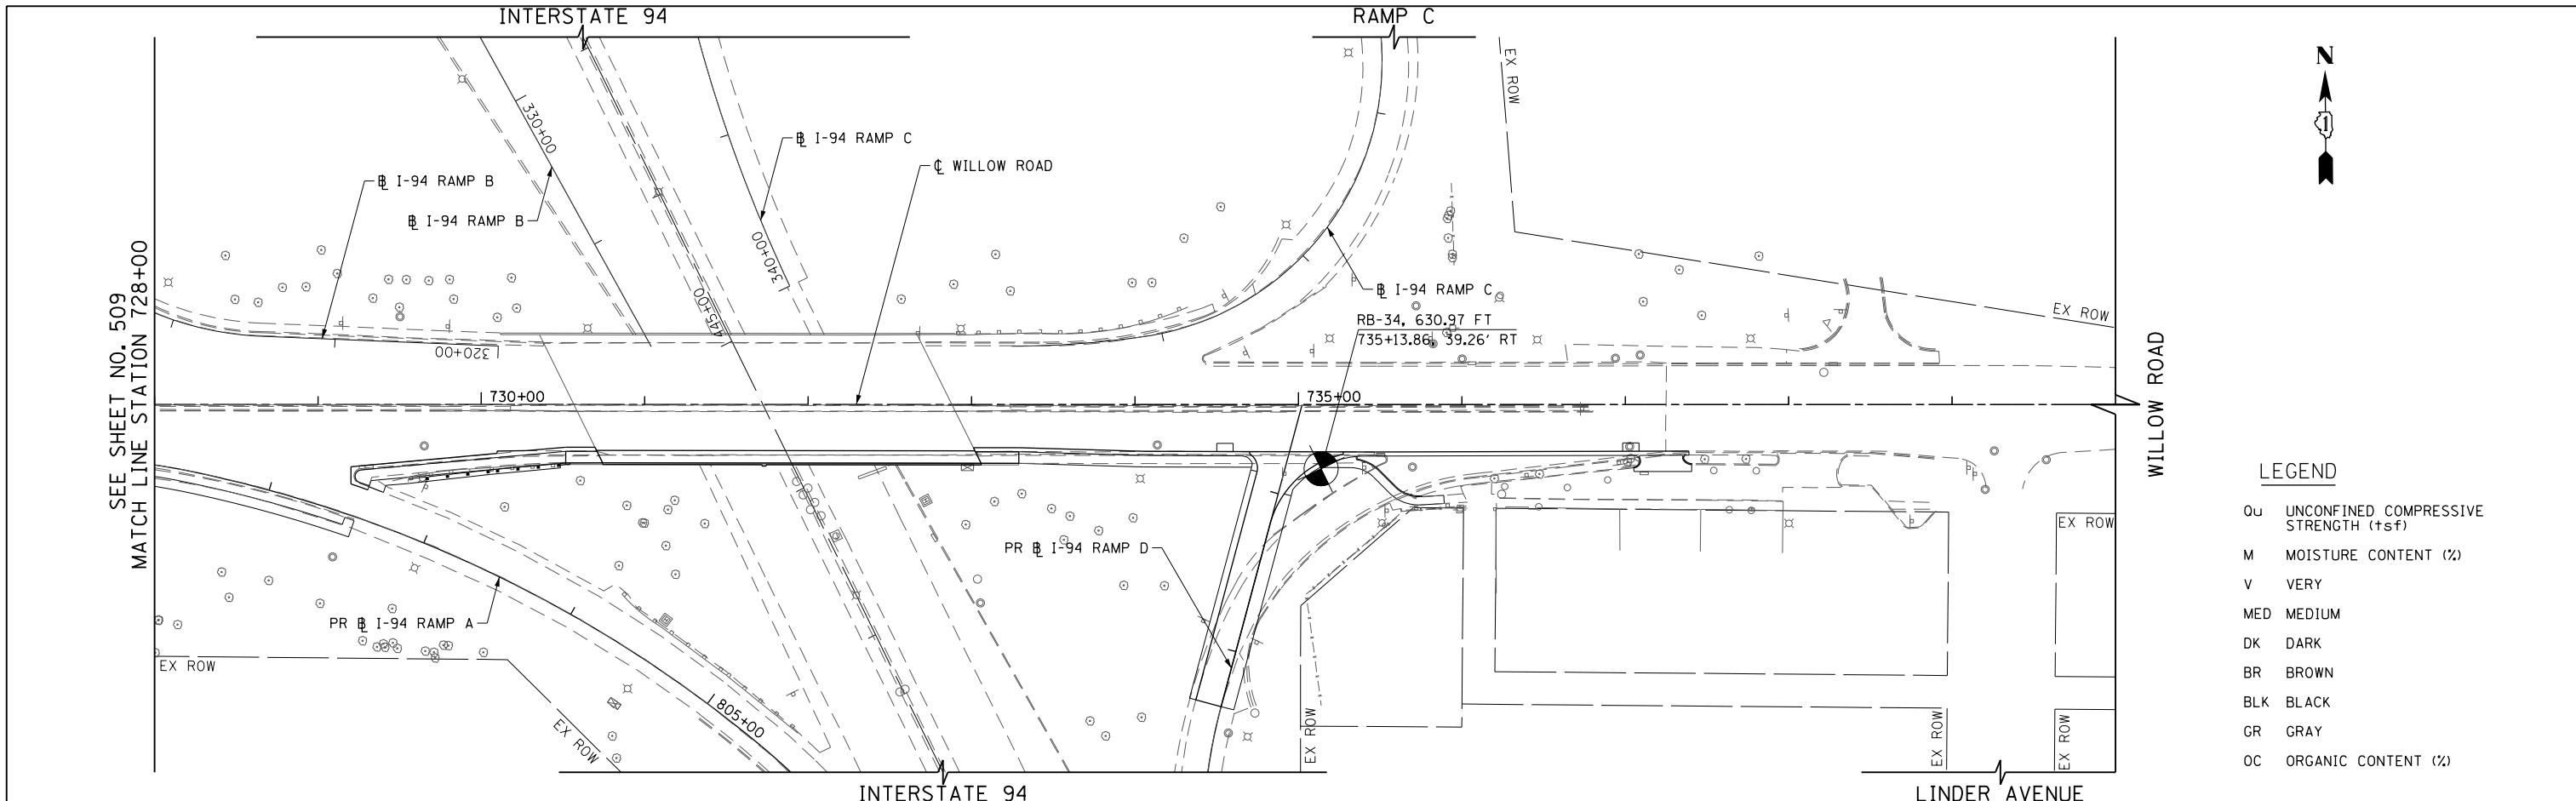

LEGEND

- Qu UNCONFINED COMPRESSIVE STRENGTH (tsf)
- M MOISTURE CONTENT (%)
- V VERY
- MED MEDIUM
- DK DARK
- BR BROWN
- BLK BLACK
- GR GRAY
- OC ORGANIC CONTENT (%)

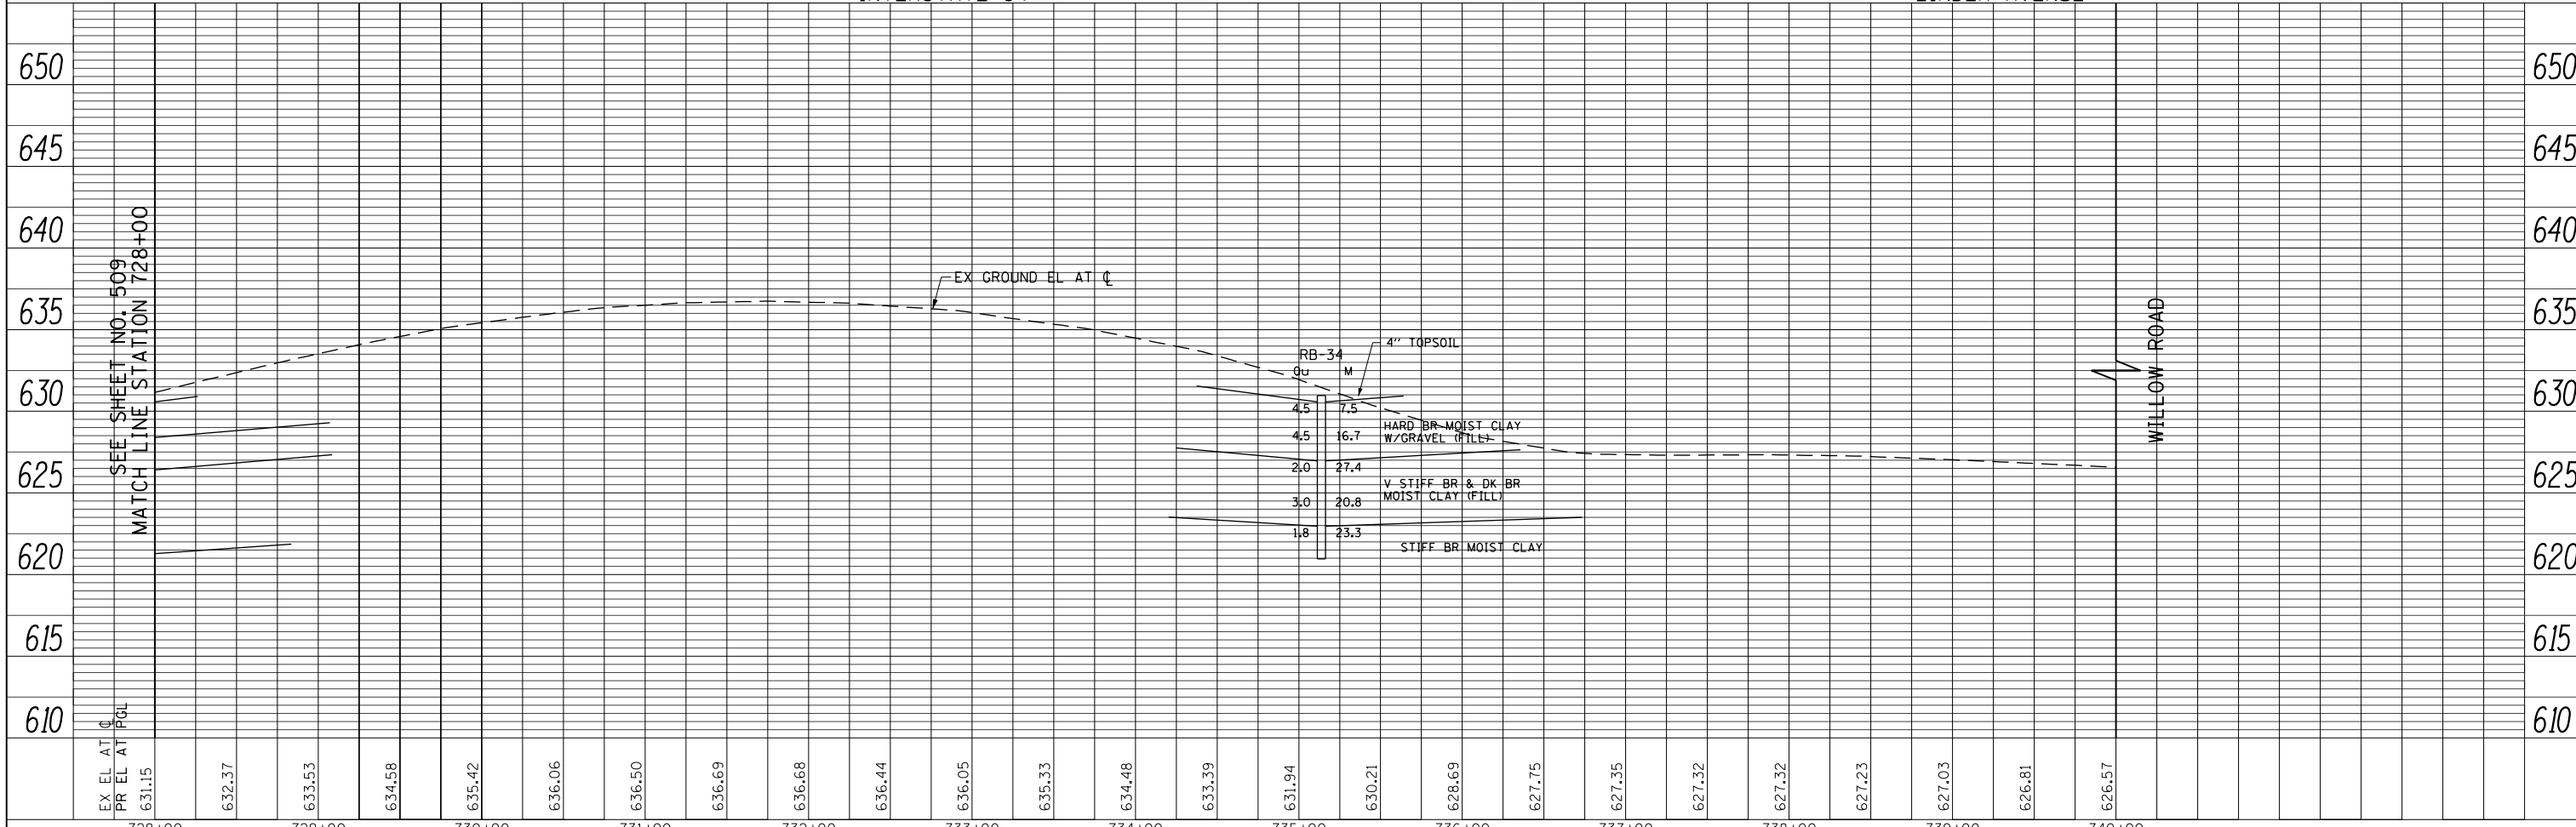

EX EL AT PGL	631.15	632.37	633.53	634.58	635.42	636.06	636.50	636.69	636.68	636.44	636.05	635.33	634.48	633.39	631.94	630.21	628.69	627.75	627.35	627.32	627.32	627.23	627.03	626.81	626.57	
728+00	729+00	730+00	731+00	732+00	733+00	734+00	735+00	736+00	737+00	738+00	739+00	740+00														

FILE NAME =	USER NAME = BAW:ort	DESIGNED -	REVISED -
G:\CHI\158\Road\Sheets\DI60135-SHT-SOIL-10.dgn		DRAWN -	REVISED -
		CHECKED -	REVISED -
		DATE - 10/31/2012	REVISED -

**STATE OF ILLINOIS
DEPARTMENT OF TRANSPORTATION**

WILLOW ROAD SOIL BORING PLAN AND PROFILE

SCALE: HORIZ: 1"=50'
VERT: 1"=5'

SHEET NO. 510 OF 919 SHEETS STA. 728+00 TO STA. 740+00

F.A.P. RTE.	SECTION	COUNTY	TOTAL SHEETS	SHEET NO.
305	(1920.01,1518,2022&1922.4)BR	COOK	919	510
FED. ROAD DIST. NO. 1 ILLINOIS FED. AID PROJECT			CONTRACT NO. 60T35	