



PLAN	SURVEYED	DATE
	PLOTTED	BY
	CHECKED	
	ALIGNED	
	FILED	
	CADD FILE NAME	
	NO.	

PROFILE	SURVEYED	DATE
	GRADES CHECKED	BY
	STRUCTURE	
	NOTATIONS CHK'D	
	NO.	

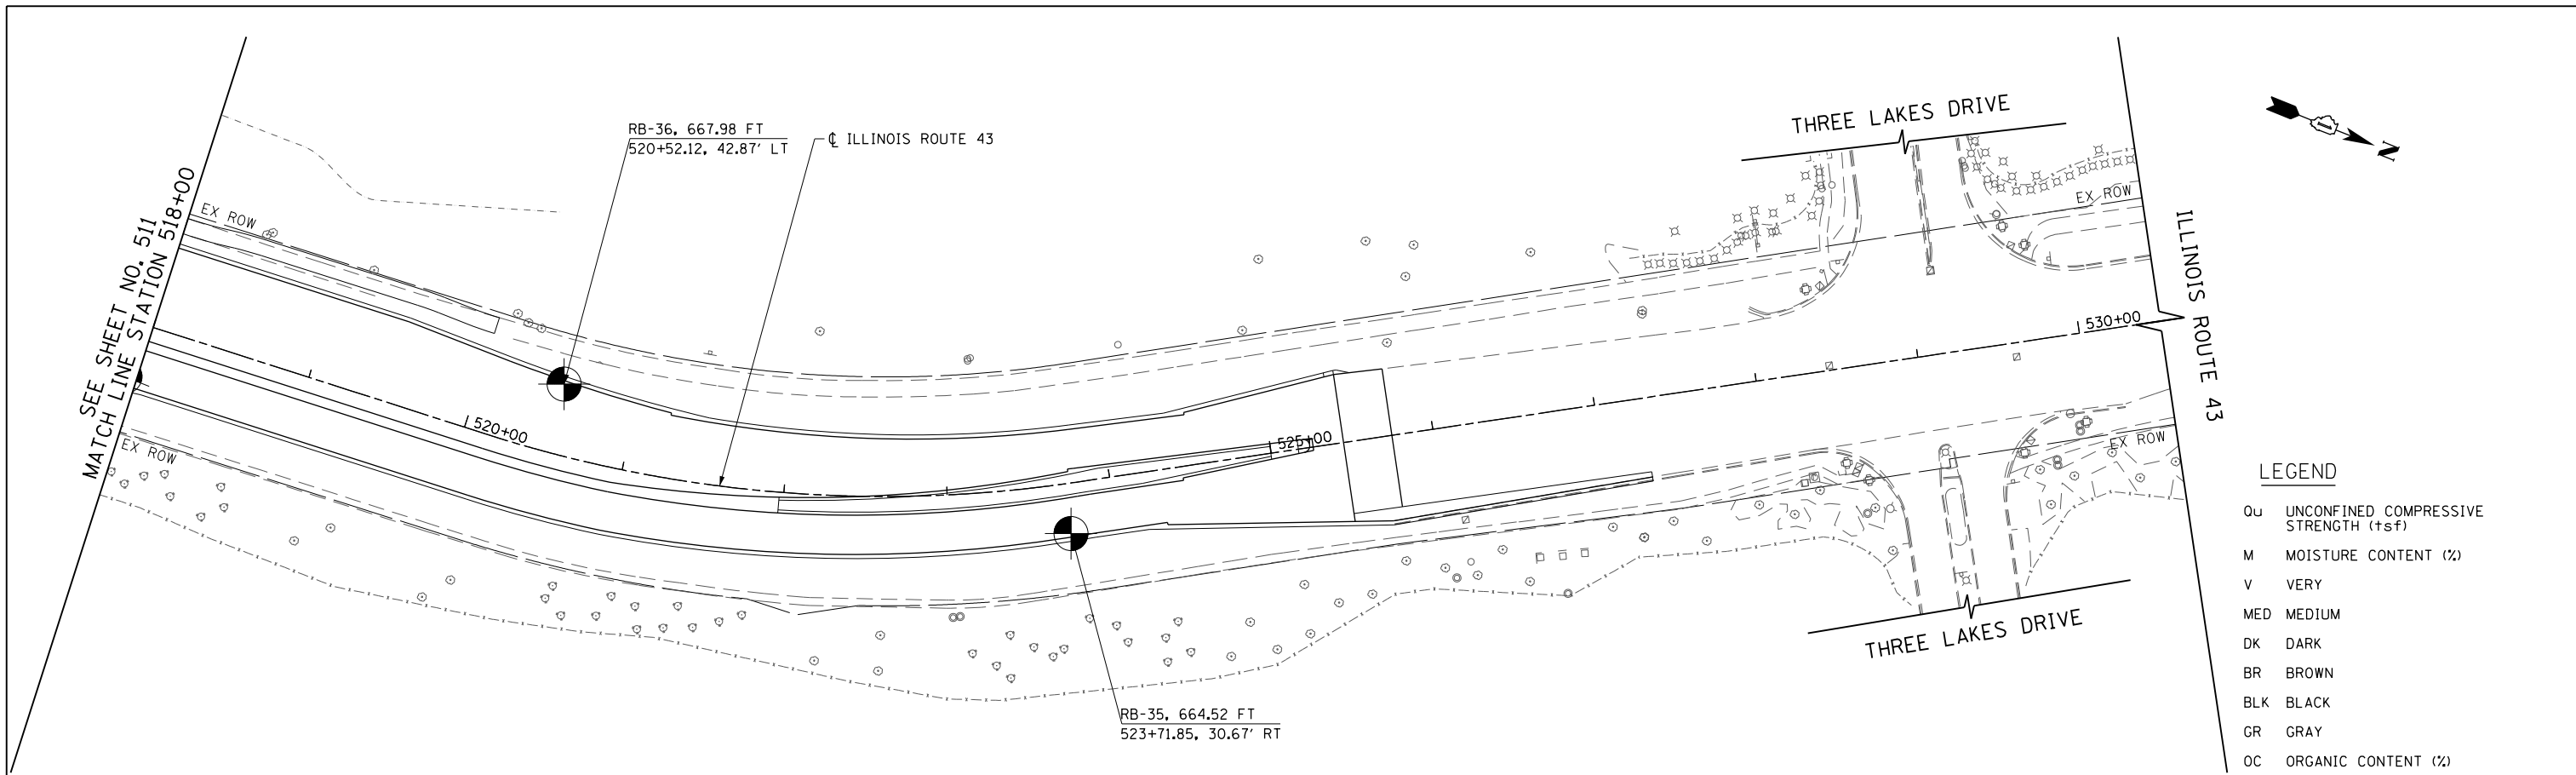

**LEGEND**

Qu	UNCONFINED COMPRESSIVE STRENGTH (+sf)
M	MOISTURE CONTENT (%)
V	VERY
MED	MEDIUM
DK	DARK
BR	BROWN
BLK	BLACK
GR	GRAY
OC	ORGANIC CONTENT (%)

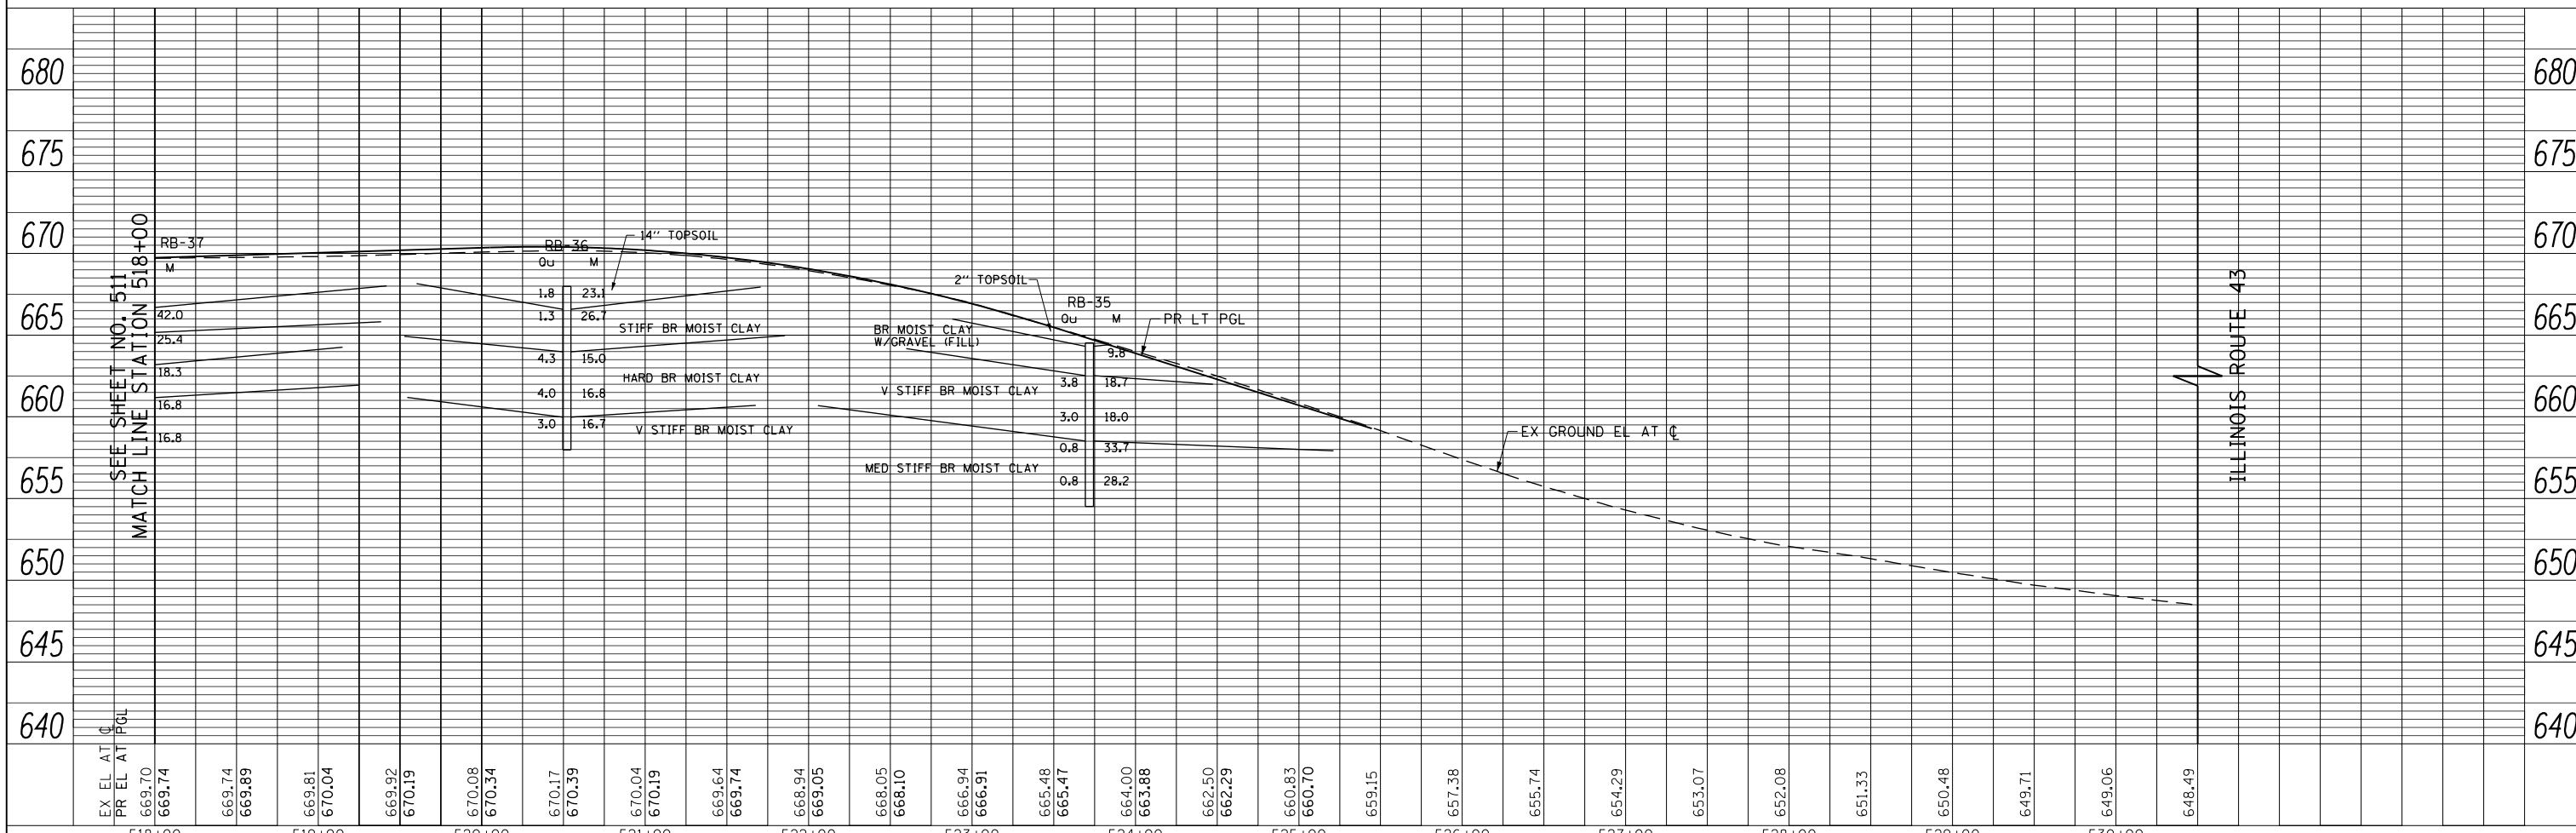

FILE NAME =	USER NAME = BAW:ort	DESIGNED -	REVISED -
G:\CHI\1518\Road\Sheets\160135-SHT-SOIL-12.dgn		DRAWN -	REVISED -
PLOT SCALE = 100.000' / in.		CHECKED -	REVISED -
PLOT DATE = 11/1/2012		DATE = 10/31/2012	REVISED -

**STATE OF ILLINOIS  
DEPARTMENT OF TRANSPORTATION**

**ILLINOIS ROUTE 43 SOIL BORING PLAN AND PROFILE**  
SCALE: HORIZ: 1"=50'  
VERT: 1"=5'  
SHEET NO. 512 OF 919 SHEETS STA. 518+00 TO STA. 530+50

F.A.P. RTE.	SECTION	COUNTY	TOTAL SHEETS	SHEET NO.
305	(1920.01,1518,2022&1922.4)BR	COOK	919	512
CONTRACT NO. 60T35				
FED. ROAD DIST. NO. 1 ILLINOIS FED. AID PROJECT				