
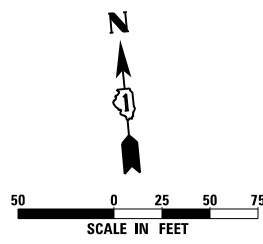


**LEGEND**

|  |  |  |  |
|--|--|--|--|
|  | TEMPORARY DITCH CHECKS                   |  | PROPOSED TEMPORARY PAVEMENT / WORK ZONE                            |
|  | PERIMETER EROSION BARRIER                |  | EXISTING TEMPORARY PAVEMENT  |
|  | INLET AND PIPE PROTECTION, INLET FILTERS |  | SEEDING, CLASS 7 MULCH, METHOD 4 TEMPORARY EROSION CONTROL SEEDING |
|  |  |  | SEEDING, CLASS 7 EROSION CONTROL BLANKET                           |

**EROSION CONTROL STAGE 4**

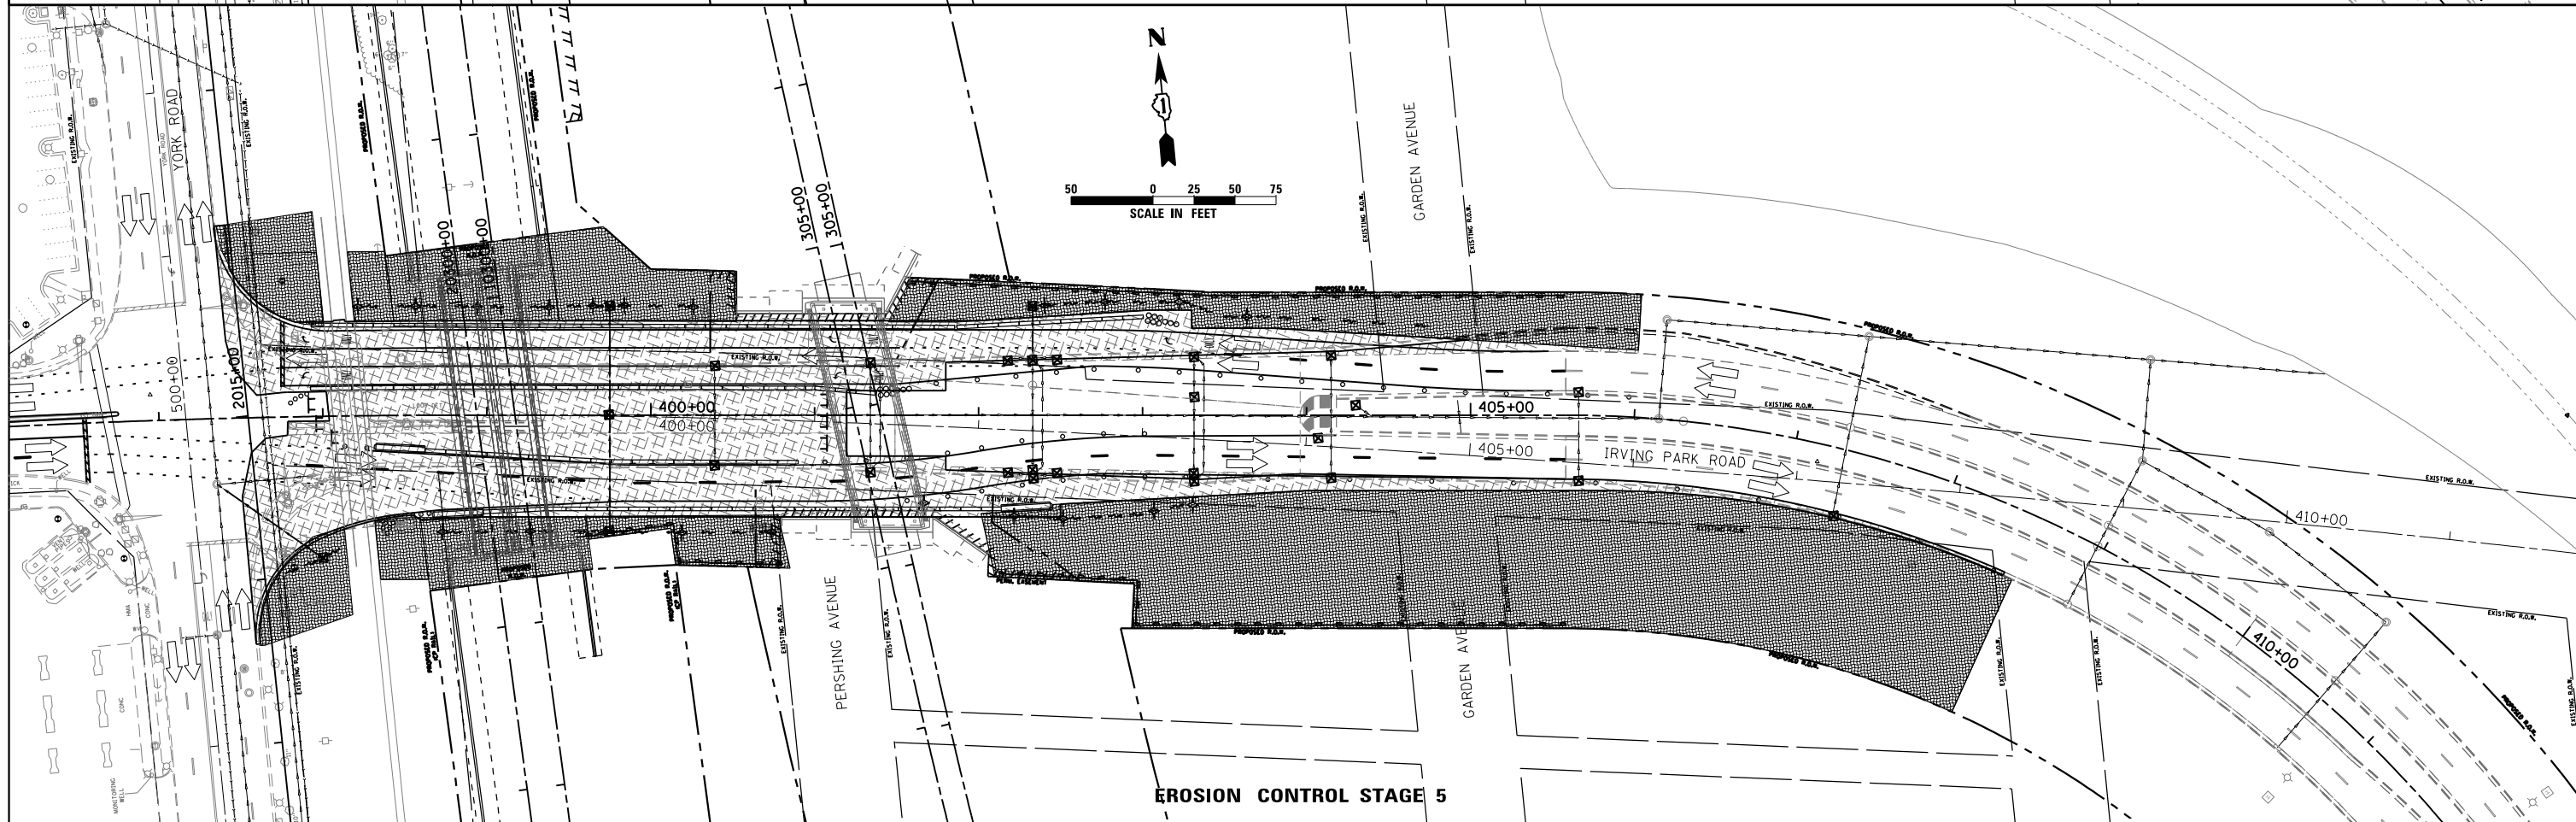

**EROSION CONTROL STAGE 5**



|                        |                   |           |
|------------------------|-------------------|-----------|
| USER NAME = user       | DESIGNED - NMR    | REVISED - |
|                        | DRAWN - ML        | REVISED - |
| PLOT SCALE = *SCALE*   | CHECKED - LGP     | REVISED - |
| PLOT DATE = 11/27/2012 | DATE - 11-02-2012 | REVISED - |

**STATE OF ILLINOIS  
DEPARTMENT OF TRANSPORTATION**

**EROSION CONTROL  
MOT STAGE 4 & 5**

SCALE: 1" = 50' SHEET NO. 4 OF 4 SHEETS STA. 397+37 TO STA. 408+56

|                    |         |        |              |           |
|--------------------|---------|--------|--------------|-----------|
| F.A.U. RTE.        | SECTION | COUNTY | TOTAL SHEETS | SHEET NO. |
| 1321               | 32VB    | DUPAGE | 388          | 82        |
| CONTRACT NO. 60W01 |         |        |              |           |

ILLINOIS FED. AID PROJECT