



SOUTH ABUTMENT FRAMING PLAN

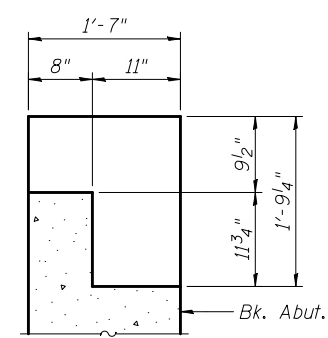


SECTION A-A

Note:
Form Liner Textured Surface shall be ashlar stone pattern with 1" maximum relief.

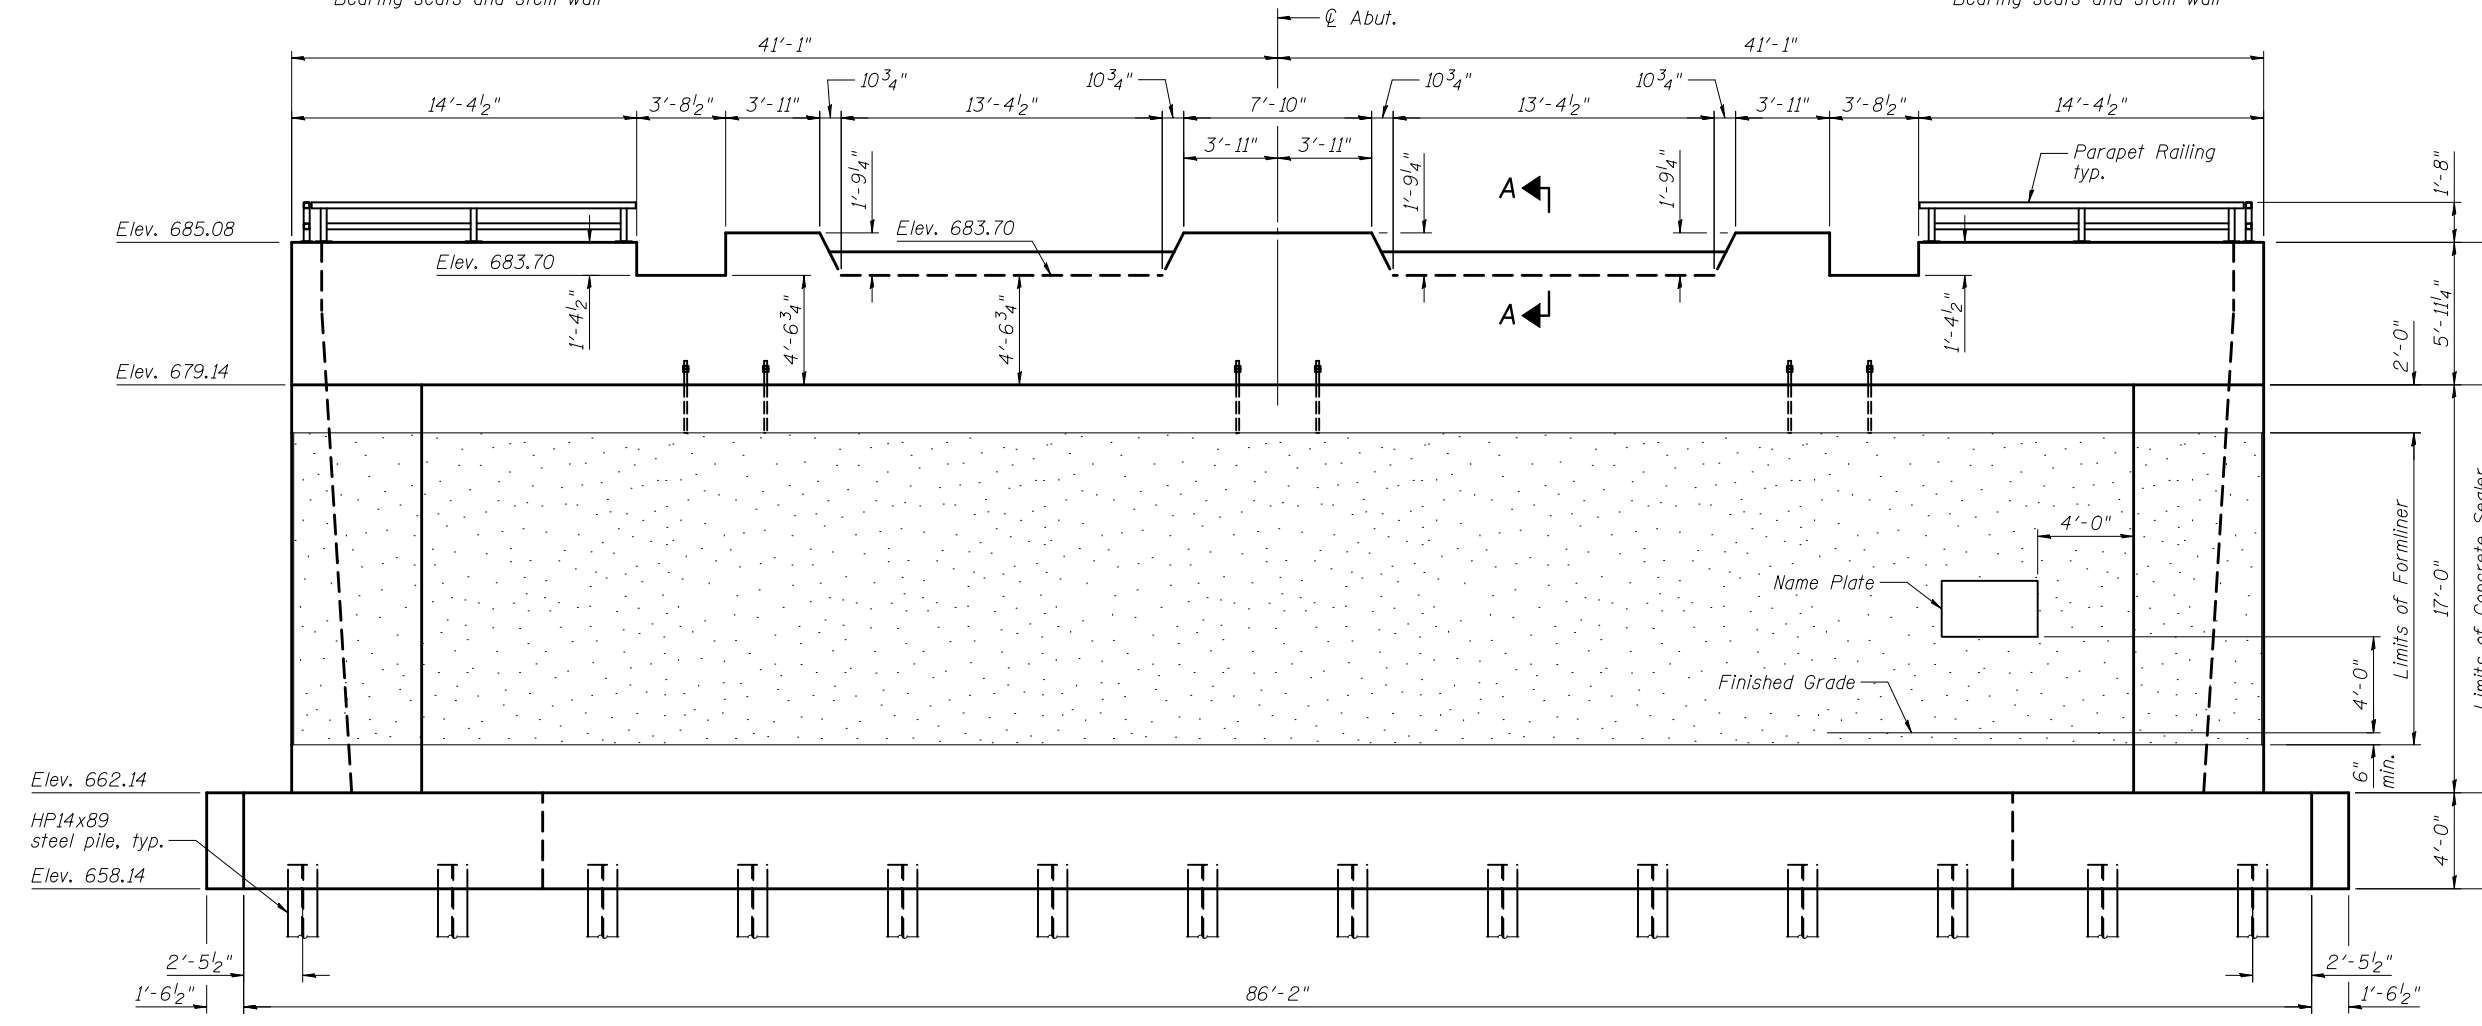

SOUTH ABUTMENT FRAMING ELEVATION

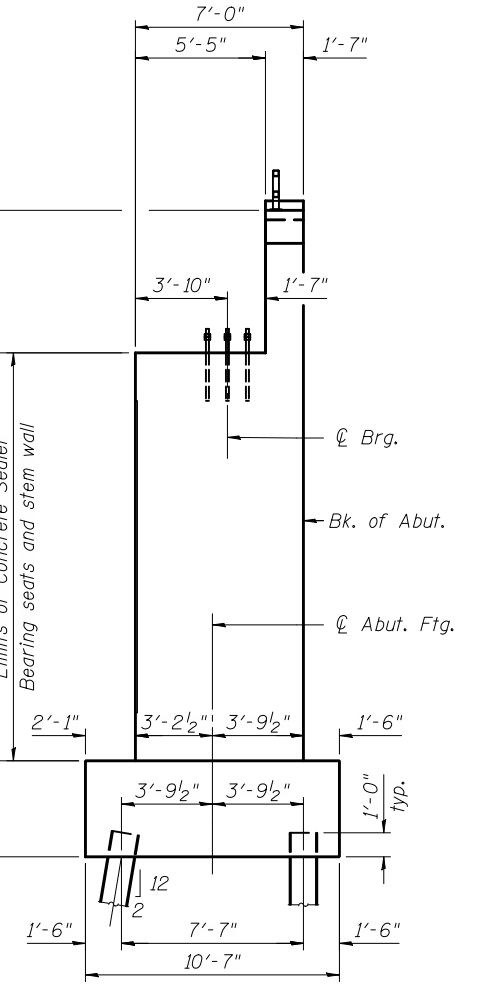

SECTION THRU ABUTMENT

Note:
For pile spacing, see Sheet No. 3.

cc:\pwworking\oma\0463409\0220226-60842-026-ABD.DGN
jmlgus
11/2/2012 11:25:16 AM



USER NAME = jmlgus	DESIGNED - AMM	REVISED -
FILE NAME = 0220226-60842-026-ABD.DGN	CHECKED - LAG	REVISED -
PLOT SCALE = NONE	DRAWN - RMA	REVISED -
PLOT DATE = 11/2/2012	CHECKED - AMM	REVISED -

**STATE OF ILLINOIS
DEPARTMENT OF TRANSPORTATION**

**SOUTH ABUTMENT PLAN AND ELEVATION
STRUCTURE NO. 022-0226**

SHEET NO. 26 OF 43 SHEETS

F.A.U. R.E.	SECTION	COUNTY	TOTAL SHEETS	SHEET NO.
1321	32VB	DU PAGE	388	167
CONTRACT NO. 60W01				
ILLINOIS FED. AID PROJECT				