



cc:\pwworking\oma\0463409\0220226-60842-033-ABD.DGN
jmlgus

11/2/2012
11:26:06 AM

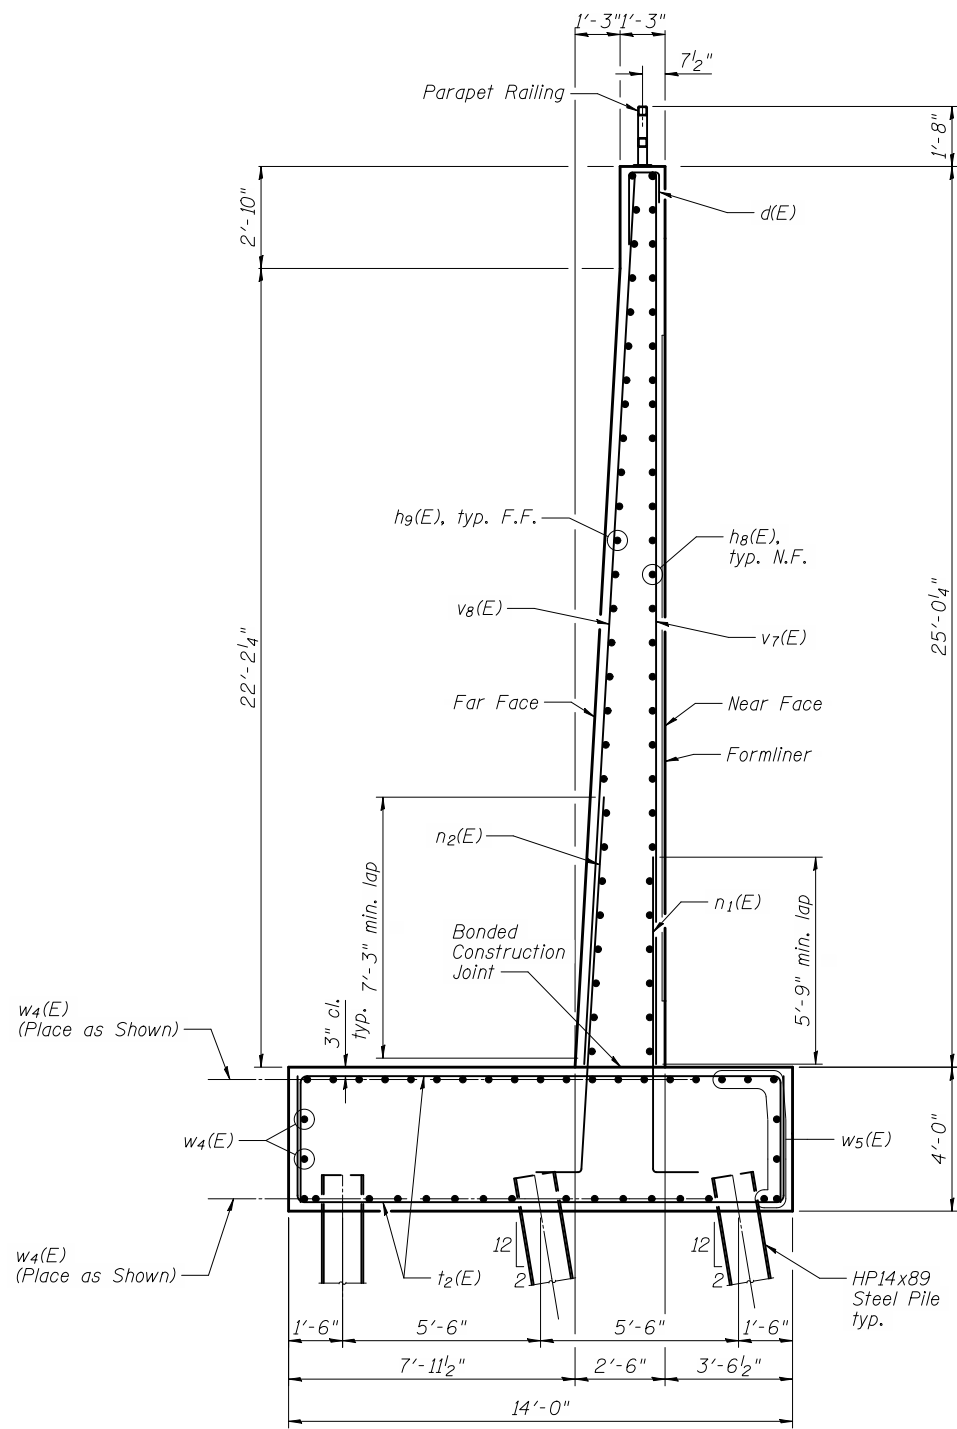


NORTH ABUTMENT EAST WINGWALL SECTION

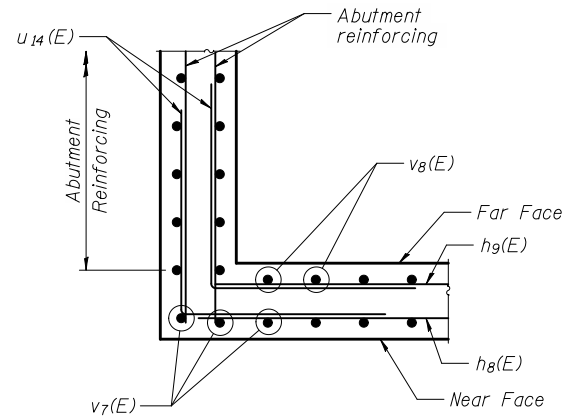

SECTION A-A
d(E) bars not shown

Note:
N.F. = Near Face
F.F. = Far Face

Note:
Reinforcing clear cover may be reduced to 2" min. at formliner.

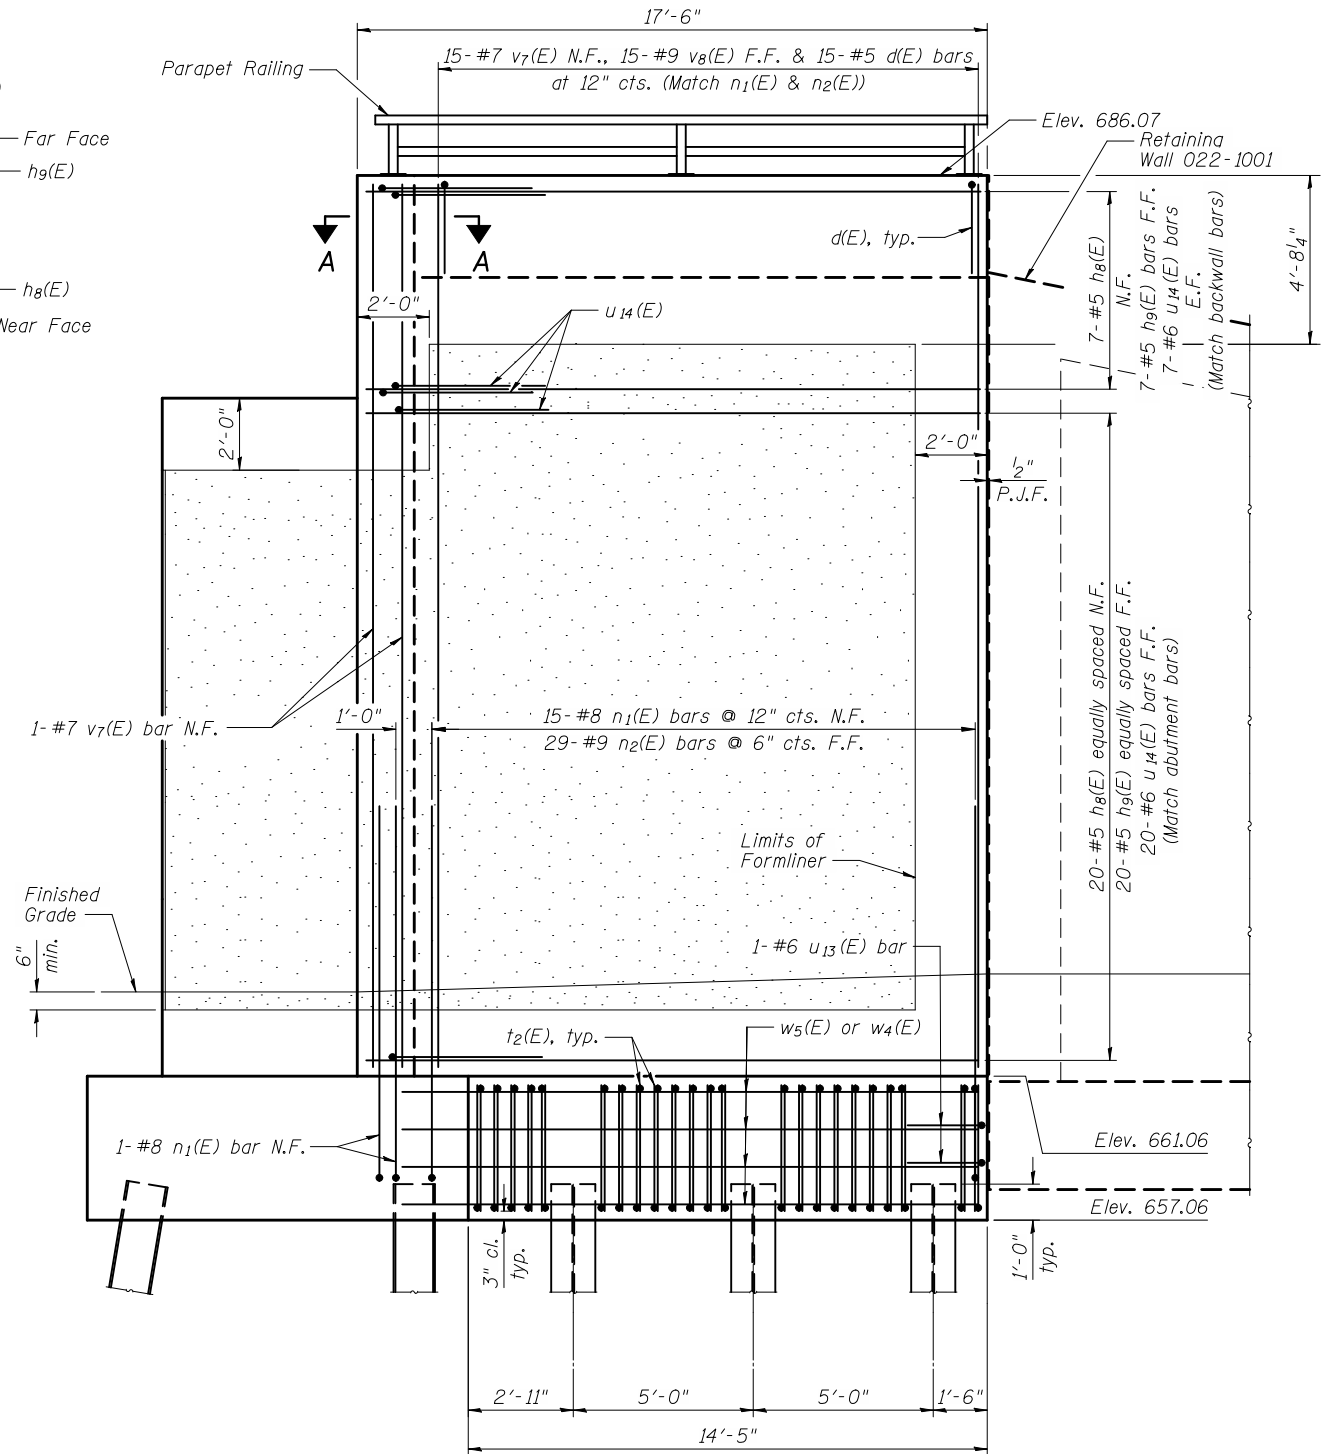

NORTH ABUTMENT EAST WINGWALL ELEVATION

Abutment footing, stem and backwall reinforcing not shown for clarity



USER NAME = jmlgus	DESIGNED - AMM	REVISED -
FILE NAME = 0220226-60842-033-ABD.DGN	CHECKED - LAG	REVISED -
PLOT SCALE = NONE	DRAWN - RMA	REVISED -
PLOT DATE = 11/2/2012	CHECKED - AMM	REVISED -

**STATE OF ILLINOIS
DEPARTMENT OF TRANSPORTATION**

**NORTH ABUTMENT EAST WINGWALLS DETAILS
STRUCTURE NO. 022-0226**

SHEET NO. 33 OF 43 SHEETS

F.A.U. RTE.	SECTION	COUNTY	TOTAL SHEETS	SHEET NO.
1321	32VB	DU PAGE	388	174
CONTRACT NO. 60W01				
ILLINOIS FED. AID PROJECT				