

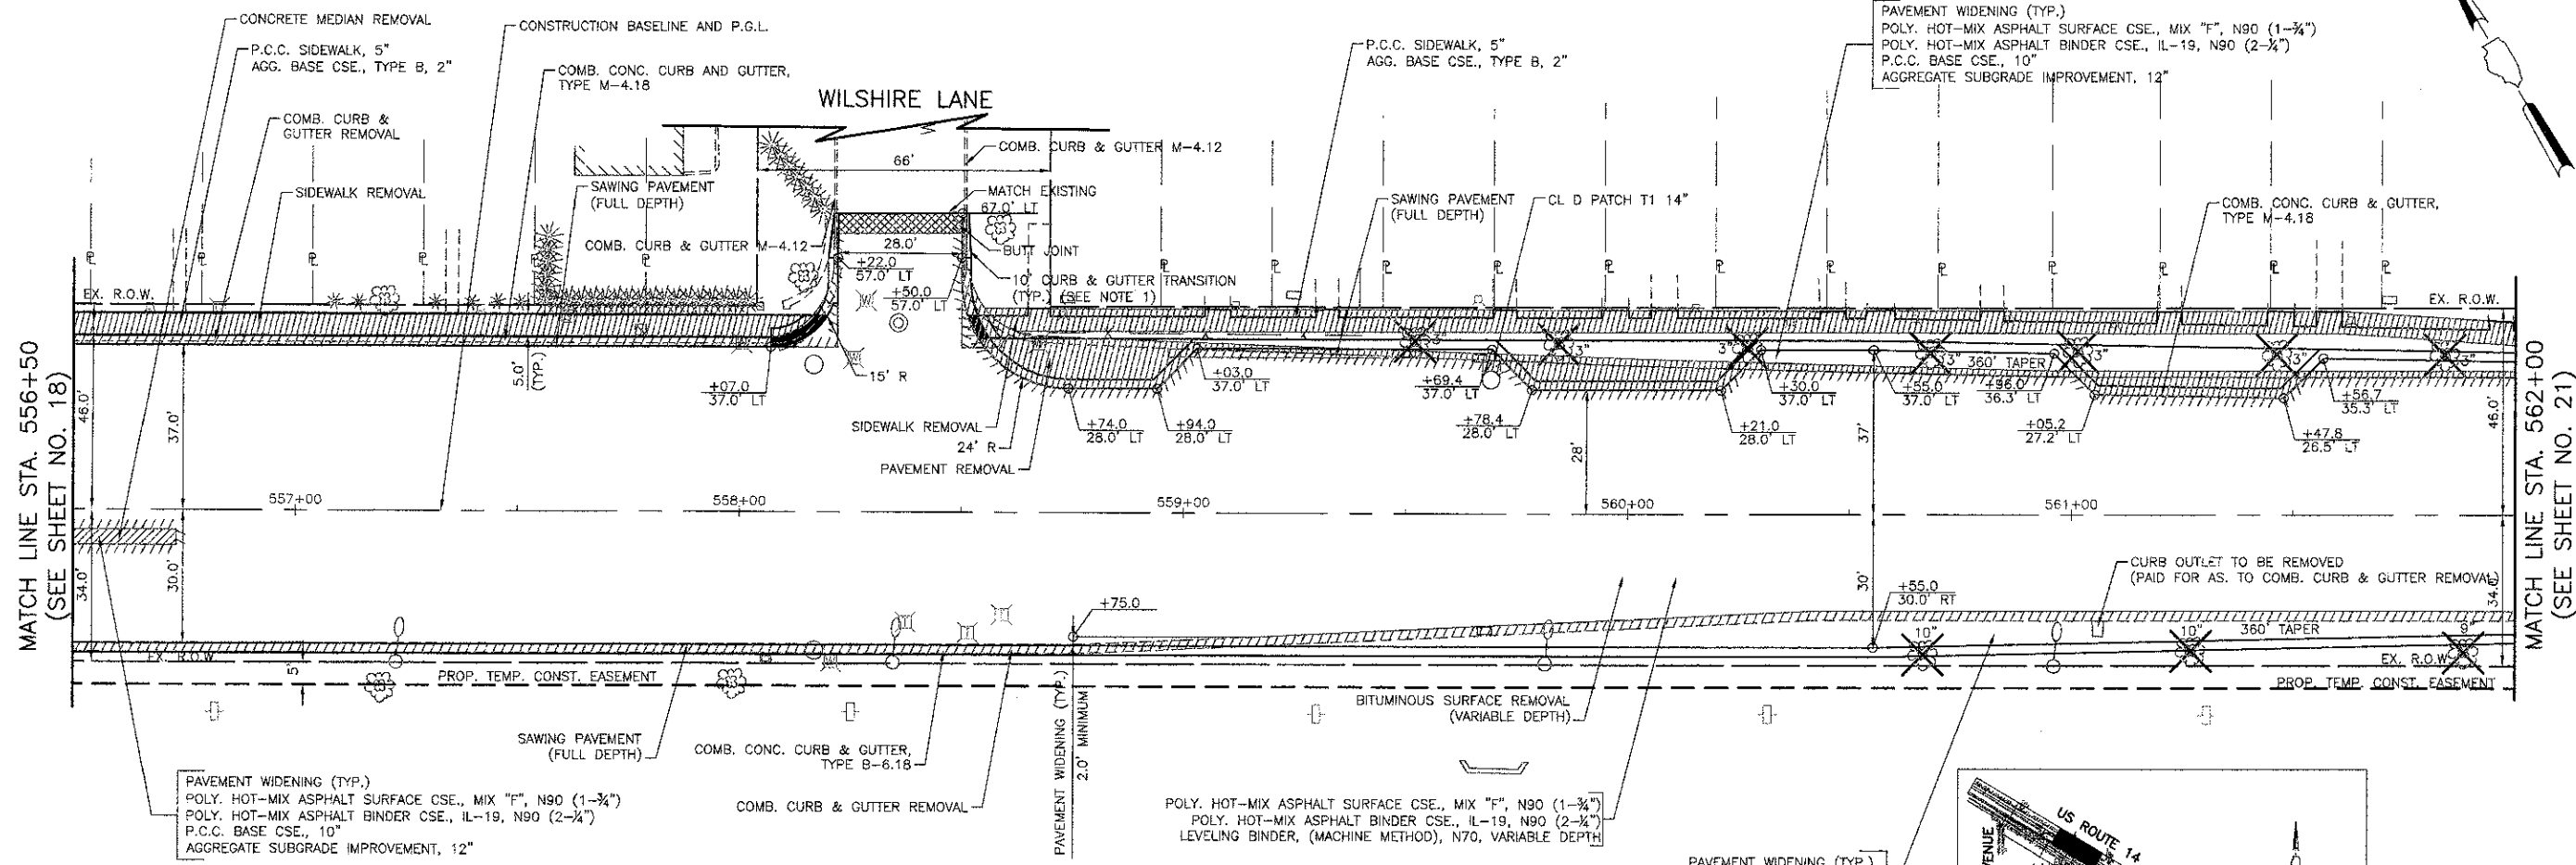


DATE	
BY	
PLAN	
NO.	
DATE	
BY	
PLAN	
NO.	
DATE	
BY	
PLAN	
NO.	

DATE	
BY	
PROFILE	
NO.	
DATE	
BY	
PROFILE	
NO.	
DATE	
BY	
PROFILE	
NO.	

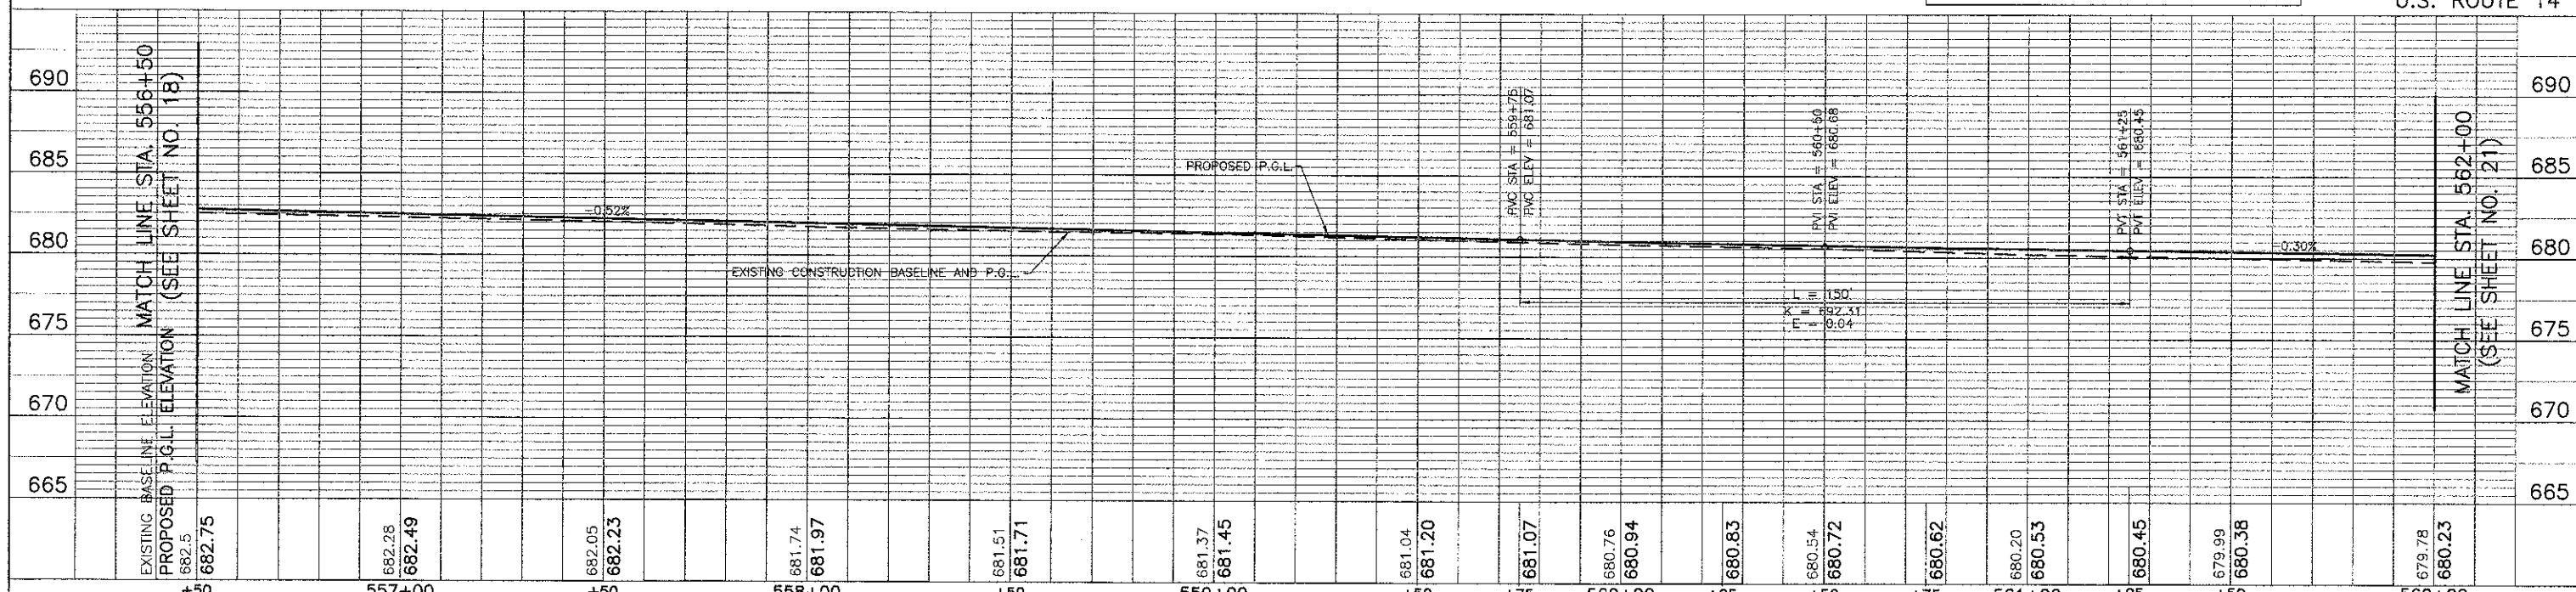


**NOTES:**  
 1. CURB AND GUTTER TRANSITION FROM TYPE M-4.18 TO EXISTING TYPE WILL BE PAID FOR AS "COMBINATION CONCRETE CURB AND GUTTER TYPE M-4.18."

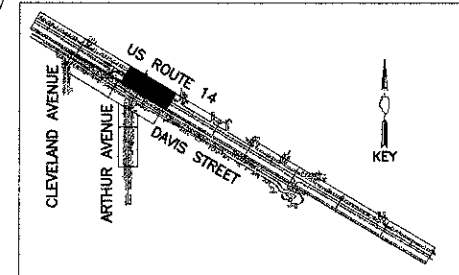

USER NAME = #USER#	DESIGNED - RTM	REVISIONS -	VERT. SCALE IN FEET	PLAN AND PROFILE - U.S. ROUTE 14 WEST	F.A.U. RTE. 3512	SECTION 02-00177-00 WR	COUNTY COOK	TOTAL SHEETS 142	SHEET NO. 20
PLDT SCALE = #SCALE#	CHECKED - RTM	REVISIONS -	HORIZ. SCALE IN FEET	SHEET NO. 3 OF 12 SHEETS	PROJECT NO. M-8003(426)	CONTRACT NO. 63514	ILLINOIS FED. AID PROJECT		
PLDT DATE = #DATE#	DATE - 10/22/12	REVISIONS -		STA. 556+50 TO STA. 562+00					



**STATE OF ILLINOIS**  
**DEPARTMENT OF TRANSPORTATION**

 

F.A.U. RTE. 3512  
 SECTION 02-00177-00 WR  
 COUNTY COOK  
 TOTAL SHEETS 142  
 SHEET NO. 20  
 PROJECT NO. M-8003(426)  
 CONTRACT NO. 63514  
 ILLINOIS FED. AID PROJECT