

DATE	
BY	
PROJECT NO.	
DATE	
BY	
PROJECT NO.	
DATE	
BY	
PROJECT NO.	
DATE	
BY	

DATE	
BY	
PROJECT NO.	
DATE	
BY	
PROJECT NO.	
DATE	
BY	
PROJECT NO.	
DATE	
BY	


U.S. ROUTE 14

GIBBONS AVENUE


FORREST AVENUE

END OMISSION  
STA. 574+12


MATCH LINE STA. 577+00  
(SEE SHEET NO. 23)

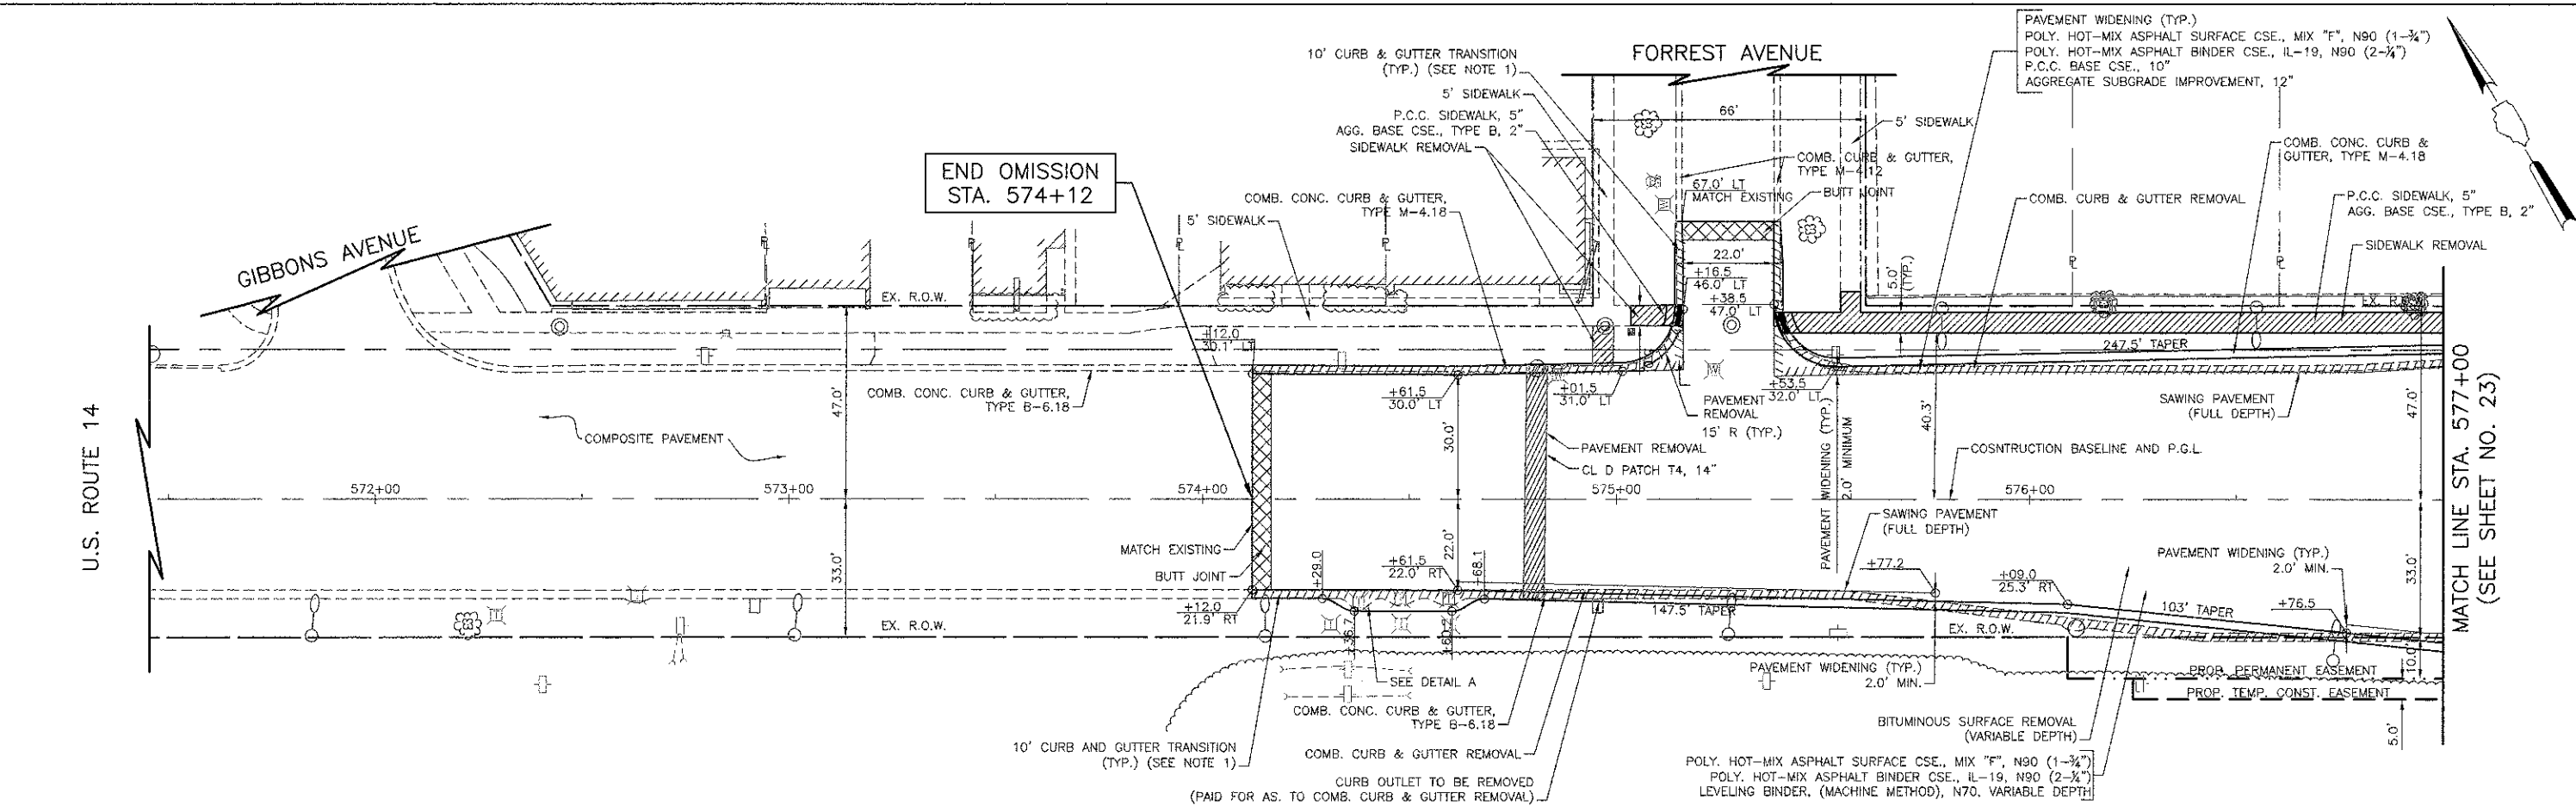


NOTES:  
1. CURB AND GUTTER TRANSITION FROM TYPE M-4.18 TO EXISTING TYPE WILL BE PAID FOR AS "COMBINATION CONCRETE CURB AND GUTTER TYPE M-4.18."

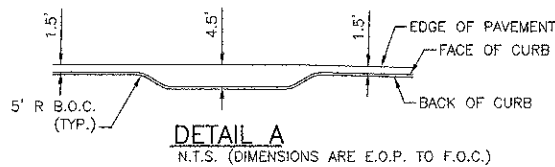

NOTE:  
THE GENERAL CONTRACTOR IS REQUIRED TO HIRE AN ENVIRONMENTAL FIRM WITH AT LEAST FIVE (5) DOCUMENTED LEAKING UNDERGROUND STORAGE TANK (LUST) CLEANUPS OR THAT IS PRE-QUALIFIED IN HAZARDOUS WASTE BY THE DEPARTMENT TO REMEDIATE THE SOIL CONTAMINATION AND MONITOR FOR WORKER PROTECTION.

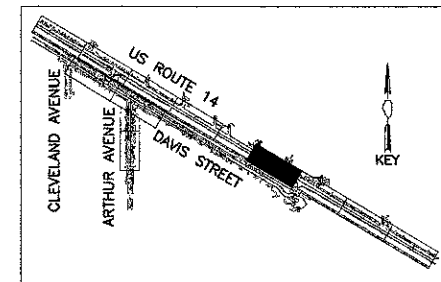

U.S. ROUTE 14

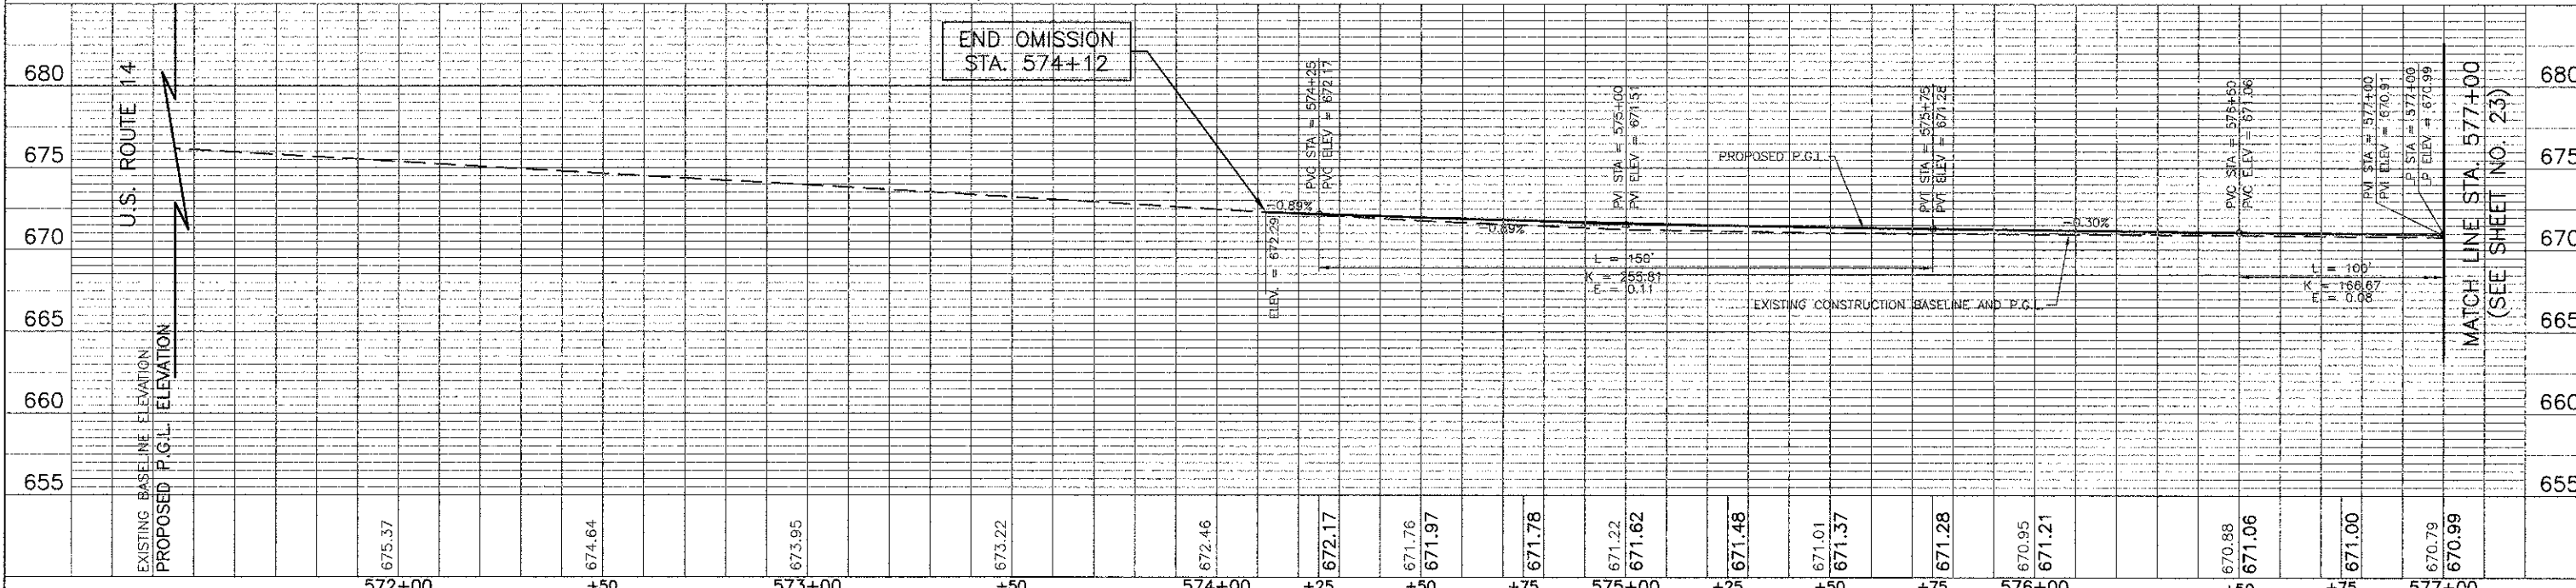

USER NAME = #USER#  
DESIGNED - RTM  
DRAWN - JRR  
CHECKED - RTM  
DATE - 10/22/12

REVISED - 11/07/12  
REVISED -  
REVISED -  
REVISED -

STATE OF ILLINOIS  
DEPARTMENT OF TRANSPORTATION

VERT. 0 5 10  
HORIZ. 0 20 40  
SCALE IN FEET

PLAN AND PROFILE - U.S. ROUTE 14 EAST

SHEET NO. 5 OF 12 SHEETS | STA. 574+12 TO STA. 577+00

F.A.U. RTE.	SECTION	COUNTY	TOTAL SHEETS	SHEET NO.
3512	02-00177-00 WR	COOK	142	22
PROJECT NO. M-8003(426)		CONTRACT NO. 63514		
FED. ROAD DIST. NO. 1 ILLINOIS FED. AID PROJECT				