




DATE	
REVISION	
NO.	
DESCRIPTION	
BY	
CHECKED	
DATE	

PROJECT	95TH STREET
NO.	100
DATE	10/19/2012
BY	JRP
CHECKED	JRP
DATE	10/19/2012

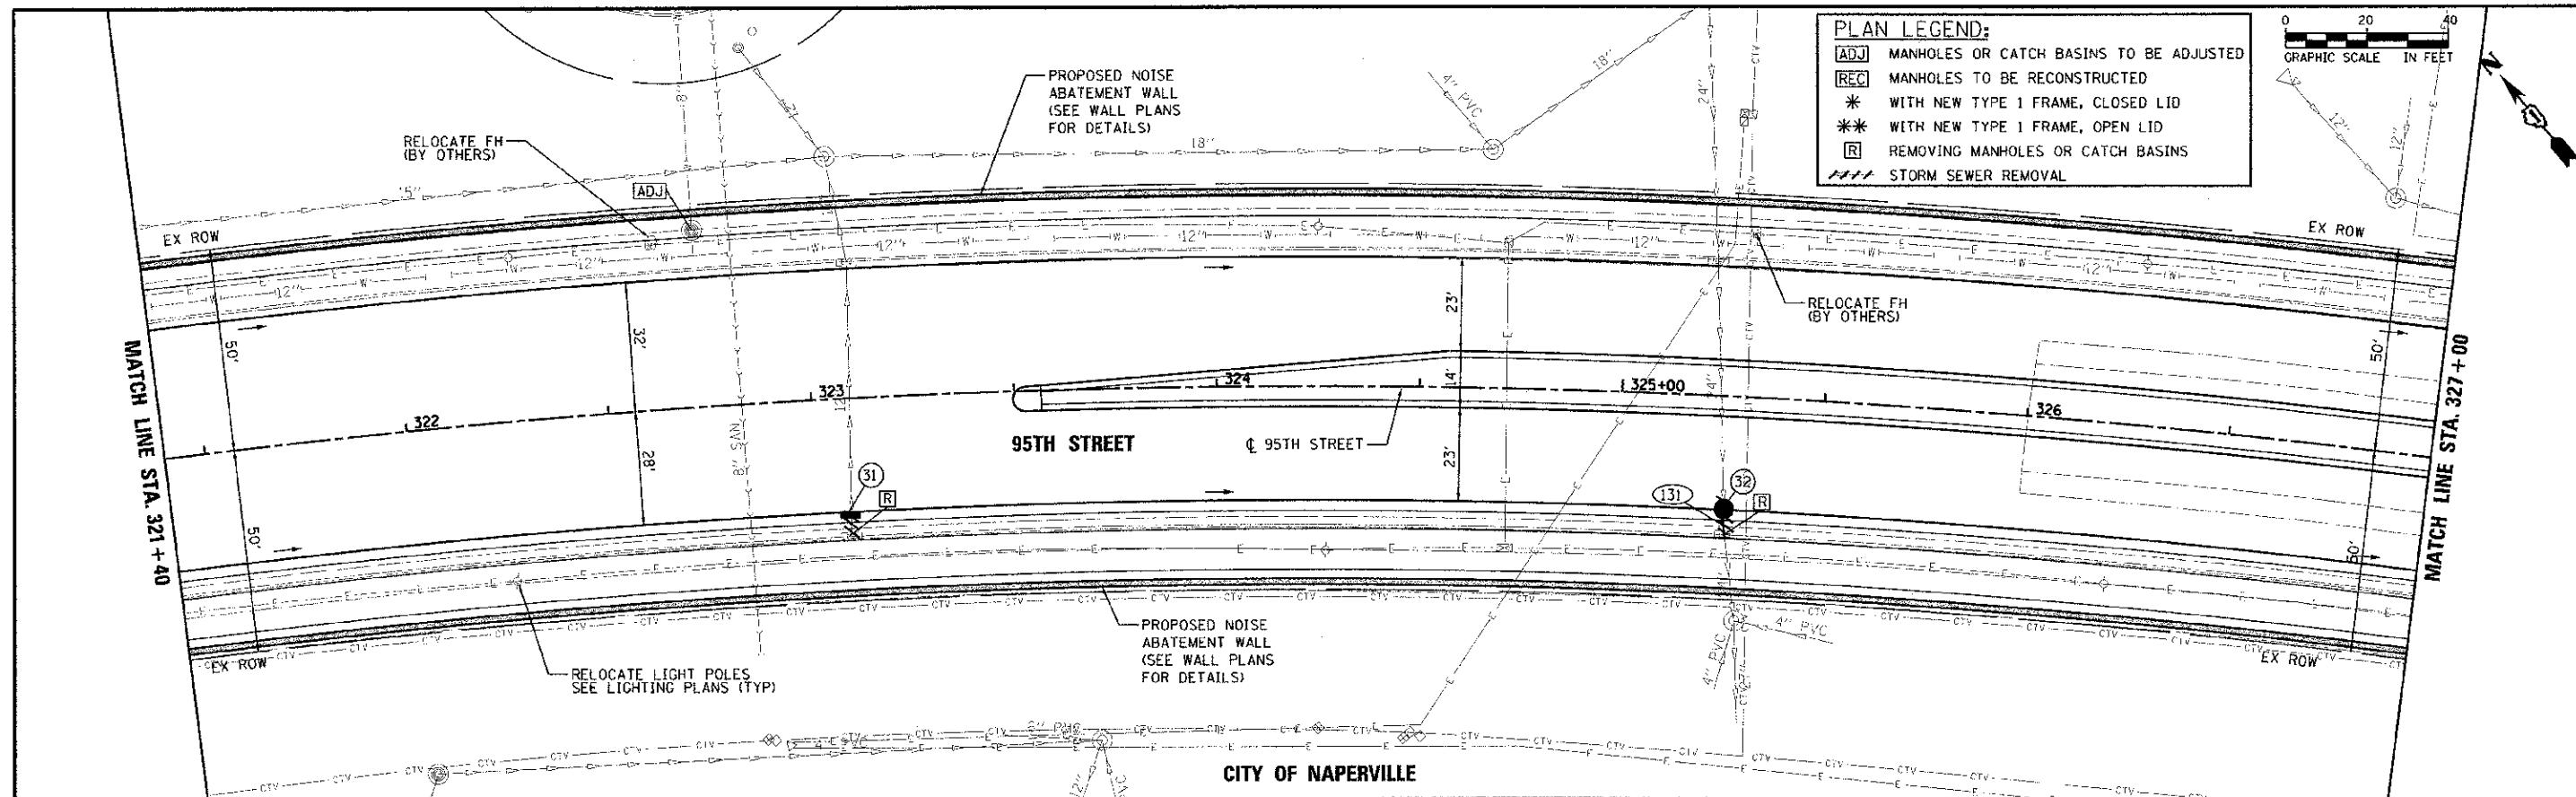

PLAN LEGEND:

- [ADJ] MANHOLES OR CATCH BASINS TO BE ADJUSTED
- [REC] MANHOLES TO BE RECONSTRUCTED
- * WITH NEW TYPE 1 FRAME, CLOSED LID
- ** WITH NEW TYPE 1 FRAME, OPEN LID
- [R] REMOVING MANHOLES OR CATCH BASINS
- STORM SEWER REMOVAL

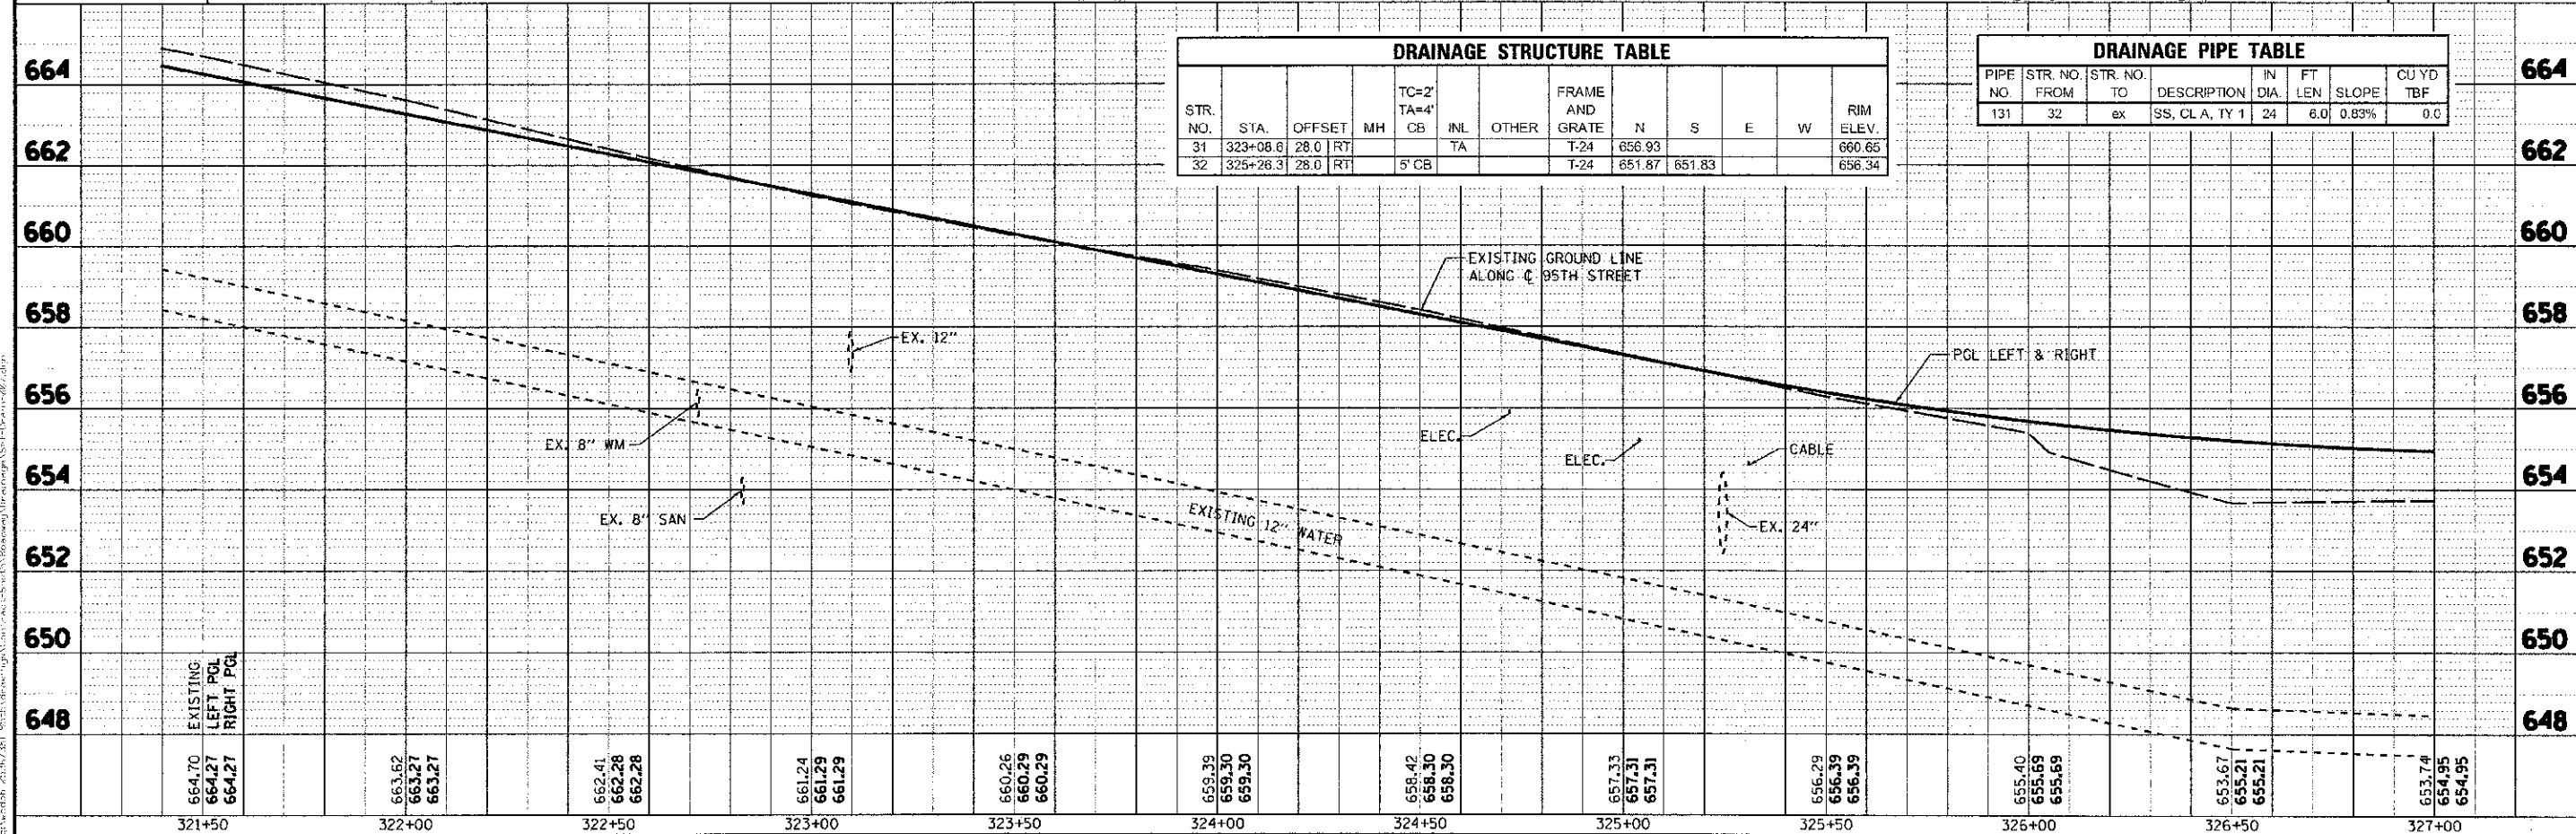 

STR. NO.	STA.	OFFSET	MH	TC=2' TA=4'	INL	OTHER	FRAME AND GRATE	N	S	E	W	RIM ELEV.
31	323+08.8	28.0	RT		TA		T-24	656.93				660.66
32	325+26.3	28.0	RT		5' CB		T-24	651.87	651.83			656.34

PIPE NO.	STR. NO. FROM	STR. NO. TO	DESCRIPTION	IN DIA.	FT LEN	SLOPE	CU YD	TBF
131	32	ex	SS, CL.A, TY 1	24	6.0	0.83%		0.0

<p>100 S. WACKER DR. SUITE 500 CHICAGO, IL 60606 TEL (312) 939-1000 FAX (312) 939-4199</p>	USER NAME = jrp	DESIGNED - JRP	REVISED -	<p align="center">STATE OF ILLINOIS DEPARTMENT OF TRANSPORTATION</p> <p align="center">95TH STREET DRAINAGE & UTILITY PLANS</p>	F.A.U. RTE. = 1644	SECTION = 01-00181-00-FP	COUNTY = WILL	TOTAL SHEETS = 328	SHEET NO. = 75	
	SCALE = 1"=20'	DRAWING NO. = 4 OF 18	DATE = 10/19/2012		STA. = 321+40 TO STA. = 327+00	CONTRACT NO. 63647				
	ILLINOIS FED. AID PROJECT									