



 
 

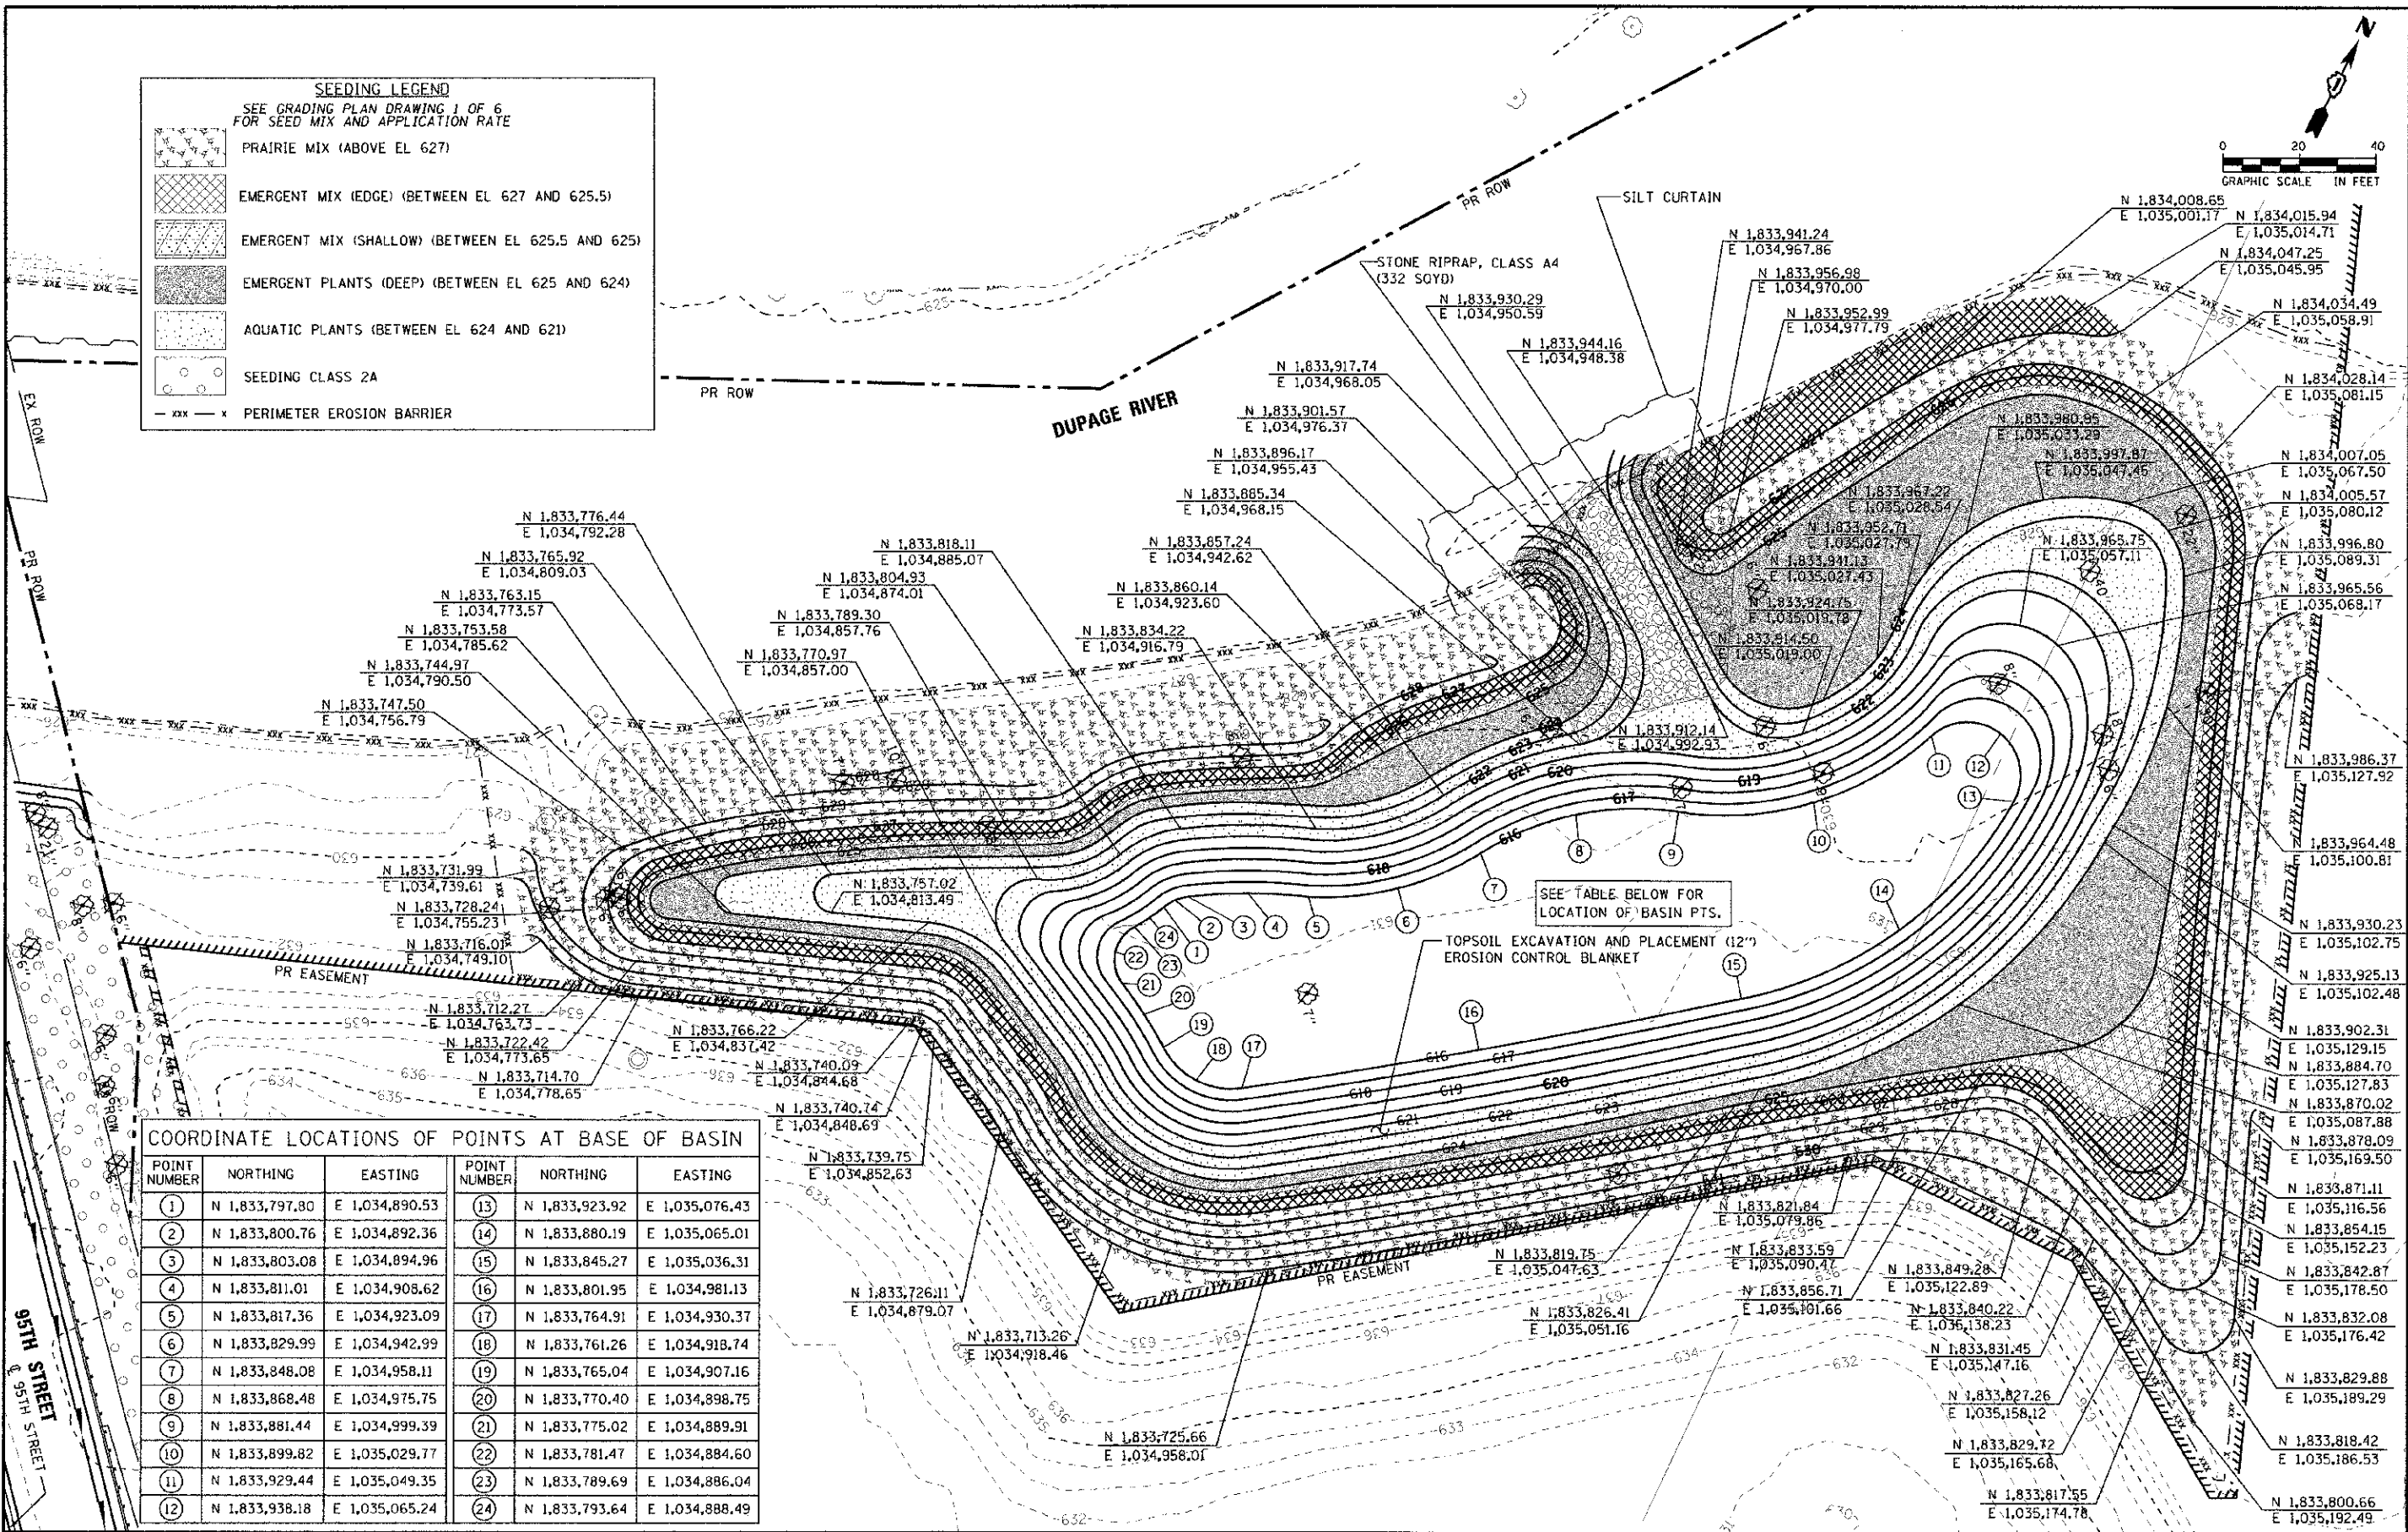
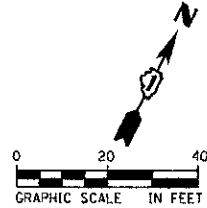


**SEEDING LEGEND**  
SEE GRADING PLAN DRAWING 1 OF 6 FOR SEED MIX AND APPLICATION RATE

-  PRAIRIE MIX (ABOVE EL 627)
-  EMERGENT MIX (EDGE) (BETWEEN EL 627 AND 625.5)
-  EMERGENT MIX (SHALLOW) (BETWEEN EL 625.5 AND 625)
-  EMERGENT PLANTS (DEEP) (BETWEEN EL 625 AND 624)
-  AQUATIC PLANTS (BETWEEN EL 624 AND 621)
-  SEEDING CLASS 2A
-  PERIMETER EROSION BARRIER

 

**COORDINATE LOCATIONS OF POINTS AT BASE OF BASIN**

POINT NUMBER	NORTHING	EASTING	POINT NUMBER	NORTHING	EASTING
1	N 1,833,797.80	E 1,034,890.53	13	N 1,833,923.92	E 1,035,076.43
2	N 1,833,800.76	E 1,034,892.36	14	N 1,833,880.19	E 1,035,065.01
3	N 1,833,803.08	E 1,034,894.96	15	N 1,833,845.27	E 1,035,036.31
4	N 1,833,811.01	E 1,034,908.62	16	N 1,833,801.95	E 1,034,981.13
5	N 1,833,817.36	E 1,034,923.09	17	N 1,833,764.91	E 1,034,930.37
6	N 1,833,829.99	E 1,034,942.99	18	N 1,833,761.26	E 1,034,918.74
7	N 1,833,848.08	E 1,034,958.11	19	N 1,833,765.04	E 1,034,907.16
8	N 1,833,868.48	E 1,034,975.75	20	N 1,833,770.40	E 1,034,898.75
9	N 1,833,881.44	E 1,034,999.39	21	N 1,833,775.02	E 1,034,889.91
10	N 1,833,899.82	E 1,035,029.77	22	N 1,833,781.47	E 1,034,884.60
11	N 1,833,929.44	E 1,035,049.35	23	N 1,833,789.69	E 1,034,886.04
12	N 1,833,938.18	E 1,035,065.24	24	N 1,833,793.64	E 1,034,888.49

SEE TABLE BELOW FOR LOCATION OF BASIN PTS.

TOPSOIL EXCAVATION AND PLACEMENT (12" EROSION CONTROL BLANKET)



100 S. WACKER DR. SUITE 500 CHICAGO IL 60606 TEL (312) 939-4000 FAX (312) 939-4998

DESIGNED - JRP	REVISED -
DRAWN - MRF	REVISED -
CHECKED - JRP	REVISED -
DATE - 10/19/2012	REVISED -

STATE OF ILLINOIS DEPARTMENT OF TRANSPORTATION

95TH STREET GRADING PLAN - SOUTHEAST RIVER BANK  
SCALE: 1"=20' DRAWING NO. 6 OF 6 STA. TO STA.

F.A.J. RTE. 1644	SECTION 01-00181-00-FP	COUNTY WILL	TOTAL SHEETS 328	SHEET NO. 95
CONTRACT NO. 63647				

FILE NAME: I:\Projects\2012\95th Street\95th Street\Grading\95th Street\Grading.dwg