
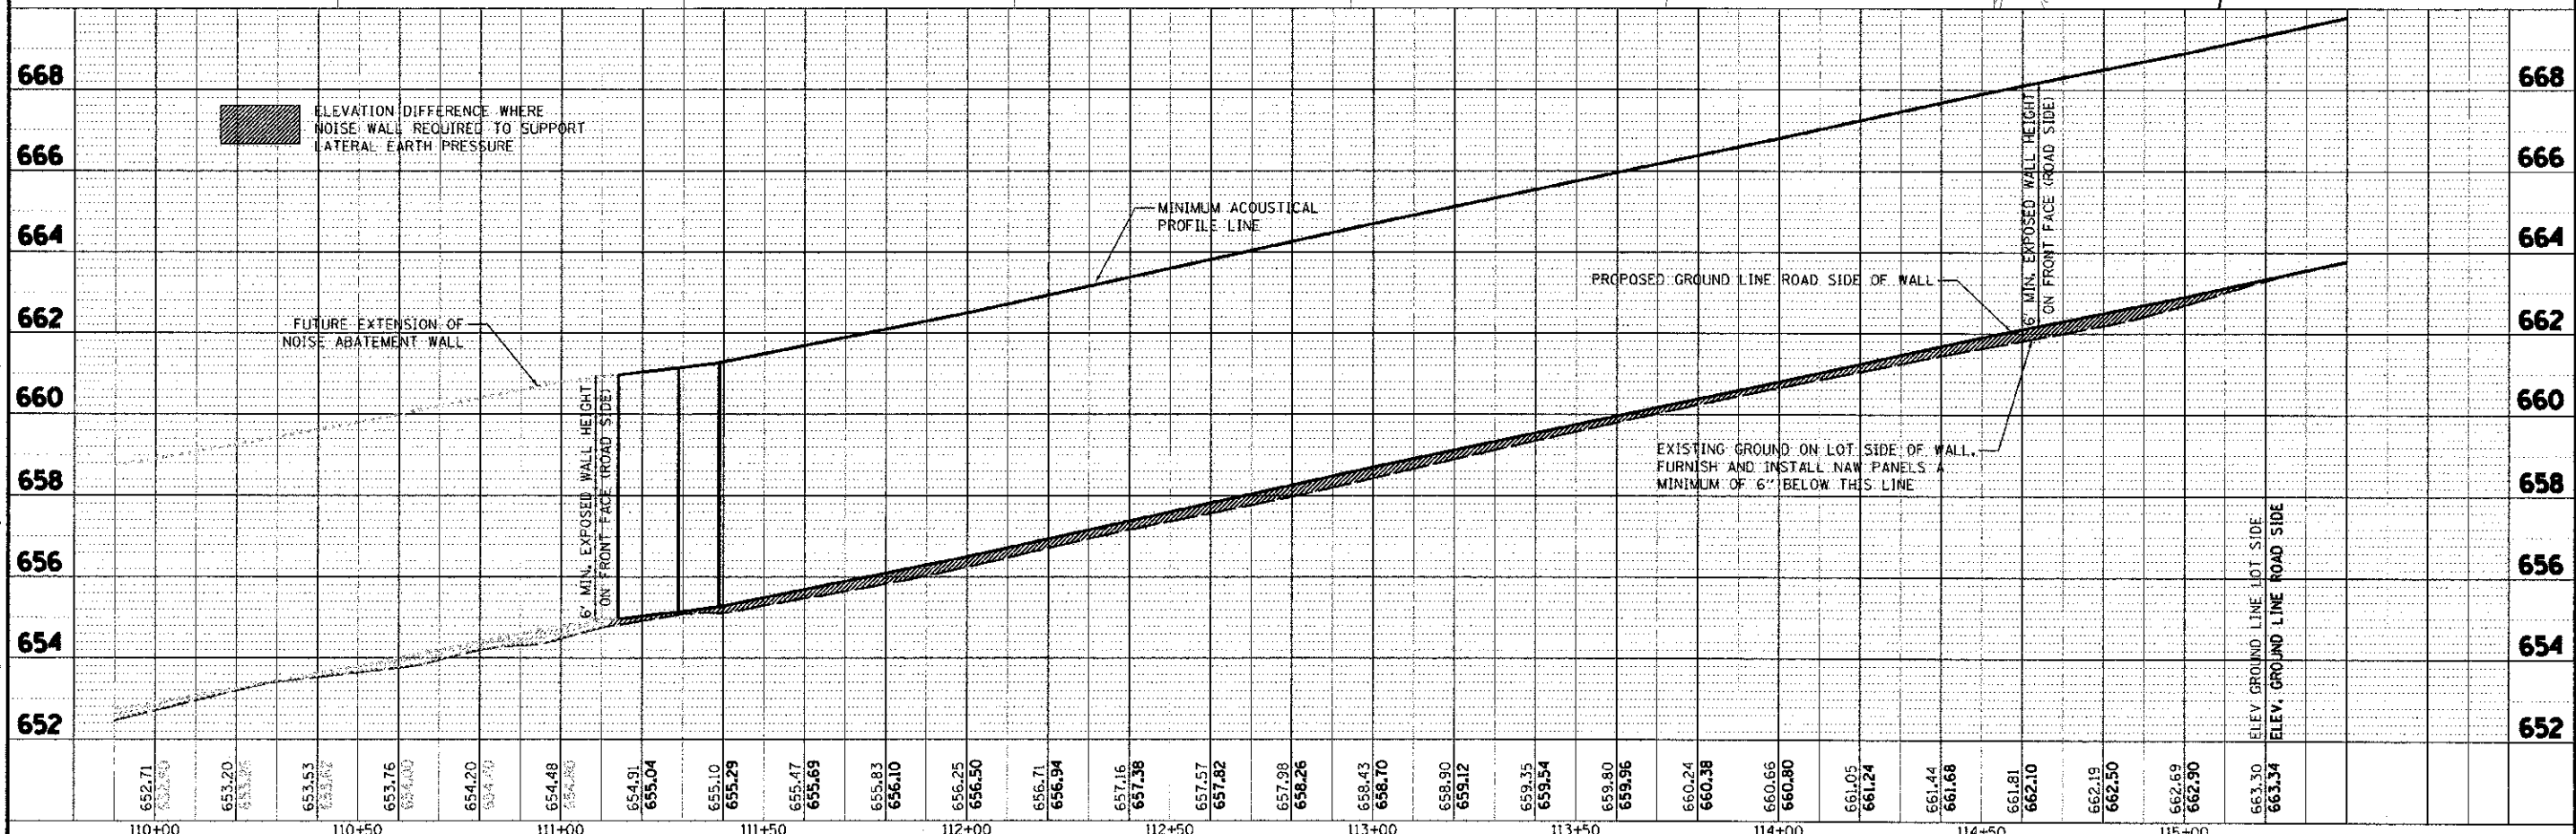
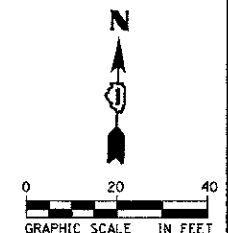


PLAN	DATE
DESIGNED	
DRAWN	
CHECKED	
DATE	

PROFILE	DATE
DESIGNED	
DRAWN	
CHECKED	
DATE	

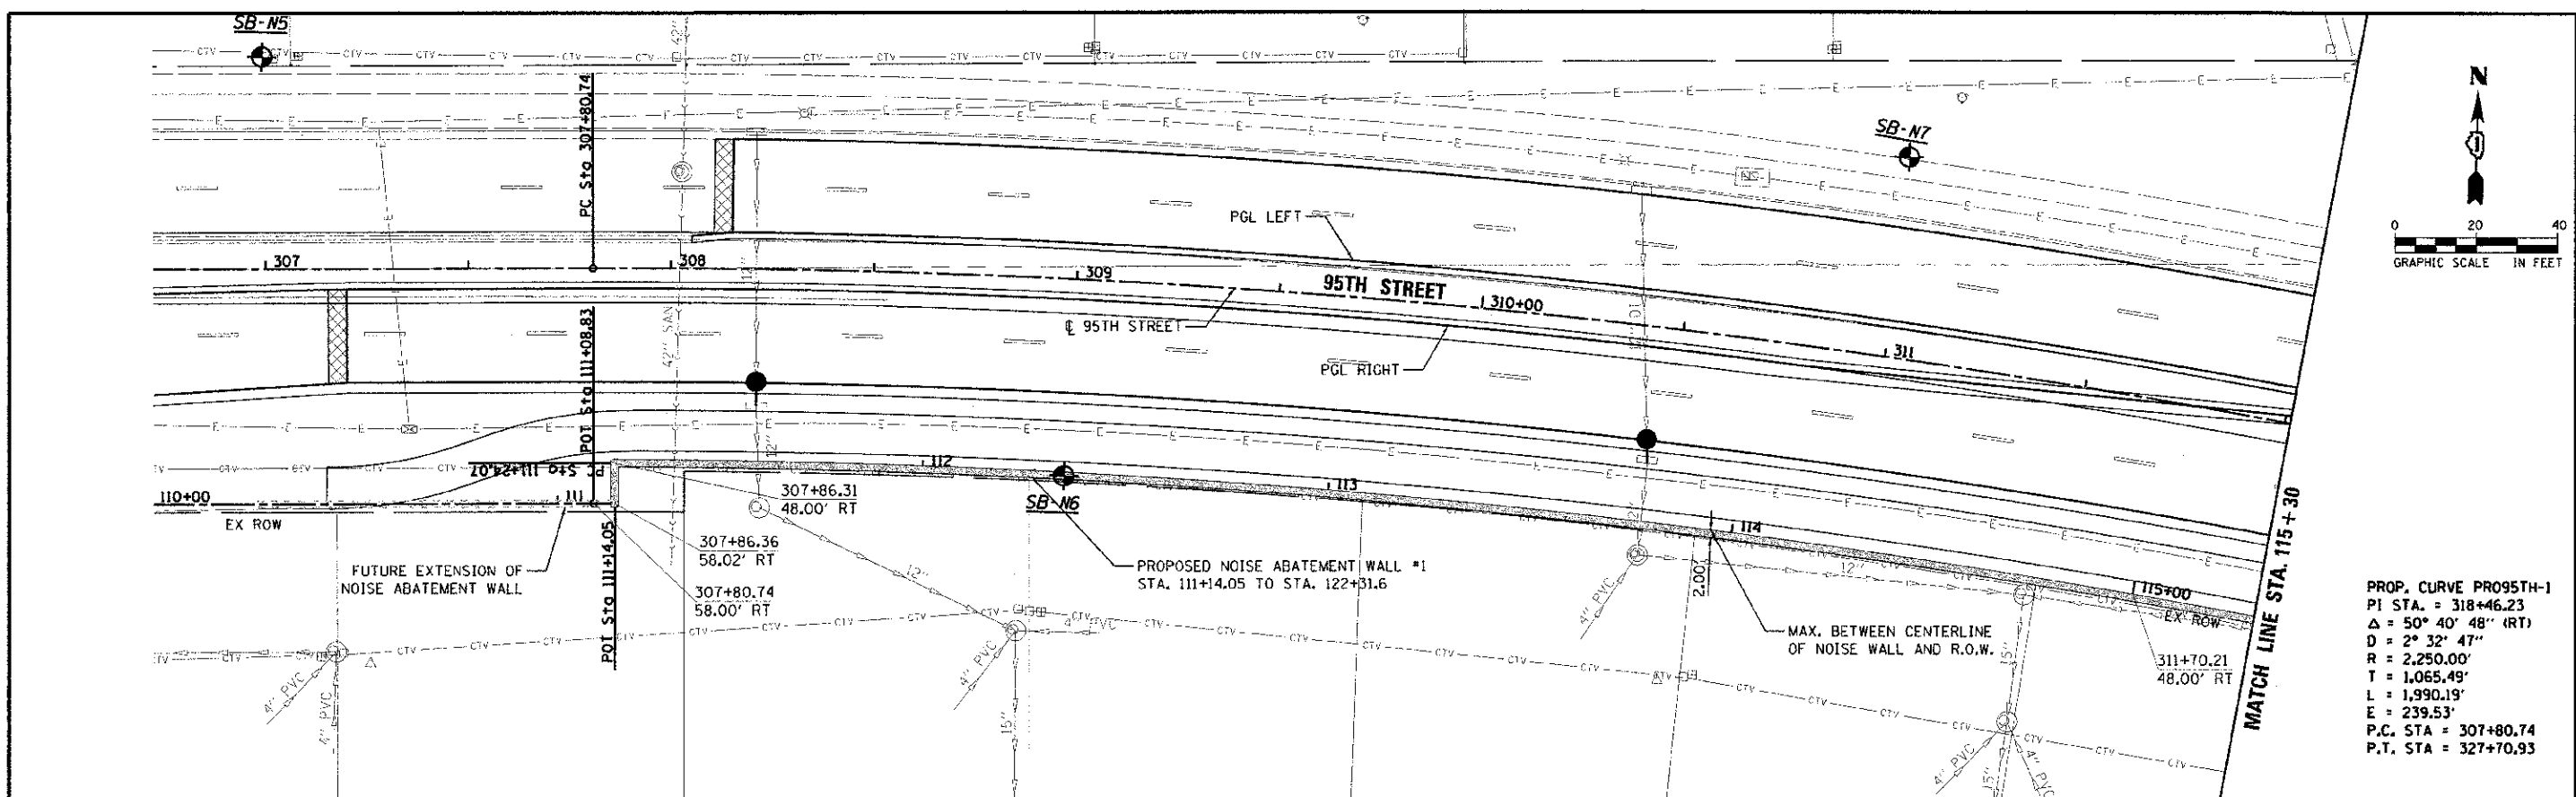

652.71	653.20	653.53	653.76	654.20	654.48	654.91	655.10	655.47	655.83	656.25	656.71	657.16	657.57	657.98	658.43	658.90	659.35	659.80	660.24	660.66	661.05	661.44	661.81	662.19	662.50	662.69	663.30	663.34
110+00	110+50	111+00	111+50	112+00	112+50	113+00	113+50	114+00	114+50	115+00																		

URS
100 S. WACKER DR.
SUITE 500
CHICAGO, IL 60606
TEL (312) 939-4000
FAX (312) 939-4198

USER NAME: j.parker
DESIGNED: KJB
DRAWN: KJB
CHECKED: NPP
DATE: 12/16/2012

REVISIONS
REVISIONS
REVISIONS
REVISIONS

STATE OF ILLINOIS
DEPARTMENT OF TRANSPORTATION

NOISE ABATEMENT WALL #1-3
PLAN AND PROFILE
SCALE: DRAWING NO. 2 OF 15 STA. TO STA.

F.A.U. RTE. 1644 SECTION 01-001B1-00-PP COUNTY WILL TOTAL SHEETS 457 SHEET NO. 203 CONTRACT NO. ILLINOIS FED. AID PROJECT