


1 PRECAST CONCRETE CURB - FRONT ELEVATION A
SCALE: 3/4" = 1'-0"

LOCATIONS:
STA. 2110+22.46
STA. 2111+47.46


D-ELEV-WALL-NOSE A

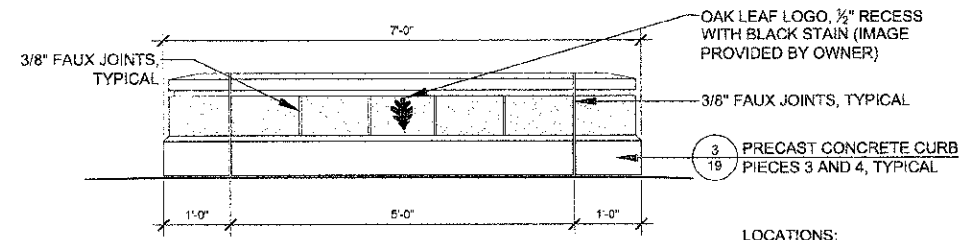

4 PRECAST CONCRETE CURB - FRONT ELEVATION D
SCALE: 3/4" = 1'-0"

LOCATIONS:
STA. 2135+27.20
STA. 2136+28.20


D-ELEV-WALL-NOSE D

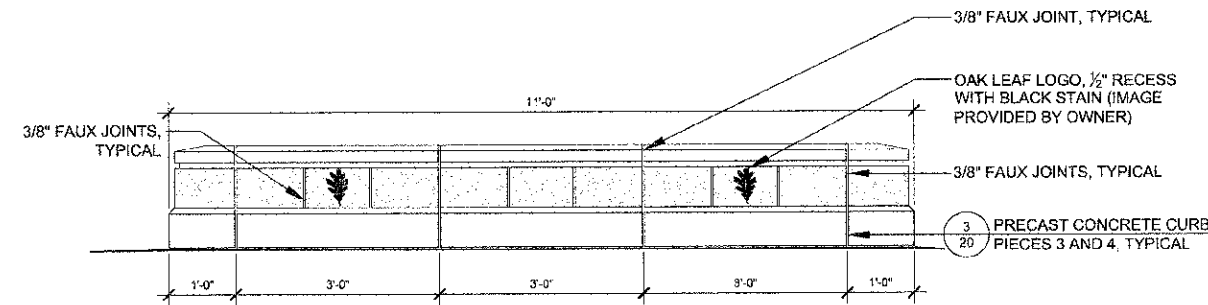

2 PRECAST CONCRETE CURB - FRONT ELEVATION B
SCALE: 3/4" = 1'-0"

LOCATIONS:
STA. 2116+89.93
STA. 2117+90.93
STA. 2126+93.27


D-ELEV-WALL-NOSE B

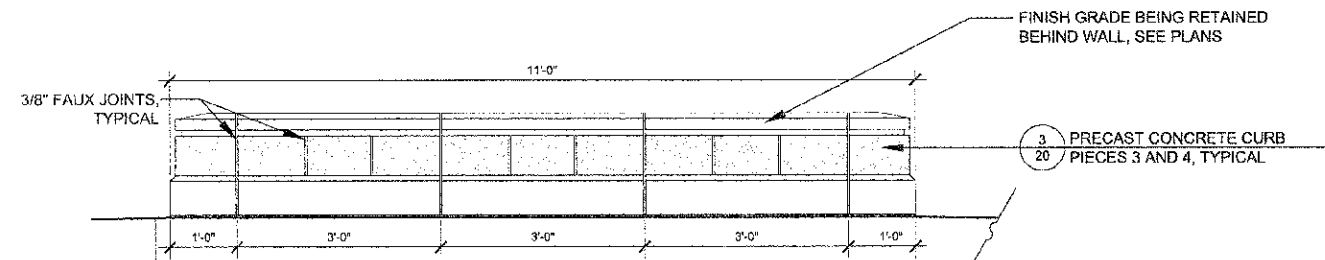

5 PRECAST CONCRETE CURB - END ELEVATION A
SCALE: 3/4" = 1'-0"

LOCATION:
STA. 2125+92.27


D-ELEV-WALL-END A

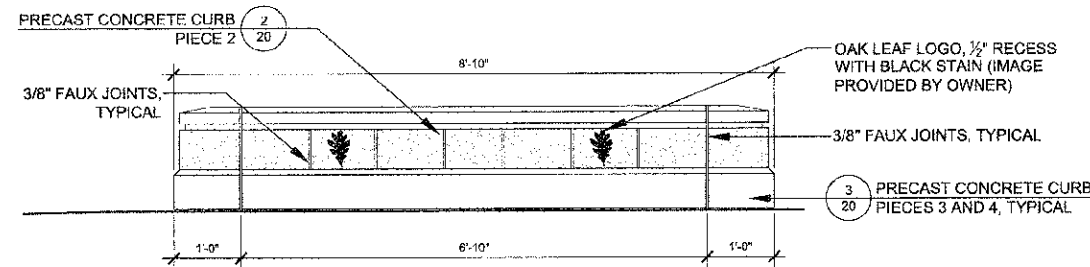

3 PRECAST CONCRETE CURB - FRONT ELEVATION C
SCALE: 3/4" = 1'-0"

LOCATION:
STA. 2123+28.37

D-ELEV-WALL-NOSE C

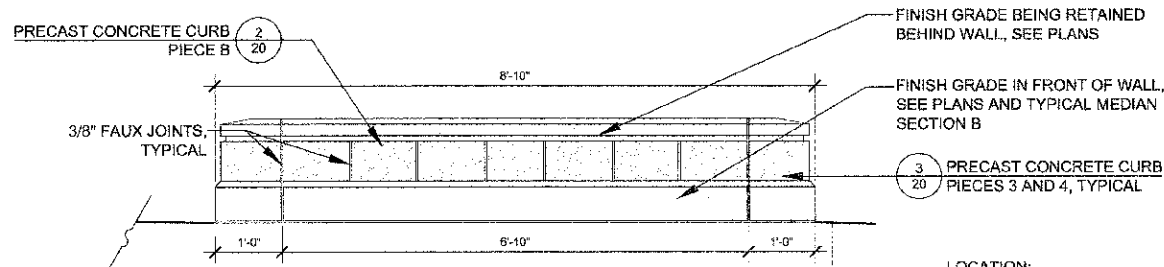

6 PRECAST CONCRETE CURB - END ELEVATION B
SCALE: 3/4" = 1'-0"

LOCATION:
STA. 2124+29.37

D-END-ELEV-WALL-B

J:\PROJECTS\1700\S\045-VILLAGE OF OAK BROOK\G08-27ND STATE HELP ENHANCEMENTS\GRAPHICS\05-30-17-20-CONSTRUCTION DETAILS DWG 19
 Date: 12/19/2011 4:30 PM By: TIRIK
 Copyright © 2011, by Hitchcock Design Group



DESIGNED - MEU	REVISED -
DRAWN - BLG	REVISED -
CHECKED - TCK	REVISED -
DATE - 12-19-11	REVISED -

STATE OF ILLINOIS
DEPARTMENT OF TRANSPORTATION

CONSTRUCTION DETAILS

SCALE AS SHOWN

PROJECT - 03-0745-008

FAU RTE.	SECTION	COUNTY	TOTAL SHEETS	SHEET NO.
1453	11-00943-06-L5	DUPAGE	20	19
CONTRACT 63663				
FED. ROAD DIST. NO. 1			ILLINOIS FED. AID PROJECT TE 09D1 (872)	