


DATE	
BY	
REVISIONS	
1. CHECKED	
2. ALIGNED	
3. CHECKED	
4. CHECKED	
DATE	
BY	
REVISIONS	
1. CHECKED	
2. ALIGNED	
3. CHECKED	
4. CHECKED	
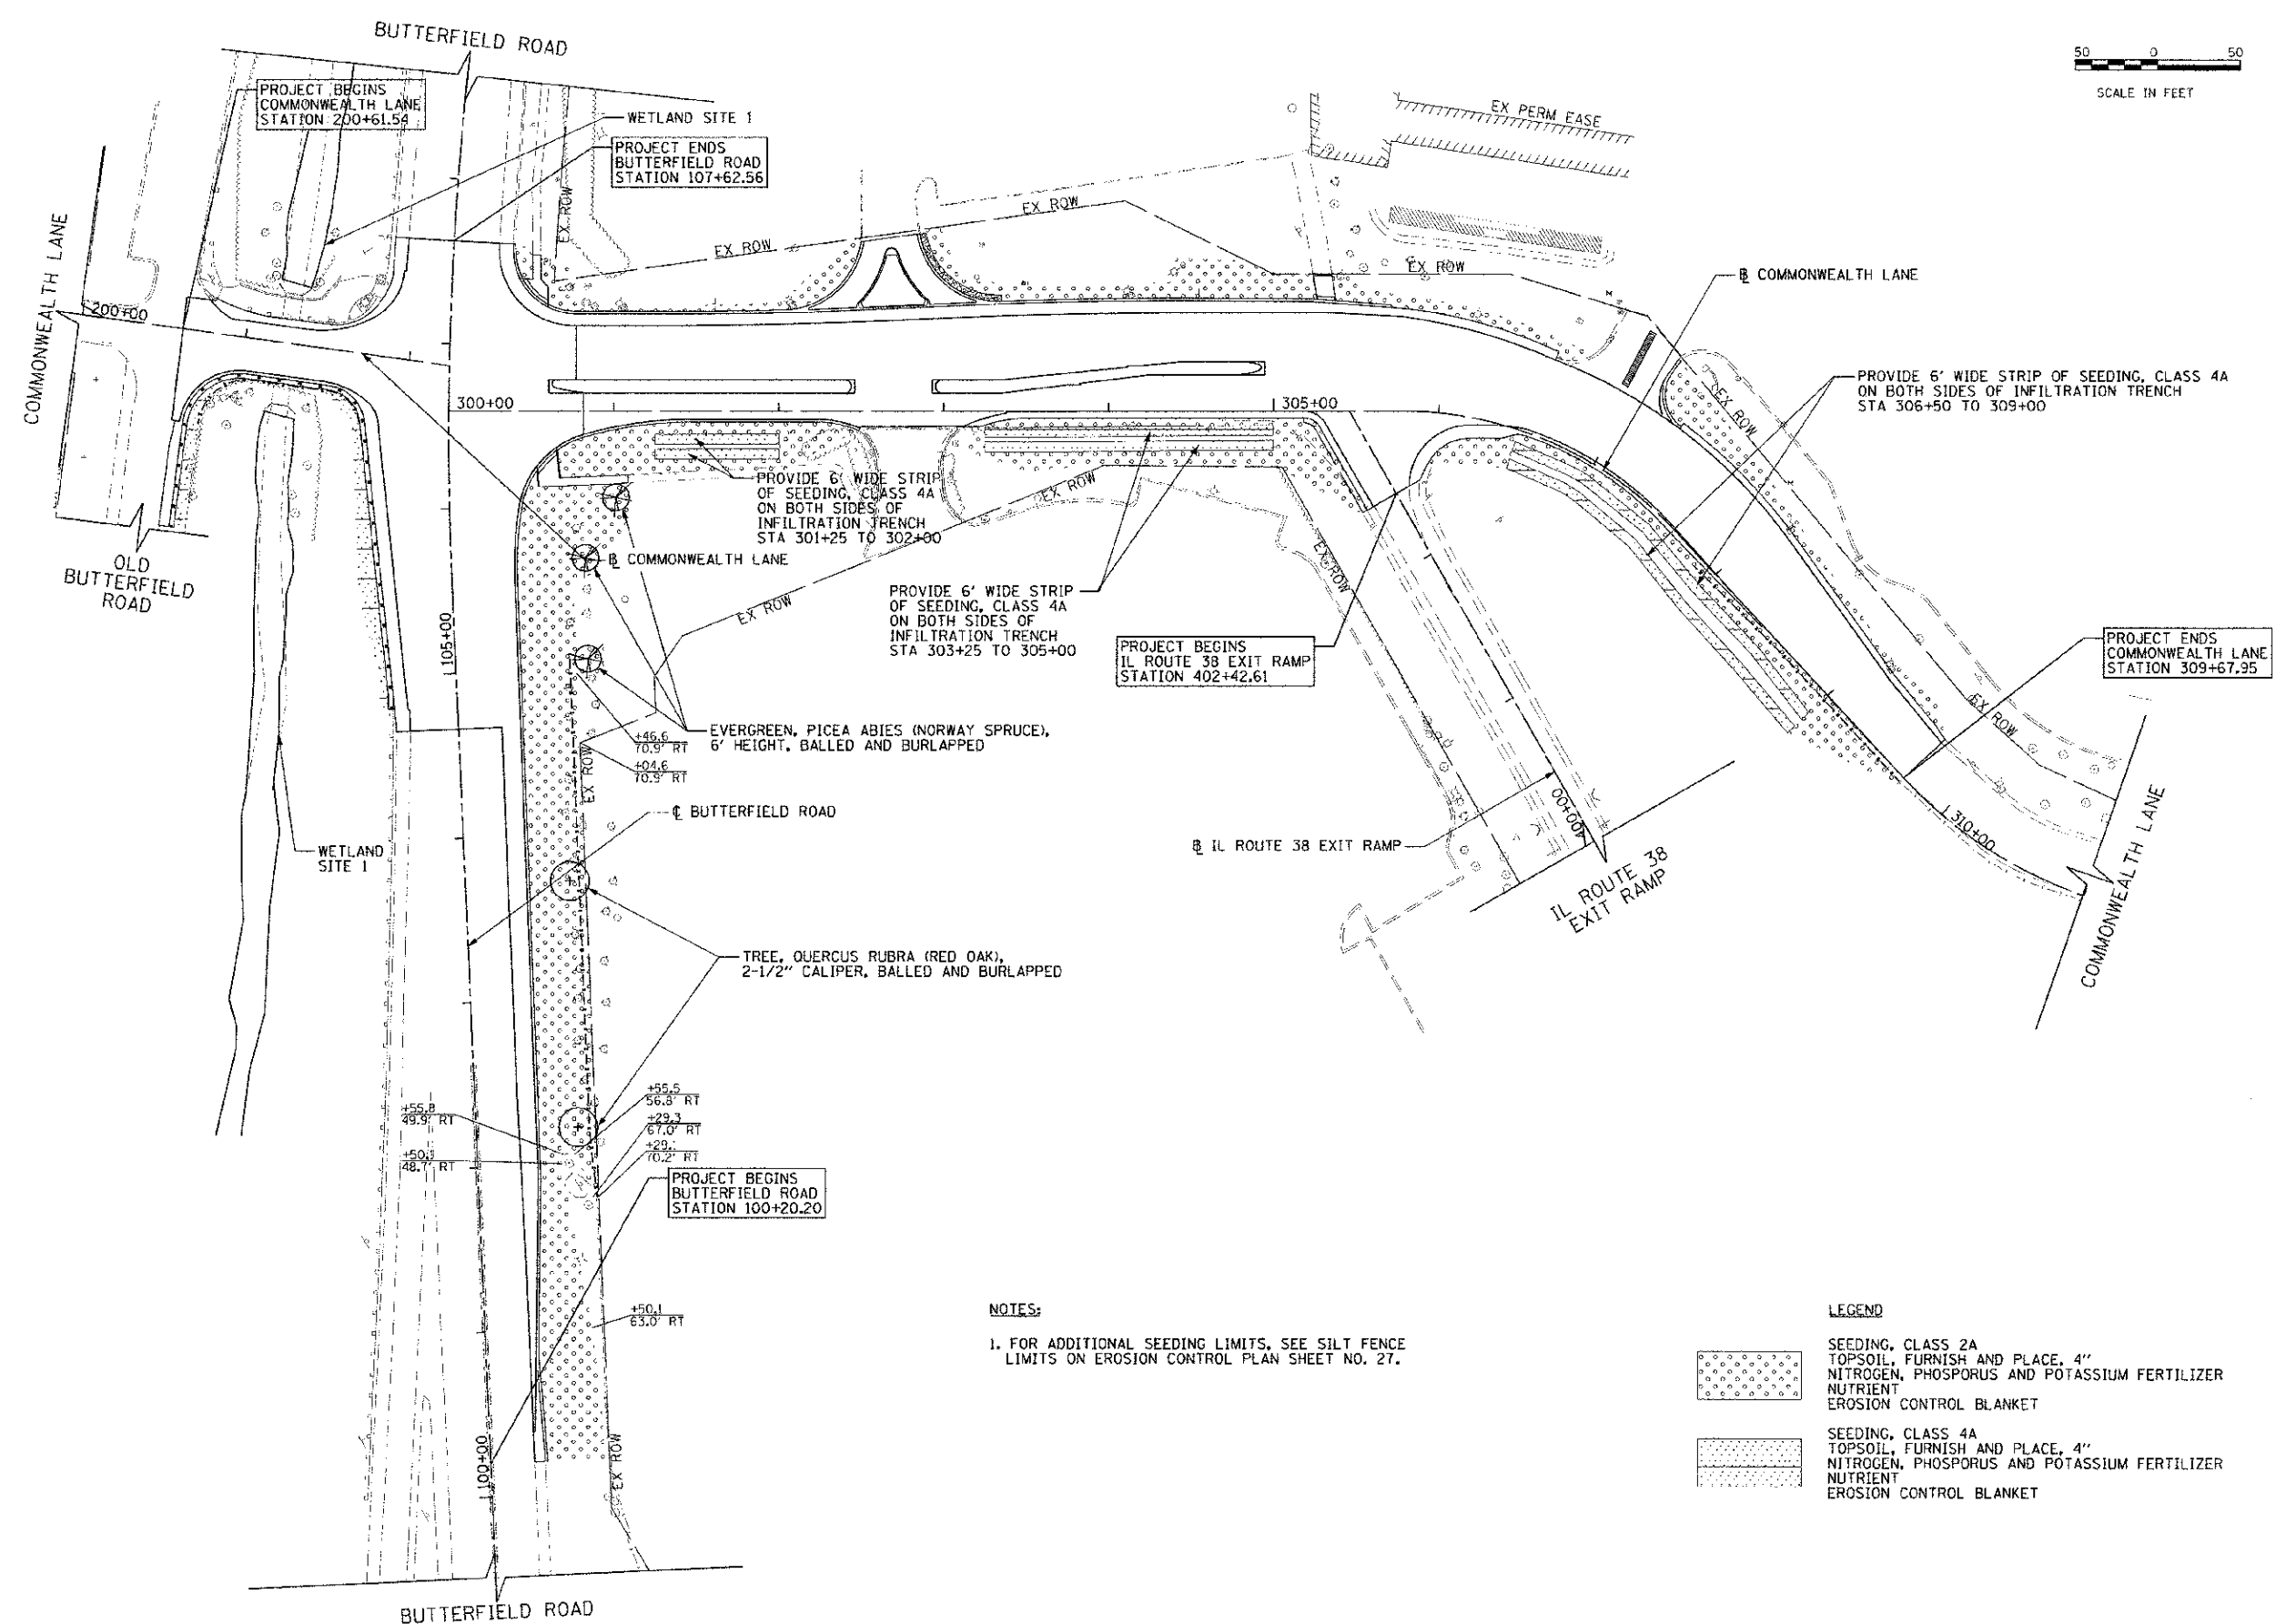

NOTES:
 1. FOR ADDITIONAL SEEDING LIMITS, SEE SILT FENCE LIMITS ON EROSION CONTROL PLAN SHEET NO. 27.

LEGEND

	SEEDING, CLASS 2A TOPSOIL, FURNISH AND PLACE, 4" NITROGEN, PHOSPHORUS AND POTASSIUM FERTILIZER NUTRIENT EROSION CONTROL BLANKET
	SEEDING, CLASS 4A TOPSOIL, FURNISH AND PLACE, 4" NITROGEN, PHOSPHORUS AND POTASSIUM FERTILIZER NUTRIENT EROSION CONTROL BLANKET

FILE NAME = G:\V\08\0808\Road\Phase 2\Sheets\B1100002	USER NAME = h20808	DESIGNED - TKS	REVISED -	STATE OF ILLINOIS DEPARTMENT OF TRANSPORTATION	BUTTERFIELD ROAD AT COMMONWEALTH LANE LANDSCAPING PLAN	F.A.J. R.T.E. = 3545	SECTION = 09-00170-00-CH	COUNTY = DUPAGE	TOTAL SHEETS = 108	SHEET NO. = 41		
PLOT SCALE = 50.0000 ft / in.	DATE = 10/22/2012	DRAWN - TKS	REVISED -			SCALE = 1"=50'	SHEET NO. 41 OF 108 SHEETS	STA. 300+00	TO STA. 311+00	CONTRACT NO. 63742		
PLOT DATE = 12/4/2012	DATE = 10/22/2012	CHECKED - JMG	REVISED -			FED. ROAD DIST. NO. 7 (ILLINOIS) FED. AID PROJECT						