
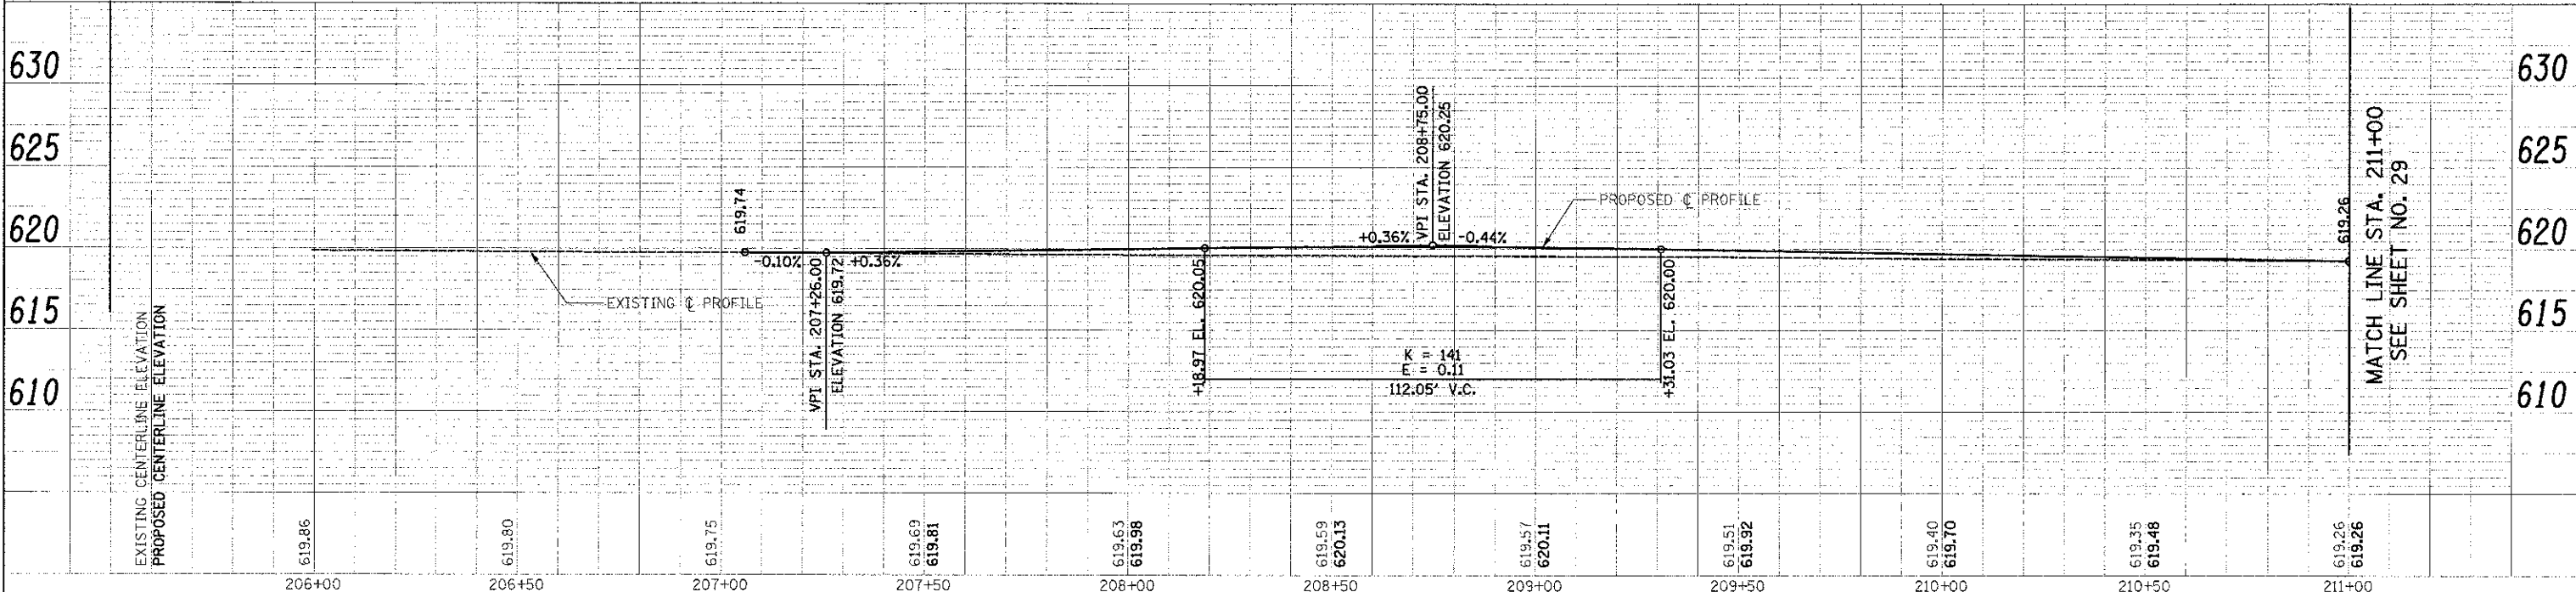


DATE	04-23
BY	...
PROJECT	...
PLAN	...
NOTE BOOK	...
NO.	...

DATE	...
BY	...
PROJECT	...
PROFILE	...
NOTE BOOK	...
NO.	...

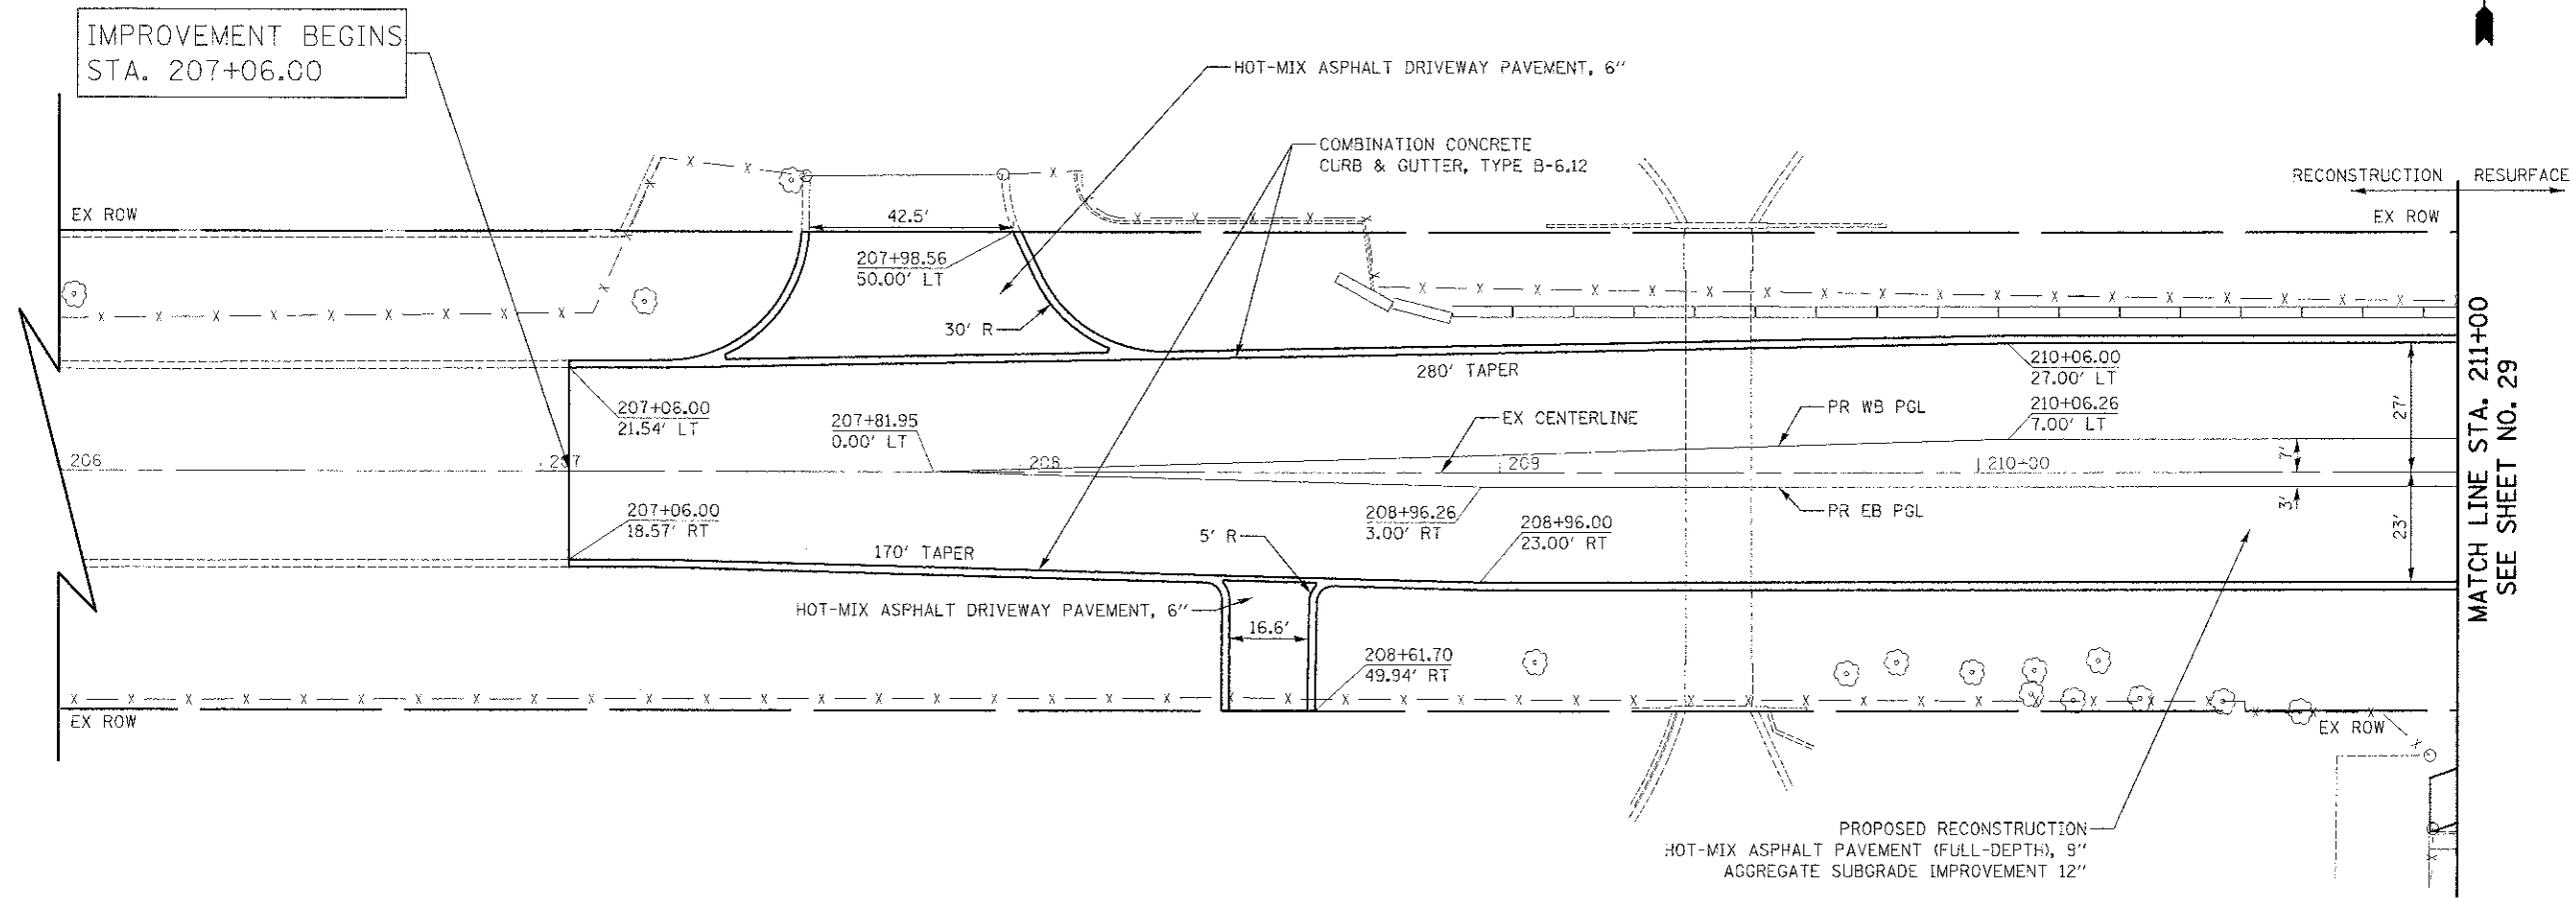

FILE NAME = ...	USER NAME = dte	DESIGNED - DTE	REVISED -	<b>STATE OF ILLINOIS DEPARTMENT OF TRANSPORTATION</b>	<b>PLAN AND PROFILE</b>	F.A.U. RTE. 3784	SECTION 12-F3000-23-PK	COUNTY COOK	TOTAL SHEETS: 133	
...	...	DRAWN - DTE	REVISED -			SCALE: 1" = 20'	SHEET NO. 1 OF 5 SHEETS	STA. 206+00 TO STA. 211+00	FED. ROAD DIST. NO. 1 ILLINOIS	CONTRACT NO. 63764
...	...	CHECKED - GAB	REVISED -						FED. AID PROJECT	
...	...	DATE - 10/22/2012	REVISED -							