



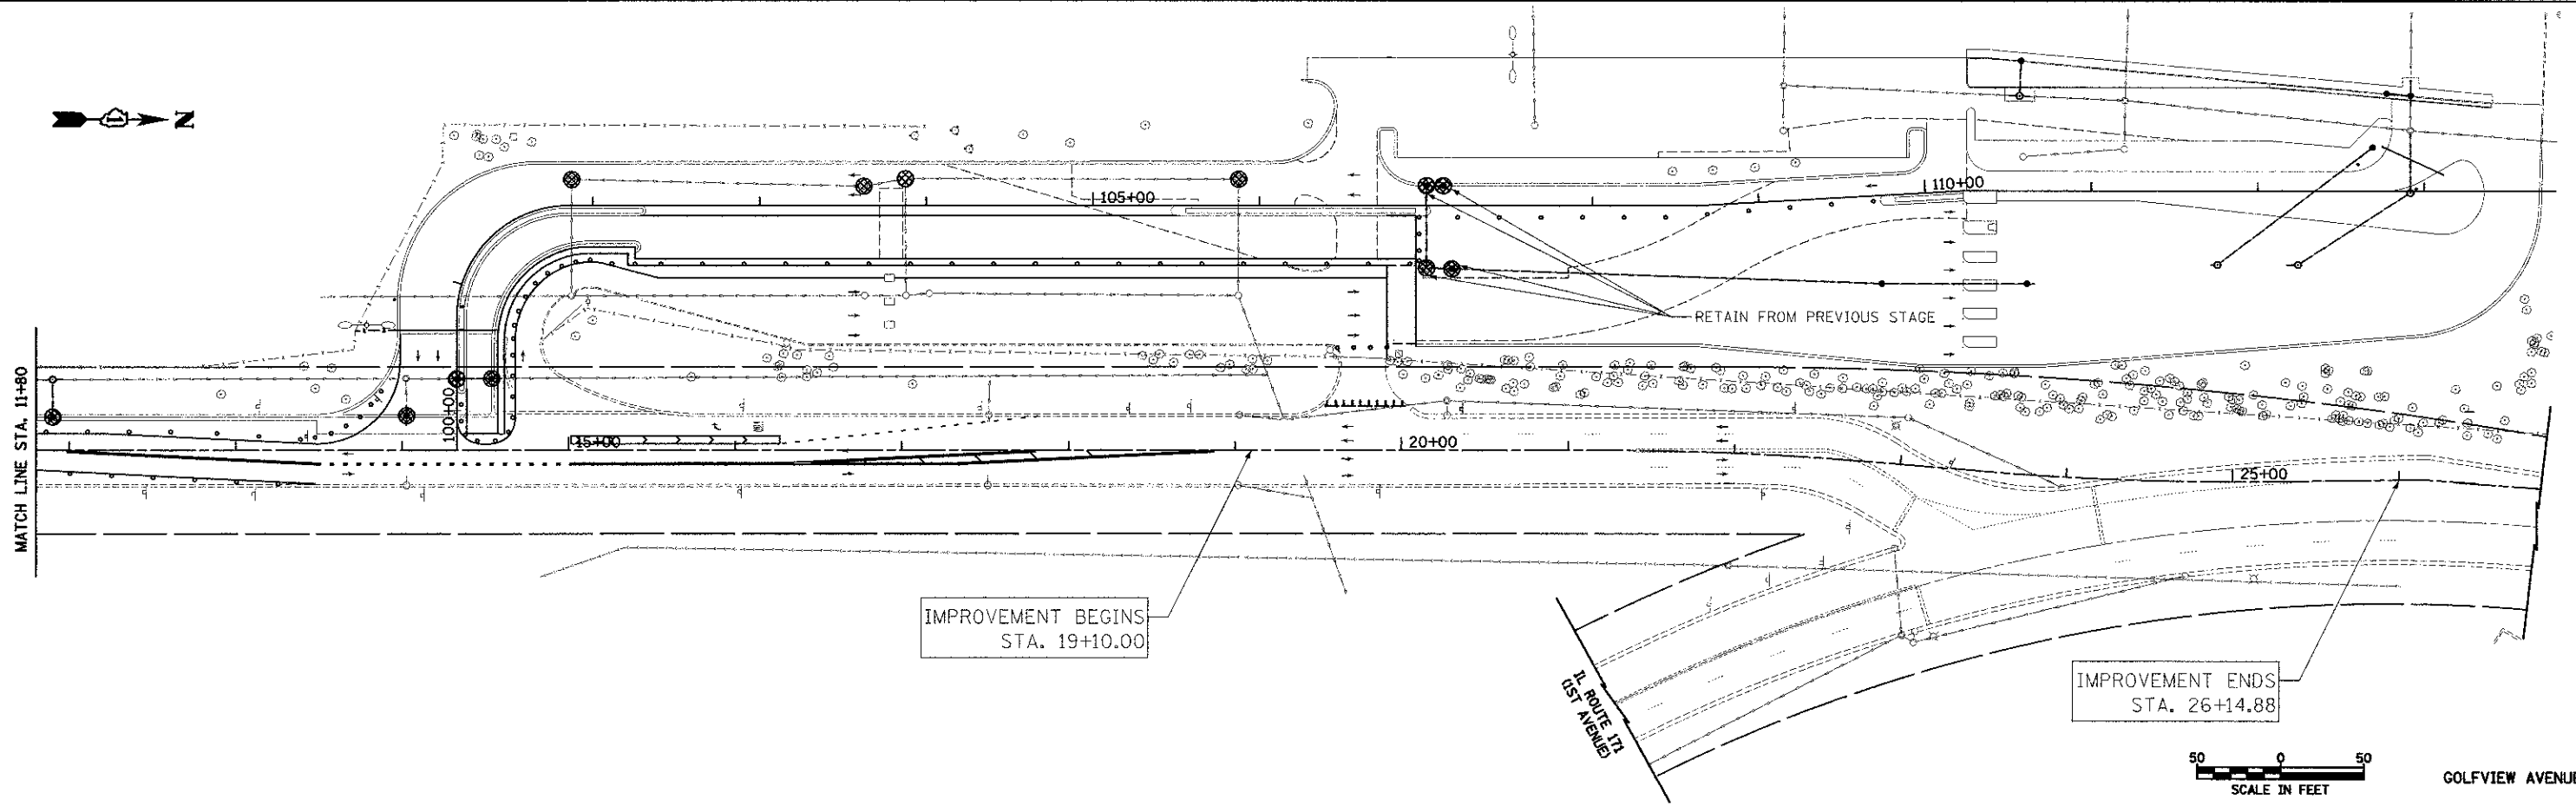
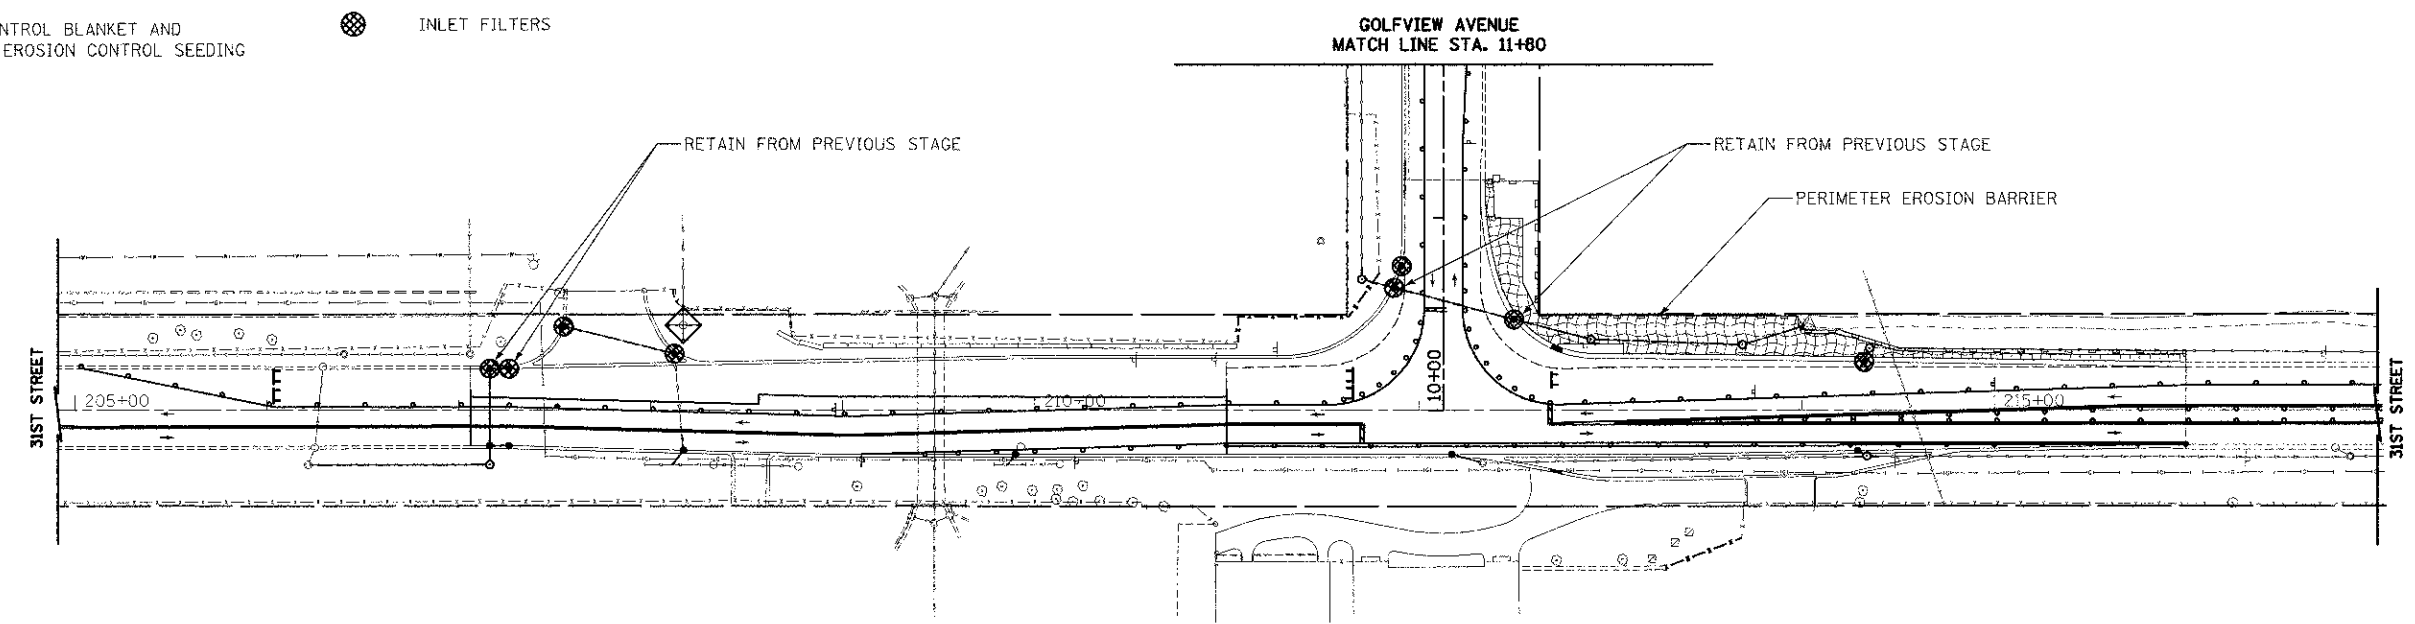


- LEGEND**
-  PAVEMENT PATCHING
  -  EROSION CONTROL BLANKET AND TEMPORARY EROSION CONTROL SEEDING

-  INLET FILTER AND PERIMETER EROSION BARRIER PLACED AROUND OPEN GRATE STRUCTURE IN ACCORDANCE WITH 280001-05
-  INLET FILTERS



FILE NAME \*  
...12563\_ERO\_02.dgn

USER NAME = dte  
PLOT SCALE = 50:3000 1/4" = 1'-0"  
PLOT DATE = 11/26/2012

DESIGNED - DTE  
DRAWN - DTE  
CHECKED - GAB  
DATE - 10/22/2012

REVISED -  
REVISED -  
REVISED -  
REVISED -

**STATE OF ILLINOIS  
DEPARTMENT OF TRANSPORTATION**

**EROSION AND SEDIMENT CONTROL - STAGE II & III**  
SCALE: 1" = 50' SHEET NO. 2 OF 3 SHEETS STA. TO STA.

F.A.U. RTE.	SECTION	COUNTY	TOTAL SHEETS	SHEET NO.
3784	12-F3000-23-PK	COOK	133	49
FED. ROAD DIST. NO. 1 ILLINOIS			FED. AID PROJECT	
			CONTRACT NO. 63764	