


LEGEND

- 618.00 TOP OF CURB ELEVATION
- 617.50 FLOW LINE ELEVATION
- (617.50) EXISTING ELEVATION
- DRAINAGE DIVIDE
- GRADING LIMITS
- EXISTING MAJOR CONTOUR
- EXISTING MINOR CONTOUR
- ← OVERLAND FLOW ROUTE

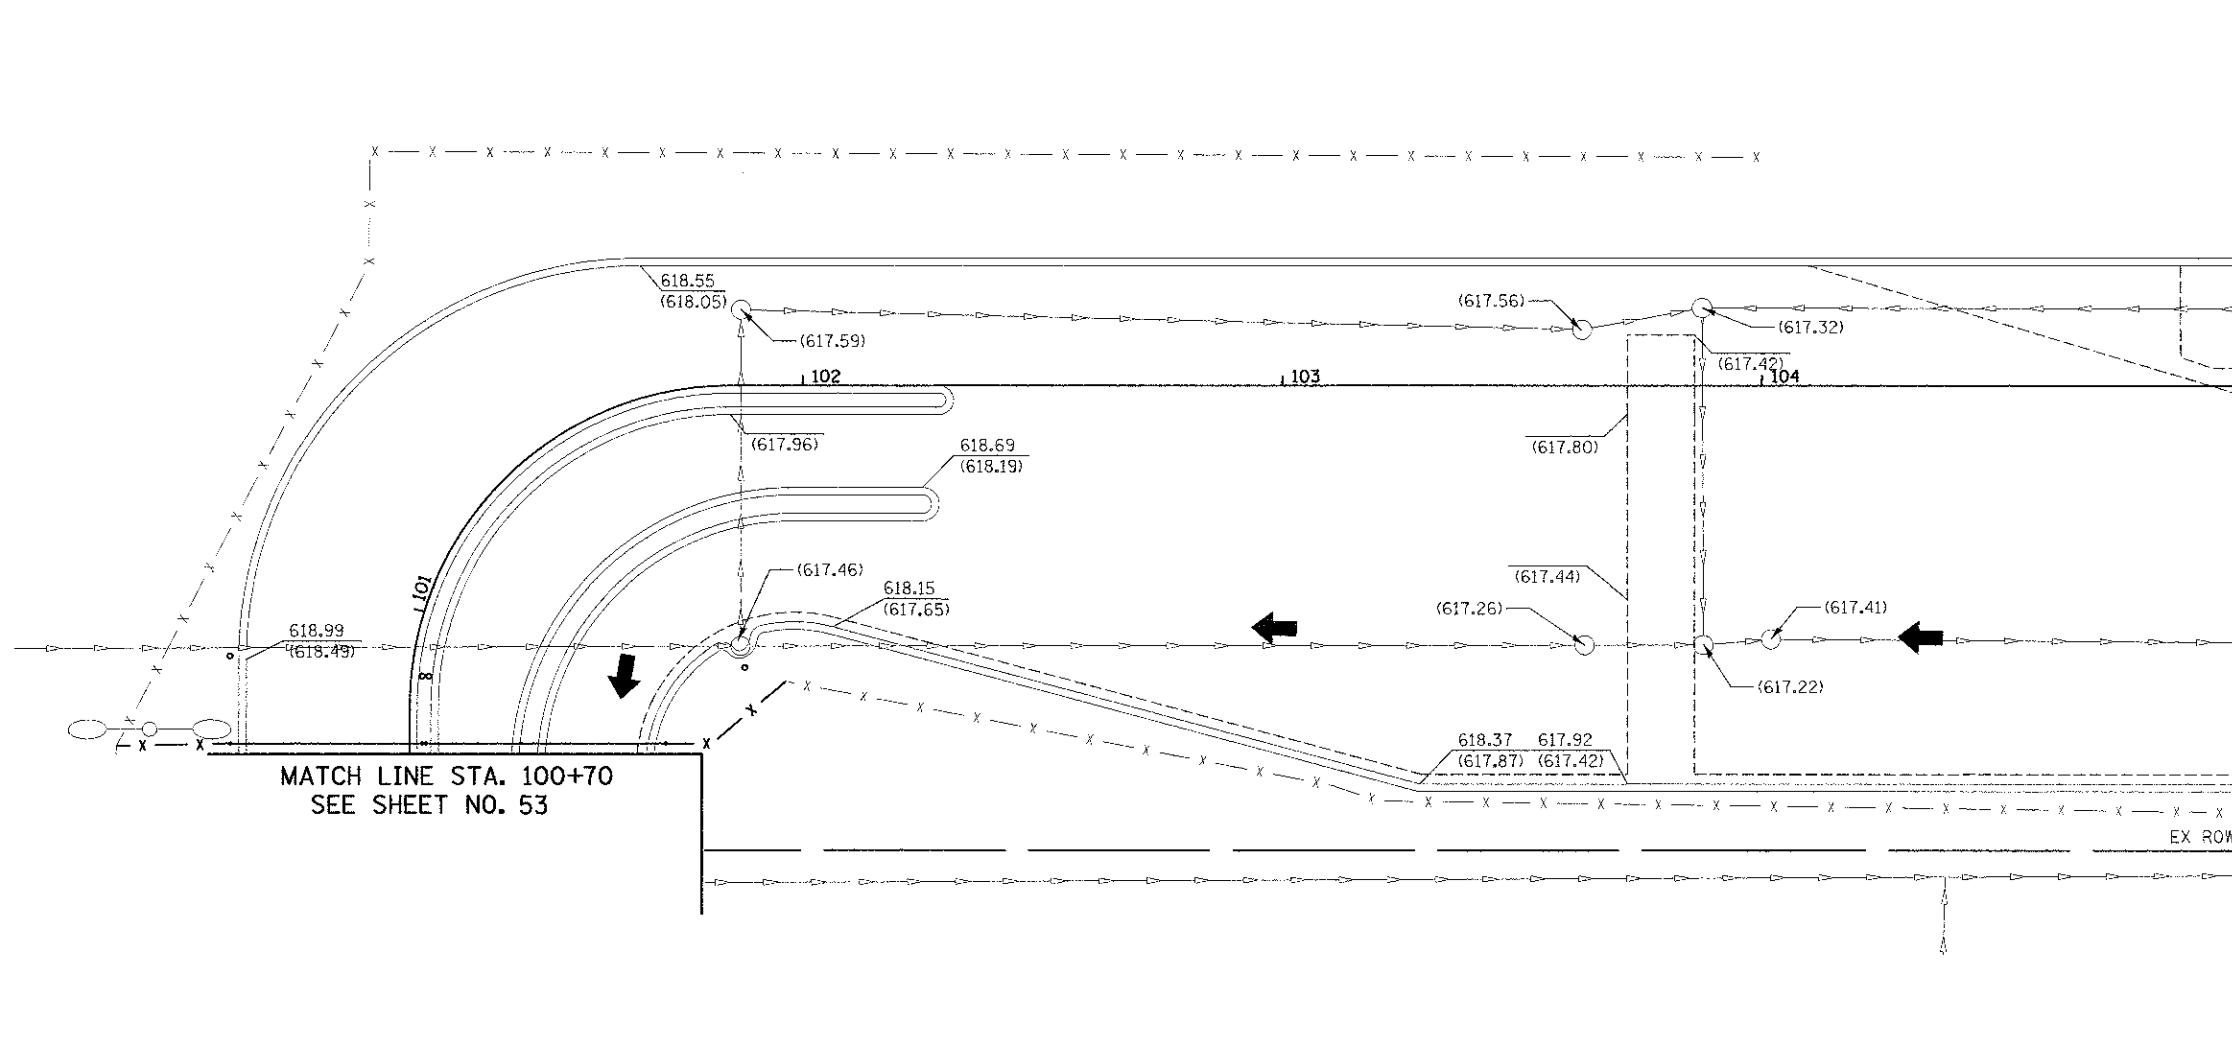

MATCH LINE STA. 105+00
SEE SHEET NO. 64

MATCH LINE STA. 100+70
SEE SHEET NO. 53

EX ROW

BROOKFIELD ZOO NORTH PARKING LOT



FILE NAME = ...12-Grading\2563_000_01.dgn	USER NAME = dte	DESIGNED - DTE	REVISED -	STATE OF ILLINOIS DEPARTMENT OF TRANSPORTATION	GRADING PLAN	F.A.U. RTE. 3784	SECTION 12-F3000-23-PK	COUNTY COOK	TOTAL SHEETS 133	SHEET NO. 63		
PLOT SCALE = 20,000% / 111		CHECKED - GAB	REVISED -			SCALE: 1" = 20'	SHEET NO. 1 OF 3 SHEETS	STA. 100+75 TO STA. 105+00	CONTRACT NO. 63764			
PLOT DATE = 11/28/2012		DATE - 10/22/2012	REVISED -			FED. ROAD DIST. NO. 1 ILLINOIS FED. AID PROJECT						