


# FOR INFORMATION ONLY

STATE OF ILLINOIS  
DEPARTMENT OF TRANSPORTATION

ROUTE NO. FA 412	SEC. 141-1A	COUNTY OGLE	TOTAL SHEETS 628	SHEET NO. 209	SHEET NO. 14 28 SHEETS
---------------------	----------------	----------------	---------------------	------------------	---------------------------

DATE	BY	SURVEYED	PLOTTED	TEMPLATE	AREAS CHECKED
NO.					

DATE	BY	SURVEYED	PLOTTED	TEMPLATE	AREAS CHECKED
NO.					

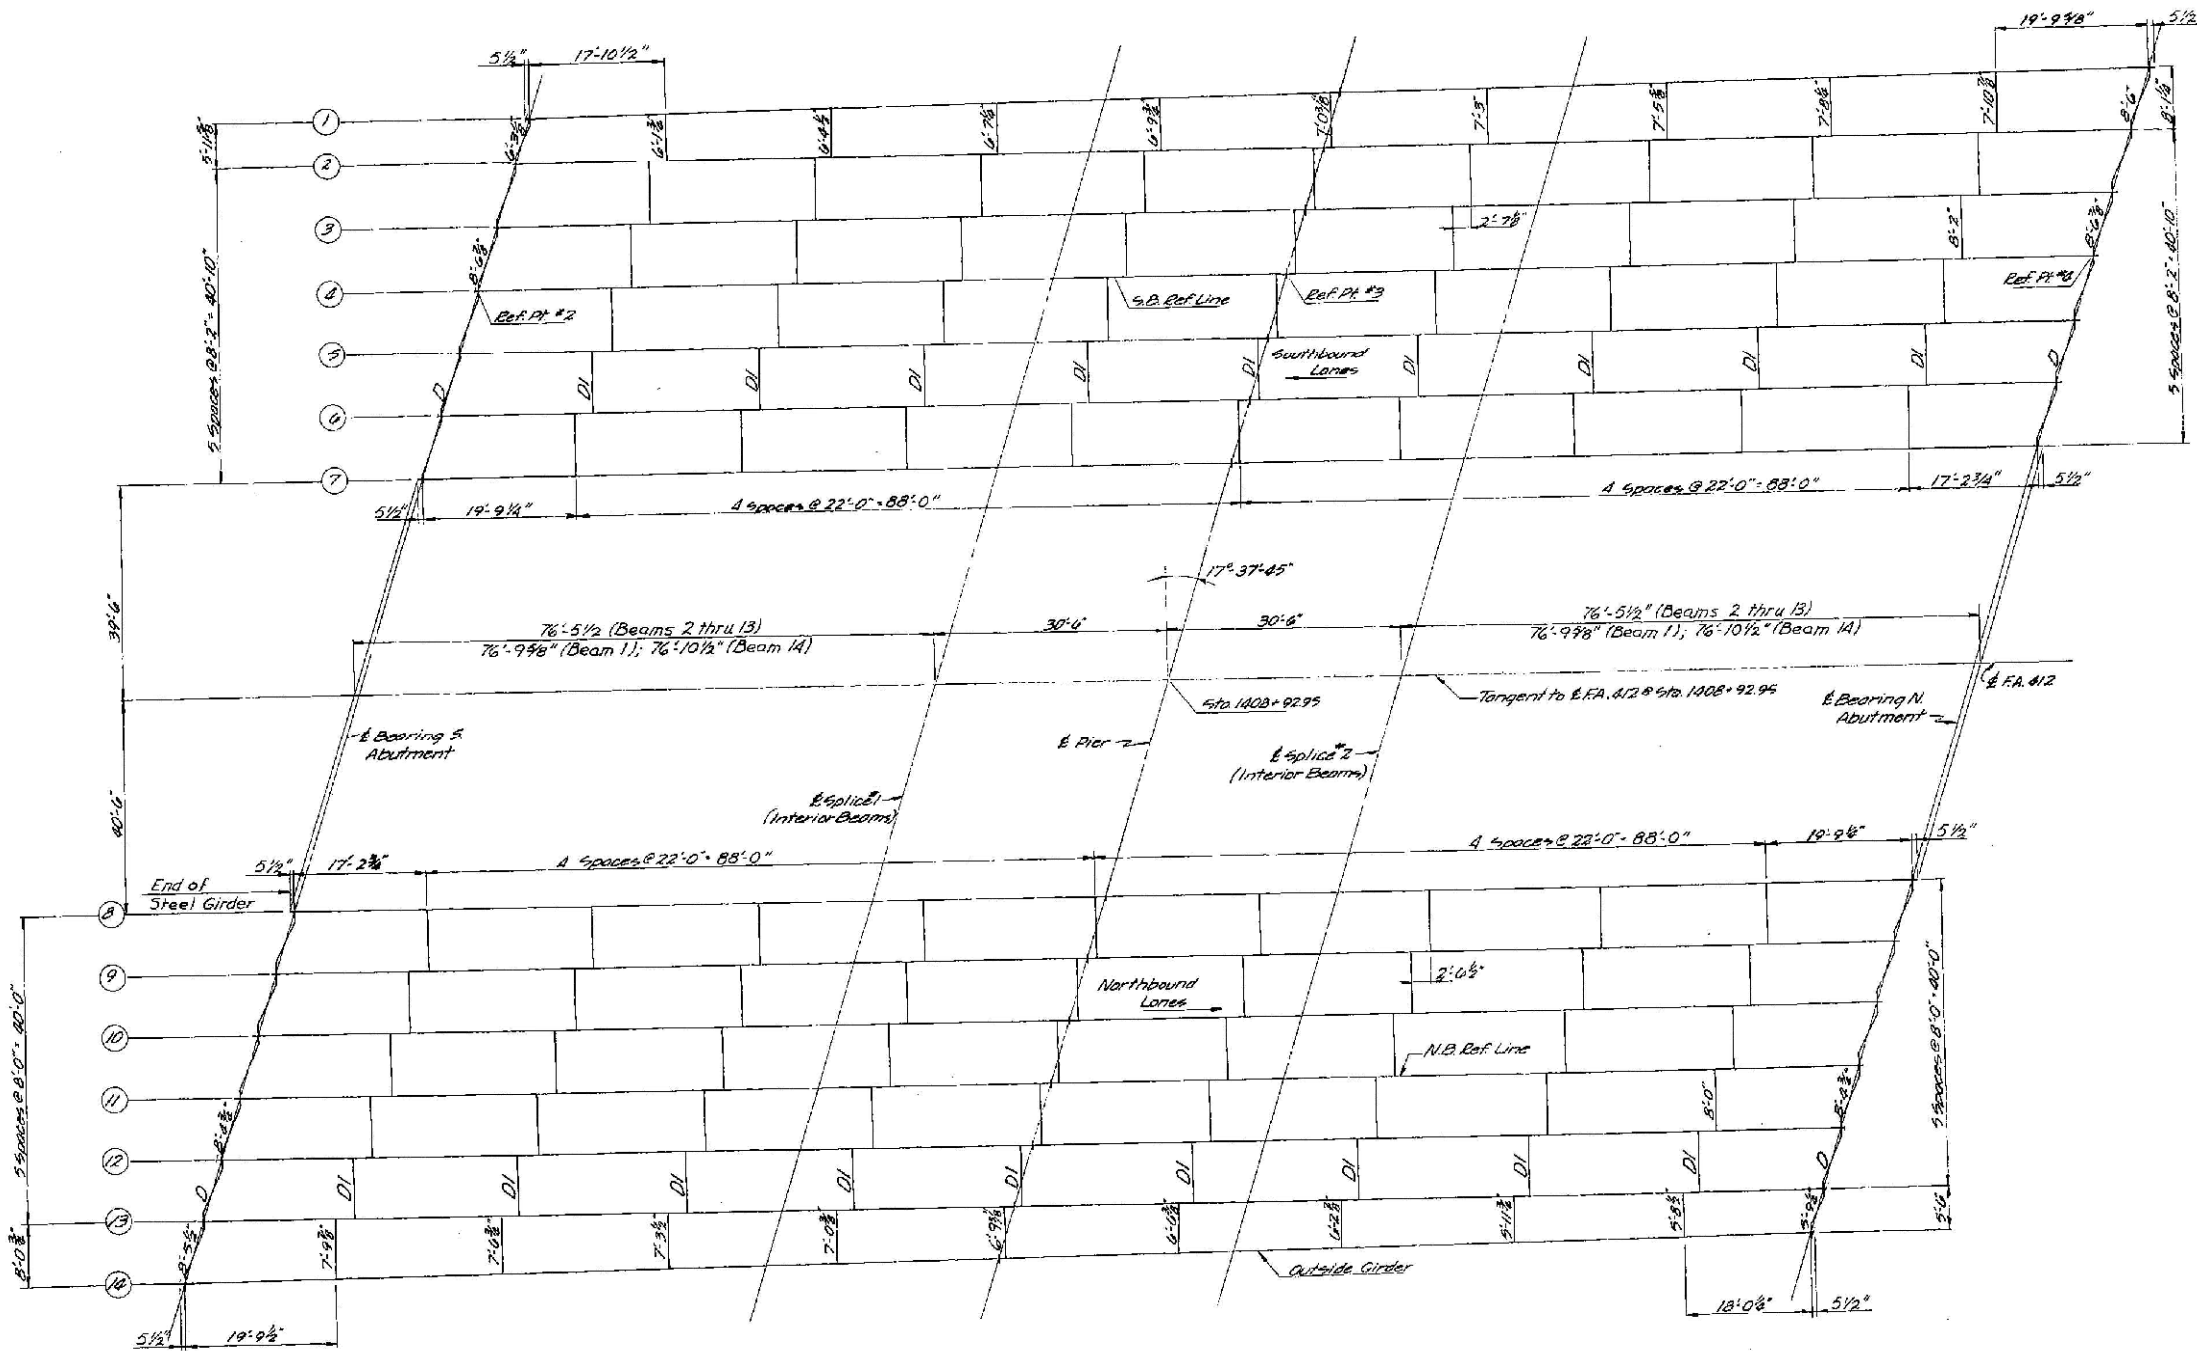

\* Dimensions Given Represent Lengths of Diaphragm E to E Girder.

Designed	M.V.M.
Checked	H.M.W.
Drawn	W.A.I.
Checked	H.M.W.

FRAMING PLAN

FRAMING PLAN  
F.A. RTE. 412 SEC. 141-1HB-1  
OGLE COUNTY  
STA. 1408 + 92.95 (F.A. RTE. 412)

FILE NAME = 0264J27-sht-FramingPlan.dgn  
PLOT DATE = 9/6/2012  
PLOT SCALE = 100.0000' / IN.

**CR**  
**CHRISTIAN-ROGE & ASSOCIATES, INC.**  
ENGINEERS-PLANNERS-SURVEYORS  
211 WEST WACKER DRIVE  
CHICAGO, ILLINOIS 60606  
PHONE: (312)372-2023 FAX: (312)372-8274

DESIGNED	- G.F.L.	REVISED	-
DRAWN	- K.R.K.	REVISED	-
CHECKED	- E.J.M.	REVISED	-
DATE	- JULY 2012	REVISED	-

STATE OF ILLINOIS  
DEPARTMENT OF TRANSPORTATION

FRAMING PLAN

SCALE: SHEET NO. OF SHEETS STA. TO STA.

F.A.I. RTE.	SECTION	COUNTY	TOTAL SHEETS	SHEET NO.
39	D2 BRIDGE PAINTING 2013-2	OGLE	26	20
CONTRACT NO. 64J27				
FED. ROAD DIST. NO. 1 ILLINOIS FED. AID PROJECT				