
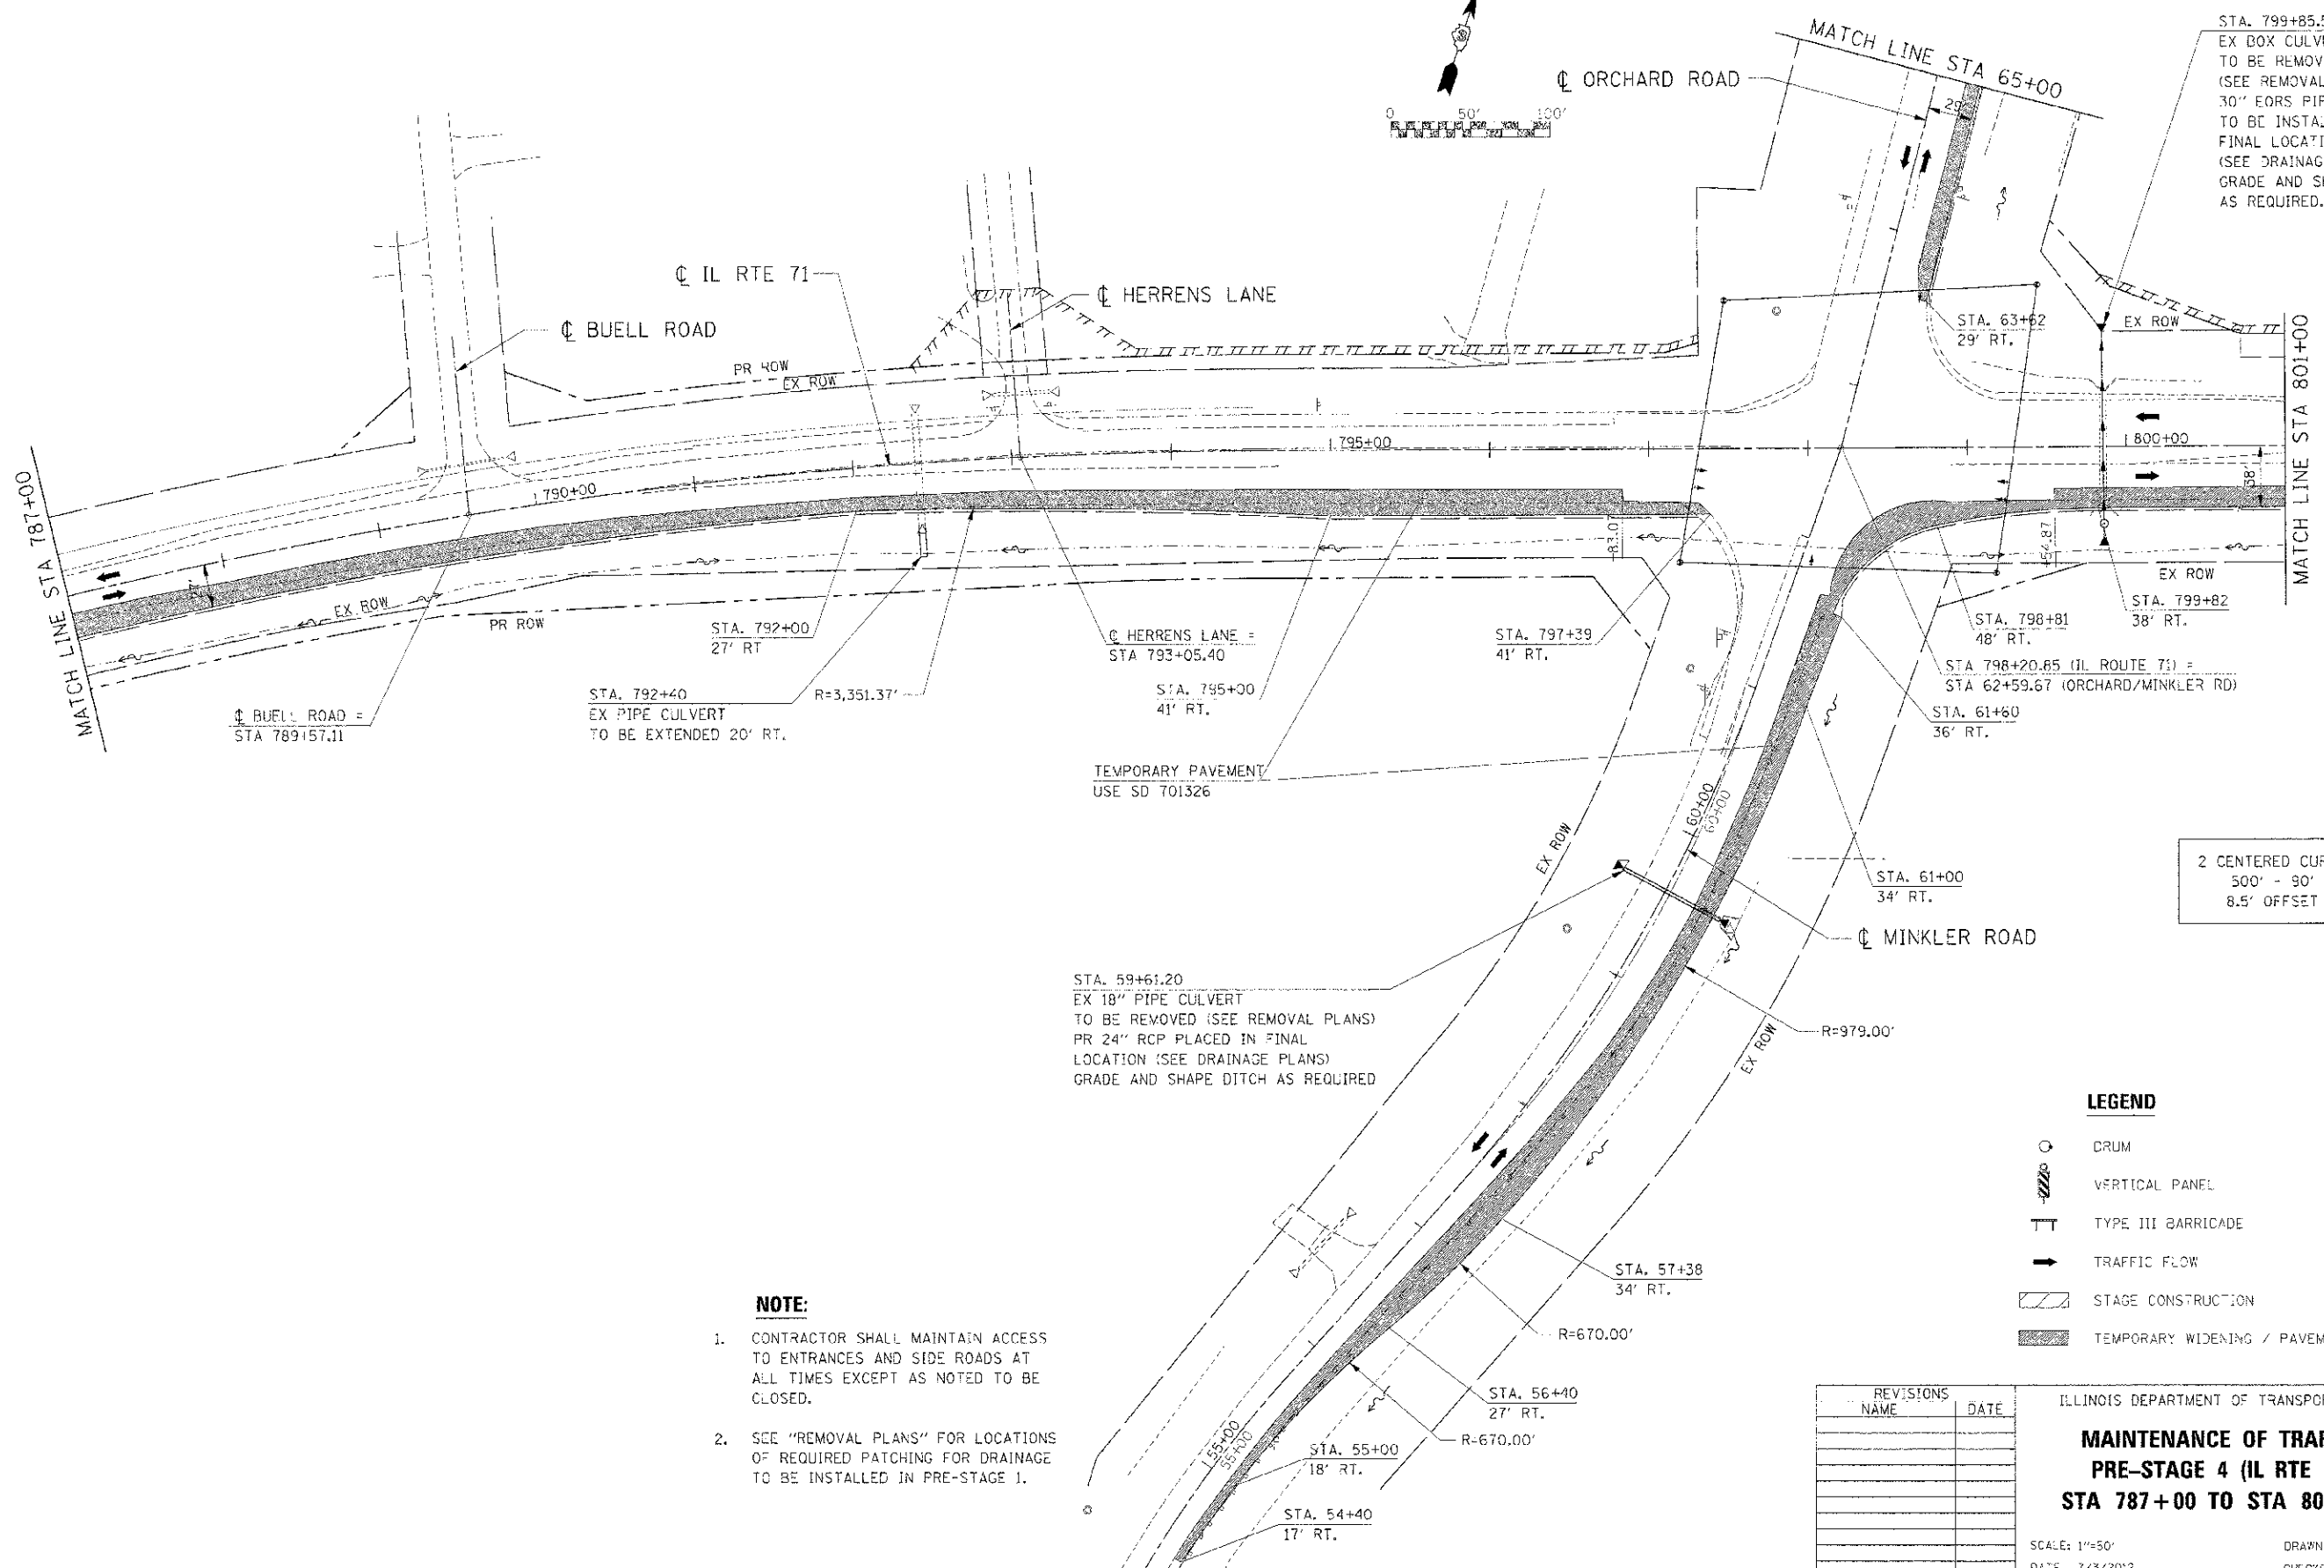


F.A.P. B.T.E.	SECTION	COUNTY	TOTAL SHEETS
31'	(1-1) R	KENDALL	54
STA. 787+00 TO STA. 801+00			207
ILLINOIS FED. AID PROJECT			

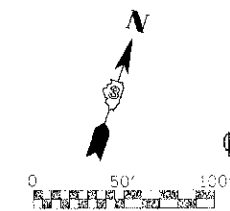

STA. 799+85.57
EX BOX CULVERT
TO BE REMOVED
(SEE REMOVAL PLANS)
30" EORS PIPE CULVERT
TO BE INSTALLED IN
FINAL LOCATION
(SEE DRAINAGE PLANS)
GRADE AND SHAPE DITCH
AS REQUIRED.

2 CENTERED CURVE
500' - 90'
8.5' OFFSET

LEGEND

- DRUM
- VERTICAL PANEL
- TYPE III BARRICADE
- TRAFFIC FLOW
- STAGE CONSTRUCTION
- TEMPORARY WIDENING / PAVEMENT

NOTE:

- CONTRACTOR SHALL MAINTAIN ACCESS TO ENTRANCES AND SIDE ROADS AT ALL TIMES EXCEPT AS NOTED TO BE CLOSED.
- SEE "REMOVAL PLANS" FOR LOCATIONS OF REQUIRED PATCHING FOR DRAINAGE TO BE INSTALLED IN PRE-STAGE 1.

REVISIONS	DATE

ILLINOIS DEPARTMENT OF TRANSPORTATION
**MAINTENANCE OF TRAFFIC
PRE-STAGE 4 (IL RTE 71)
STA 787+00 TO STA 801+00**
SCALE: 1"=50'
DATE: 7/3/2012
DRAWN BY: [blank]
CHECKED BY: RG

IE PROJ: 66420
 PLOT DATE: 7/3/2012
 FILE NAME: G:\WORK\66420\71\NOTL_PRFK_02.DWT