



F.A.D. RTE.	SECTION	COUNTY	TOTAL SHEETS	SHEET NO.
311	(1-1) R	KENDALL	514	208
STA. 801+00		TO STA. 816+00		
FED. ROAD DIST. NO.		ILLINOIS FED. AID PROJECT		

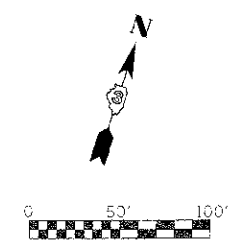

FOR WESTBOUND LANE CLOSURE  
SEE STD 701601 FOR ADDITIONAL  
TEMPORARY SIGNING AND PAVEMENT  
MARKING.

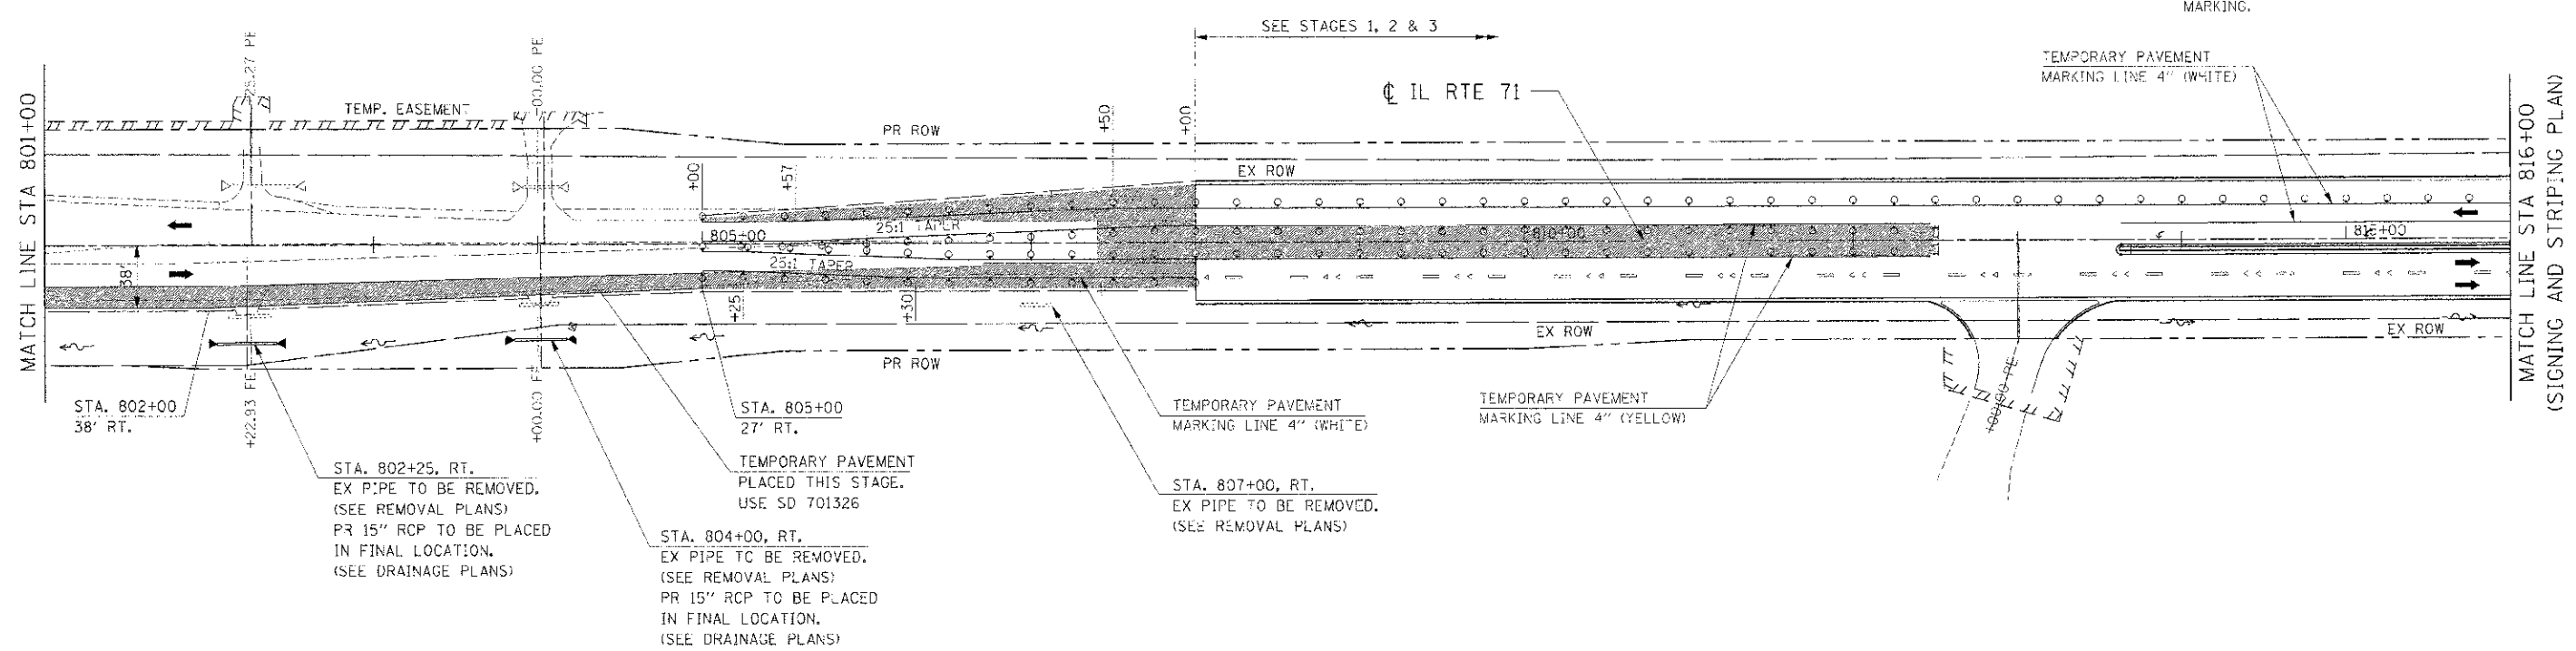

- STA. 802+00  
38' RT.
- STA. 802+25, RT.  
EX PIPE TO BE REMOVED.  
(SEE REMOVAL PLANS)  
PR 15" RCP TO BE PLACED  
IN FINAL LOCATION.  
(SEE DRAINAGE PLANS)
- STA. 804+00, RT.  
EX PIPE TO BE REMOVED.  
(SEE REMOVAL PLANS)  
PR 15" RCP TO BE PLACED  
IN FINAL LOCATION.  
(SEE DRAINAGE PLANS)
- STA. 805+00  
27' RT.
- TEMPORARY PAVEMENT  
PLACED THIS STAGE.  
USE SD 701326
- STA. 807+00, RT.  
EX PIPE TO BE REMOVED.  
(SEE REMOVAL PLANS)

**LEGEND**

- DRLM
- VERTICAL PANEL
- TYPE III BARRICADE
- TRAFFIC FLOW
- STAGE CONSTRUCTION
- TEMPORARY WIDENING / PAVEMENT

**NOTE:**

1. CONTRACTOR SHALL MAINTAIN ACCESS TO ENTRANCES AND SIDE ROADS AT ALL TIMES EXCEPT AS NOTED TO BE CLOSED.
2. SEE "REMOVAL PLANS" FOR LOCATIONS OF REQUIRED PATCHING FOR DRAINAGE TO BE INSTALLED IN PRE-STAGE 1.

REVISIONS	
NAME	DATE

ILLINOIS DEPARTMENT OF TRANSPORTATION  
**MAINTENANCE OF TRAFFIC  
PRE-STAGE 4 (IL RTE 71)  
STA 801+00 TO STA 816+00**

SCALE: 1"=50'  
DATE: 7/3/2012  
DRAWN BY:  
CHECKED BY: RG

IE PROJ: "S05025  
 PLOT DATE: 7/3/2012  
 FILE NAME: G:\S05025\CAD\IL 71\HOT\_PIE4\_03.SHT