
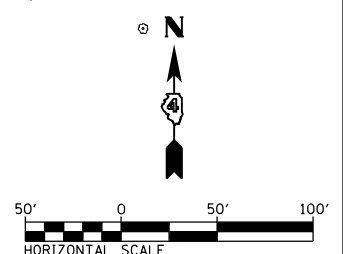


TEMPORARY EROSION CONTROL LEGEND

	INLET AND PIPE PROTECTION
	TEMPORARY DITCH CHECK
	TEMPORARY DITCH CHECK
	EROSION CONTROL BLANKET
	HEAVY DUTY EROSION CONTROL BLANKET
	MULCH METHOD 2
	PERIMETER EROSION BARRIER
	TEMPORARY SEDIMENT BASIN

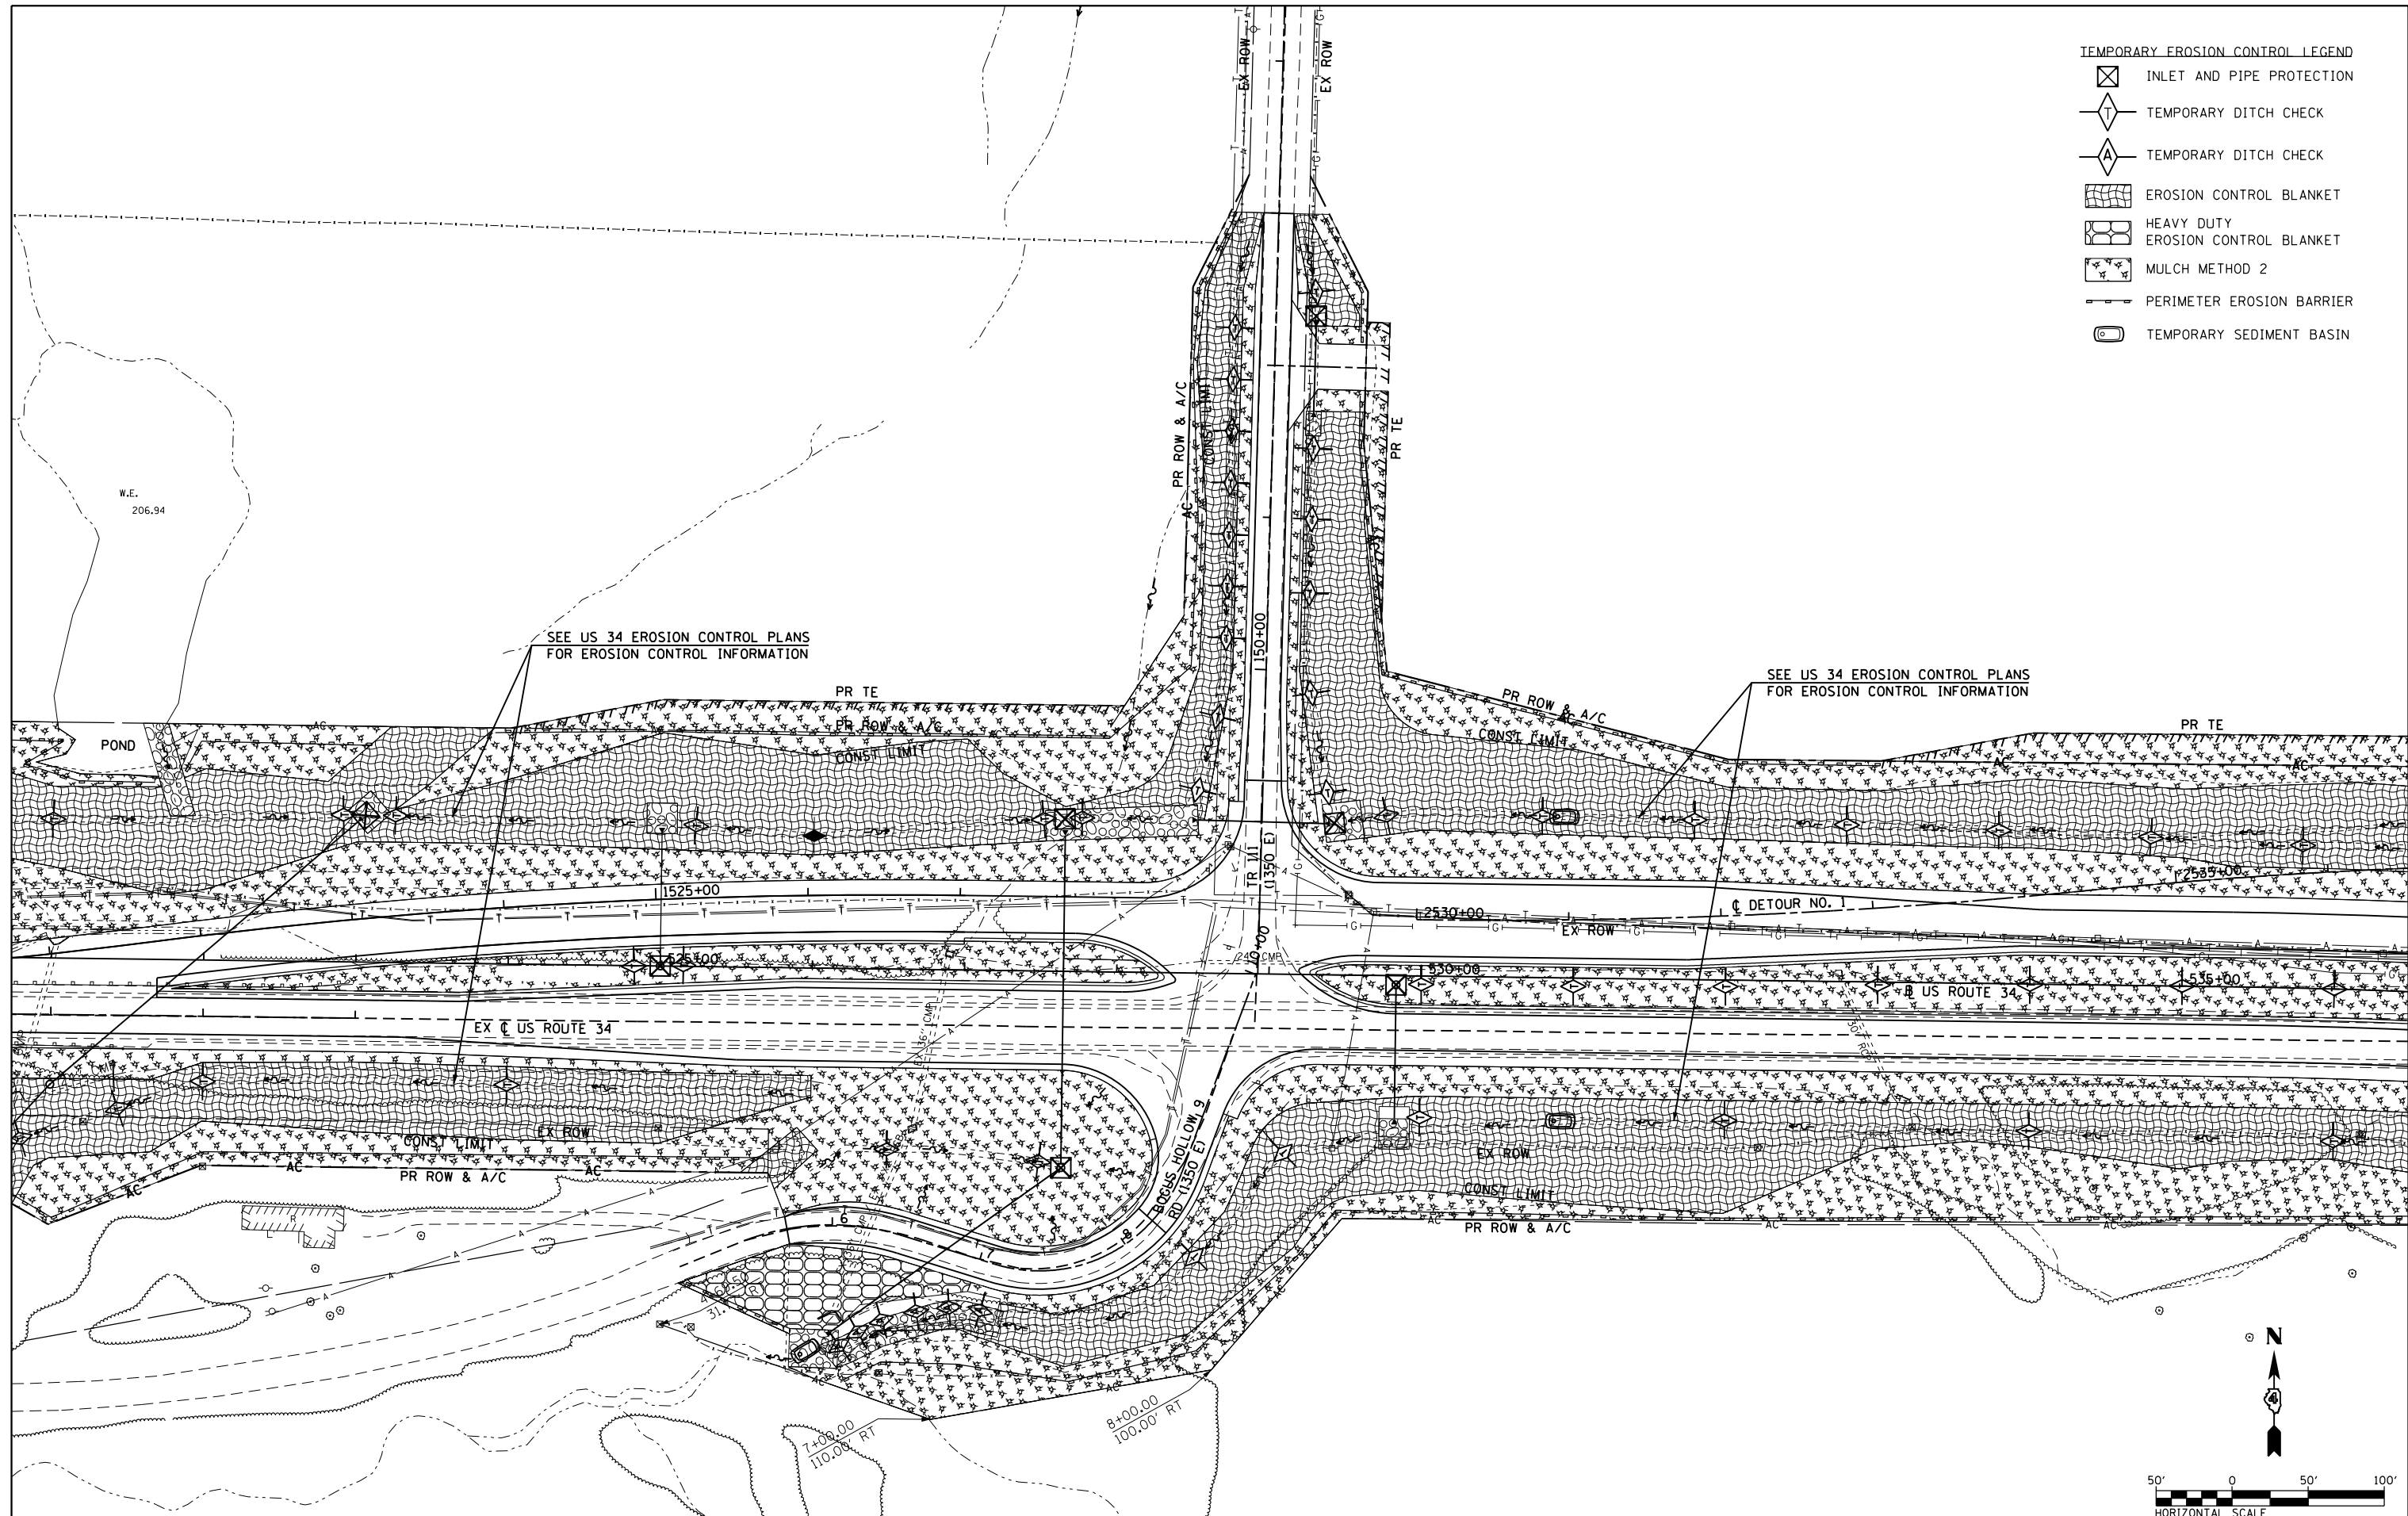

FILE NAME = D468409-SHT-21-EROS-TR111-BHR.dgn	USER NAME = zach1	DESIGNED - DBS	REVISED -	STATE OF ILLINOIS DEPARTMENT OF TRANSPORTATION	EROSION CONTROL PLANS TR 111 & BOGUS HOLLOW ROAD (1350 E)	F.A.P. RTE. 313	SECTION 7-2 ; 6-1	COUNTY HENDERSON	TOTAL SHEETS 976	SHEET NO. 261		
PLOT SCALE = 100.0000' / 1" =	CHECKED - CSB	REVISIED -	SCALE: 1" = 50'			SHEET NO. 21 OF 34 SHEETS	STA. 5+70	TO STA. 153+00	CONTRACT NO. 68409			
PLOT DATE = 10/16/2012	DATE - 10/2012	REVISIED -	ILLINOIS FED. AID PROJECT									