


TEMPORARY EROSION CONTROL LEGEND

- INLET AND PIPE PROTECTION
- TEMPORARY DITCH CHECK
- AGGREGATE DITCH CHECK
- EROSION CONTROL BLANKET
- HEAVY DUTY EROSION CONTROL BLANKET
- MULCH METHOD 2
- PERIMETER EROSION BARRIER
- TEMPORARY SEDIMENT BASIN

50' 0 50' 100'
HORIZONTAL SCALE

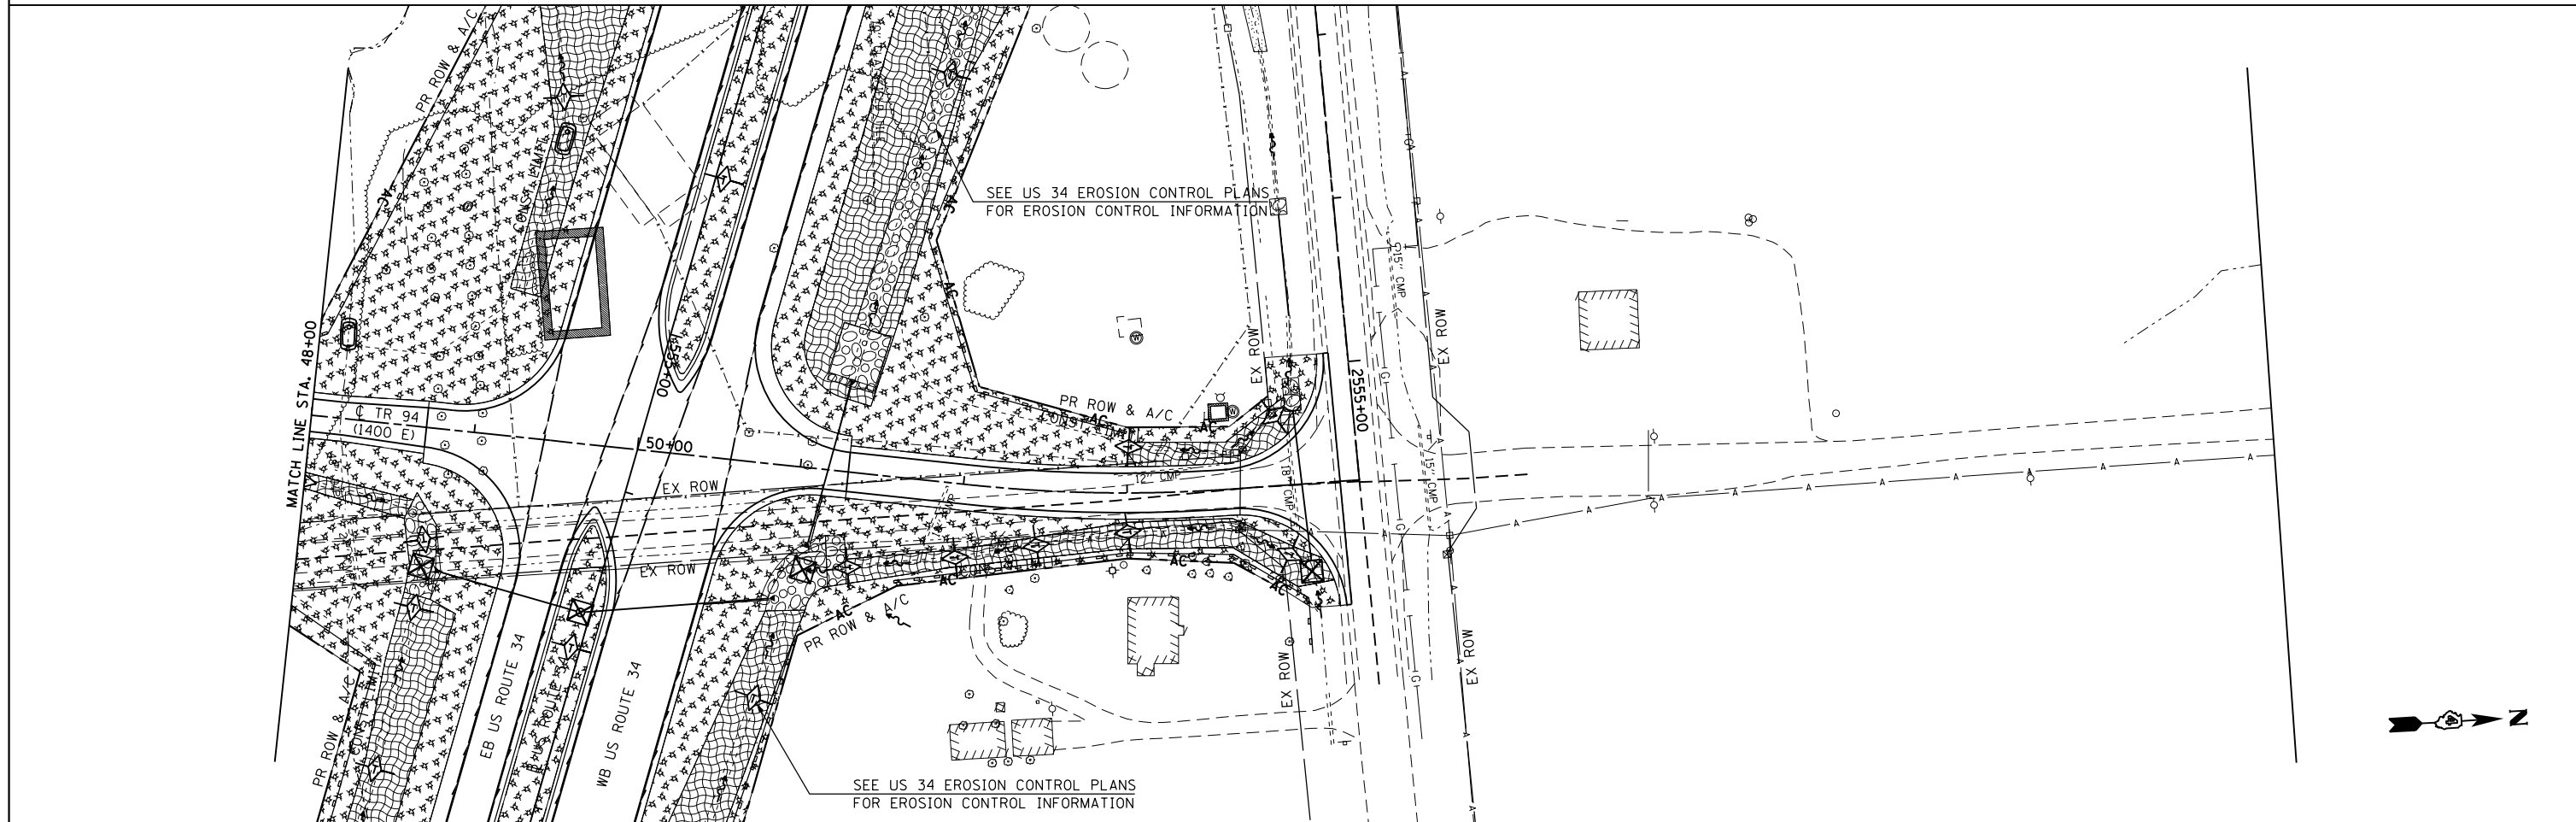

FILE NAME = D468409-SHT-22-EROS-TR94.dgn	USER NAME = zachl	DESIGNED - DBS	REVISED -	STATE OF ILLINOIS DEPARTMENT OF TRANSPORTATION	EROSION CONTROL PLANS TR 94 (1400E)			F.A.P. RTE. 313	SECTION 7-2 ; 6-1	COUNTY HENDERSON	TOTAL SHEETS 976	SHEET NO. 262
	PLOT SCALE = 100.0000' / 1in.	CHECKED - CSB	REVISED -		SCALE: 1" = 50'	SHEET NO. 22 OF 34 SHEETS	STA. 38+00 TO STA. 54+30	CONTRACT NO. 68409				
PLOT DATE = 10/16/2012	DATE - 10/2012	REVISED -	REVISED -	ILLINOIS FED. AID PROJECT								