



Ⓐ STONE RIPRAP
CLASS B4
L33' X W17'

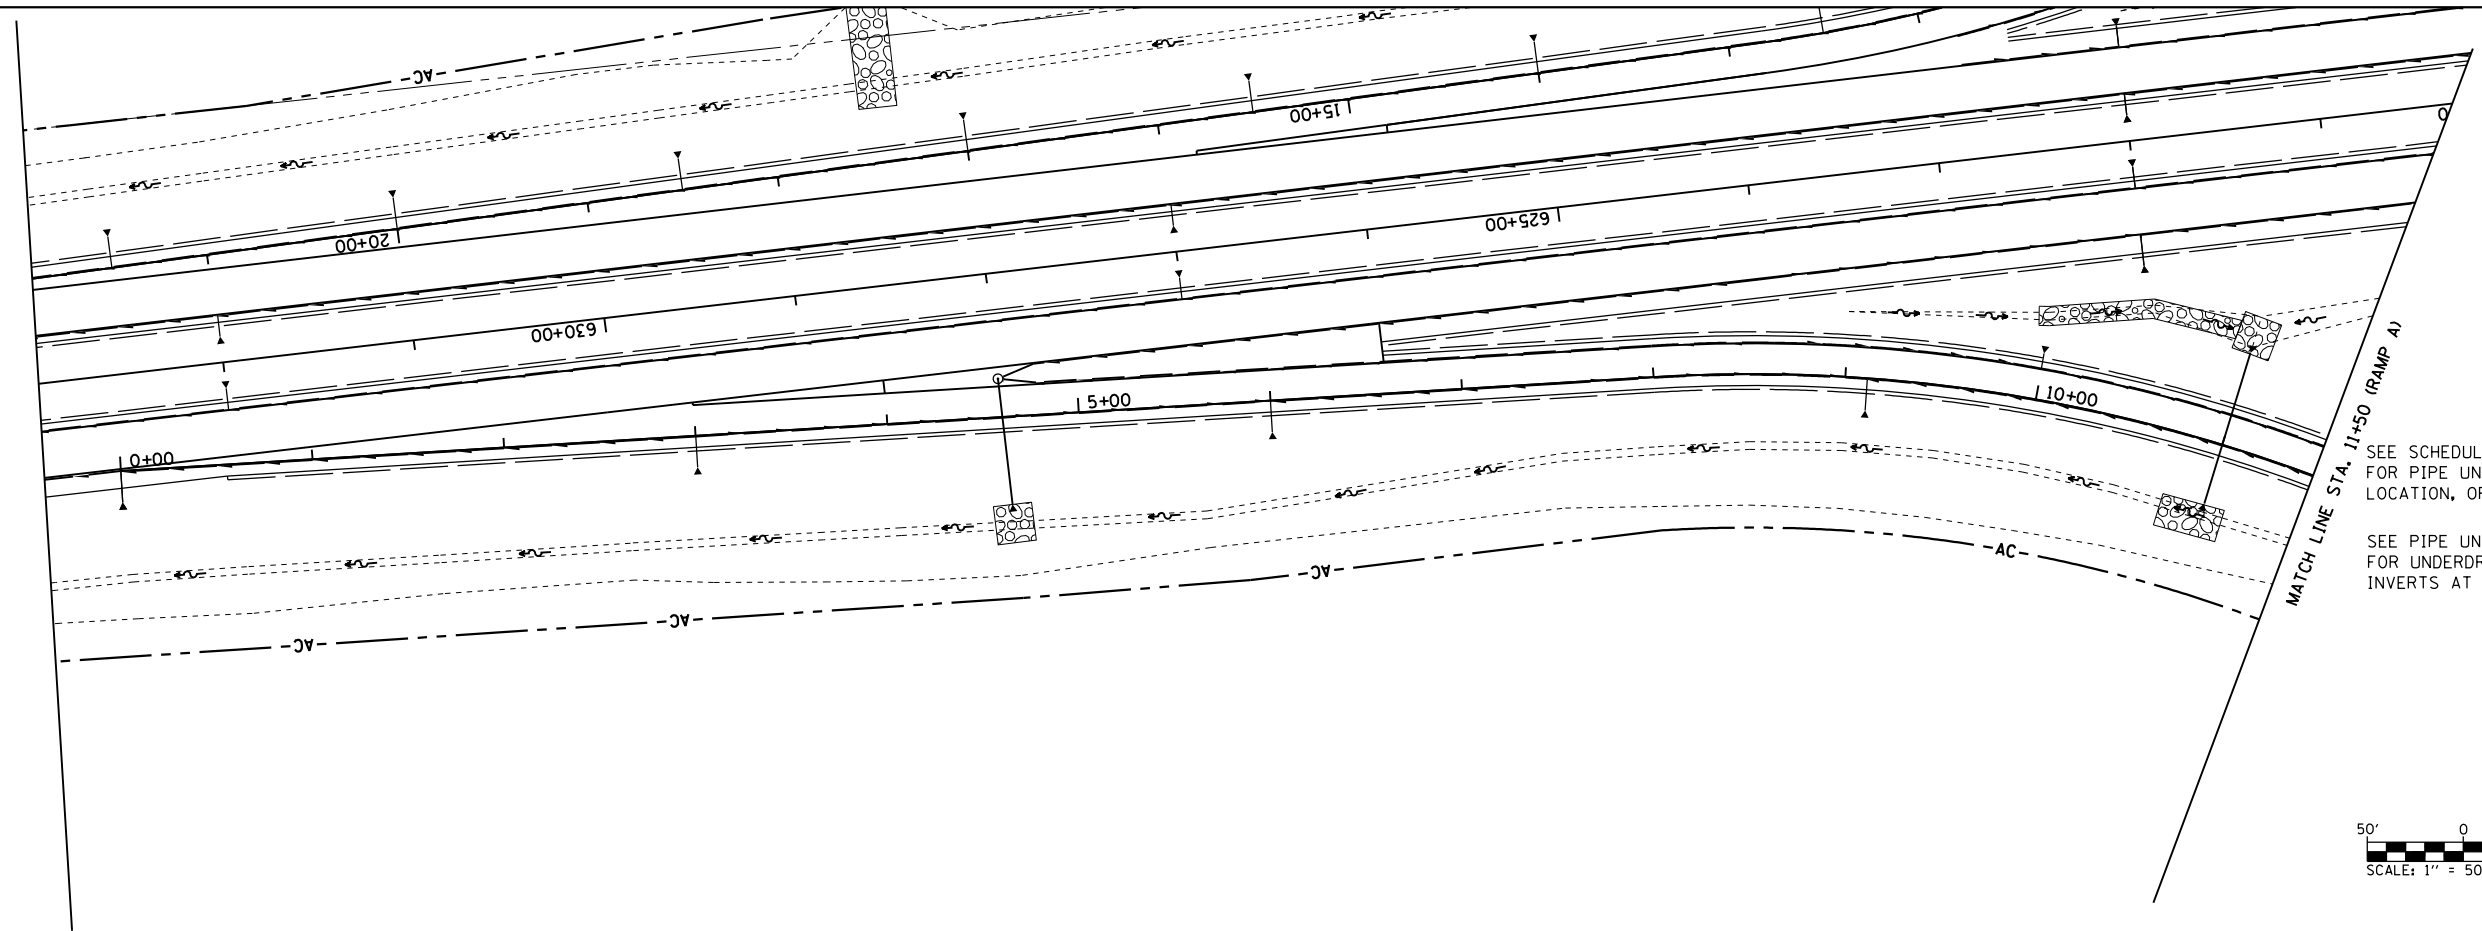


SEE SCHEDULE OF QUANTITIES
FOR PIPE UNDERDRAIN OUTLETS
LOCATION, OFFSET, AND ELEVATION

SEE PIPE UNDERDRAIN SHEETS
FOR UNDERDRAIN PROFILES AND
INVERTS AT EDGE OF PAVEMENT

 

PLAN	SURVEYED	DATE
	PLOTTED	
	ALIGNED	
	CHECKED	
	FILED	
NOTE BOOK NO.	CADD FILE NAME	

PROFILE	SURVEYED	DATE
	PLOTTED	
	GRADES CHECKED	
	STRUCTURE NOTATIONS CHECKED	
NOTE BOOK NO.		

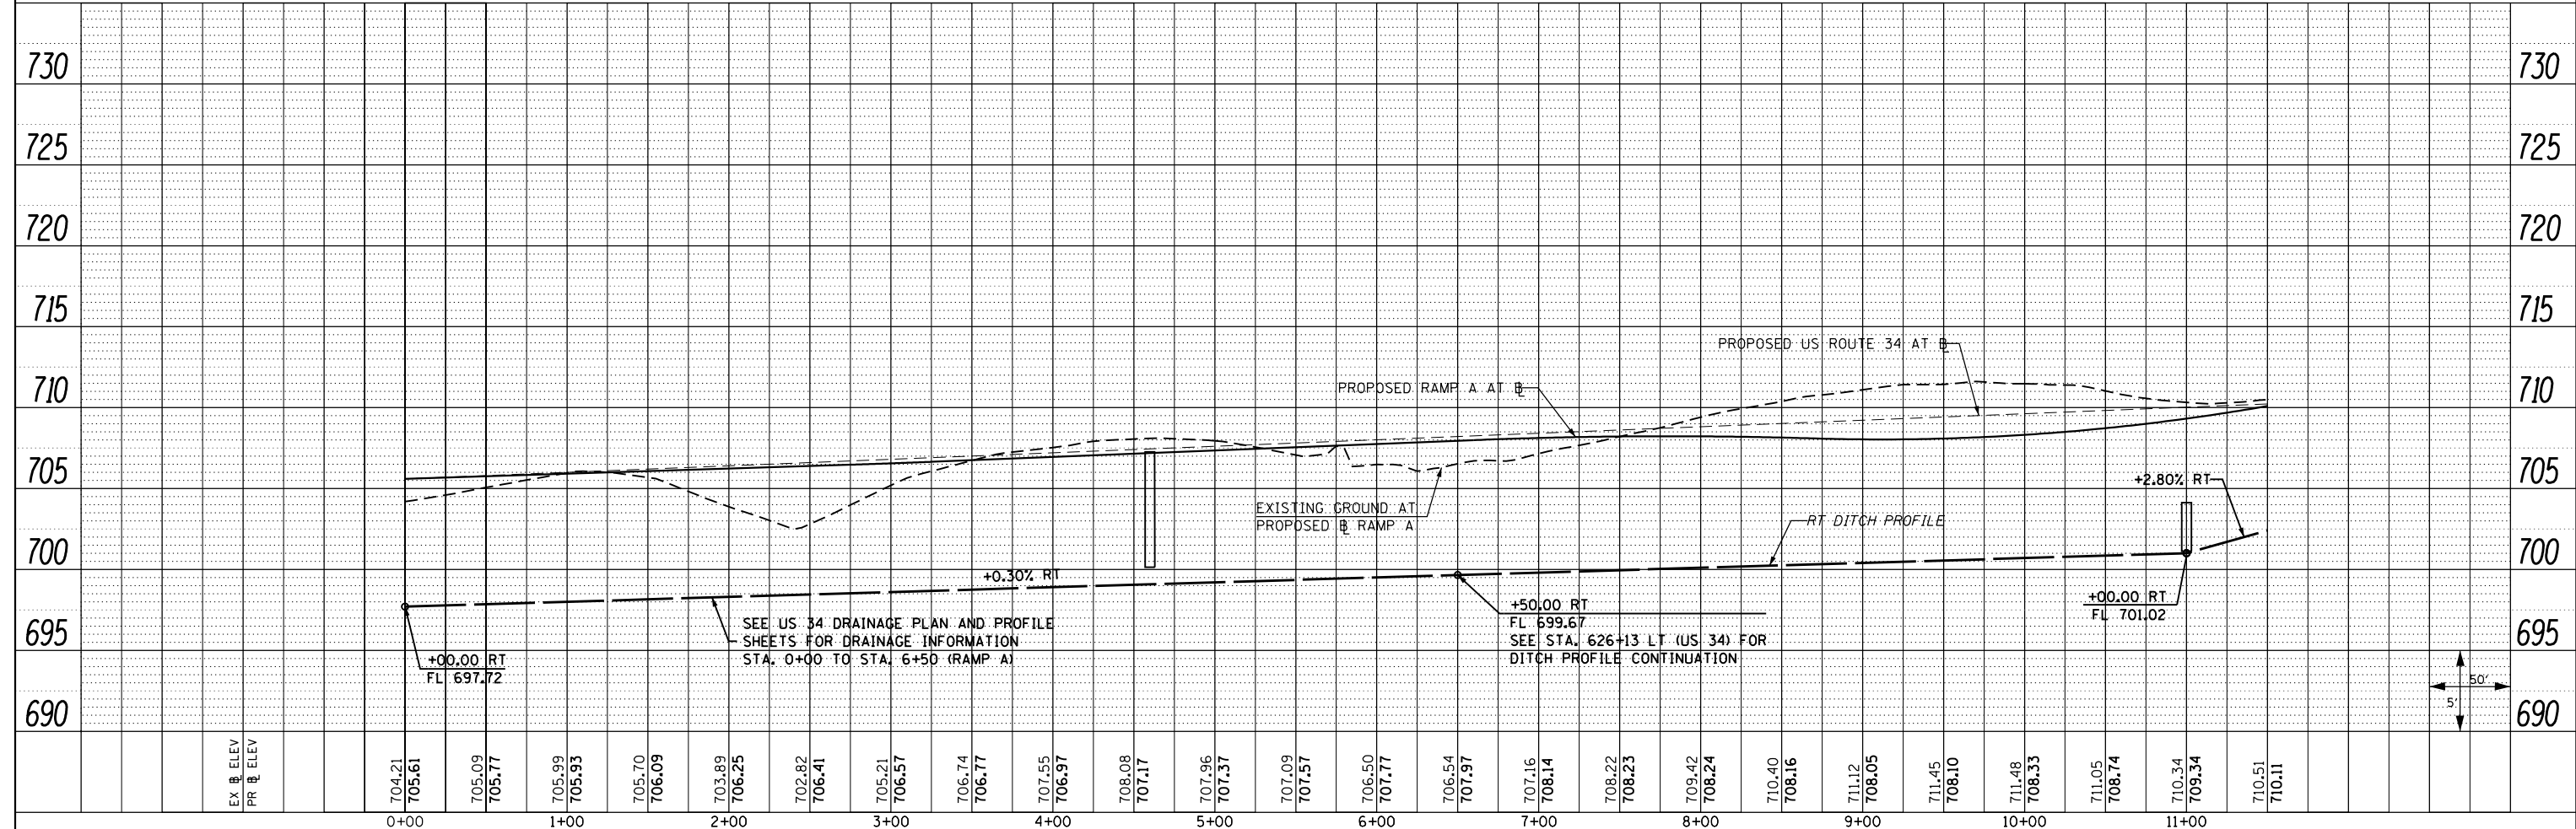

FILE NAME =	USER NAME = zech1	DESIGNED - DBS	REVISED -	STATE OF ILLINOIS DEPARTMENT OF TRANSPORTATION	DRAINAGE PLAN & PROFILE RAMP A	F.A.P. R.T.E.	SECTION	COUNTY	TOTAL SHEETS	SHEET NO.	
D468409-SHT-32-DRAIN-RAMPA-01.dgn		DRAWN - PSBA	REVISED -			313	7-2 ; 6-2	HENDERSON	976	307	
		CHECKED - CSB	REVISED -			CONTRACT NO. 68409					
		DATE - 10/2012	REVISED -			ILLINOIS FED. AID PROJECT					