




| | | |
|------|----------|------|
| PLAN | SURVEYED | DATE |
| | PLOTTED | |
| | ALIGNED | |
| | CHECKED | |
| | FILED | |
| | NO. | |

| | | |
|---------|-----------|------|
| PROFILE | SURVEYED | DATE |
| | PLOTTED | |
| | GRADES | |
| | CHECKED | |
| | STRUCTURE | |
| | NOTATIS | |
| | CHFD | |
| | NO. | |

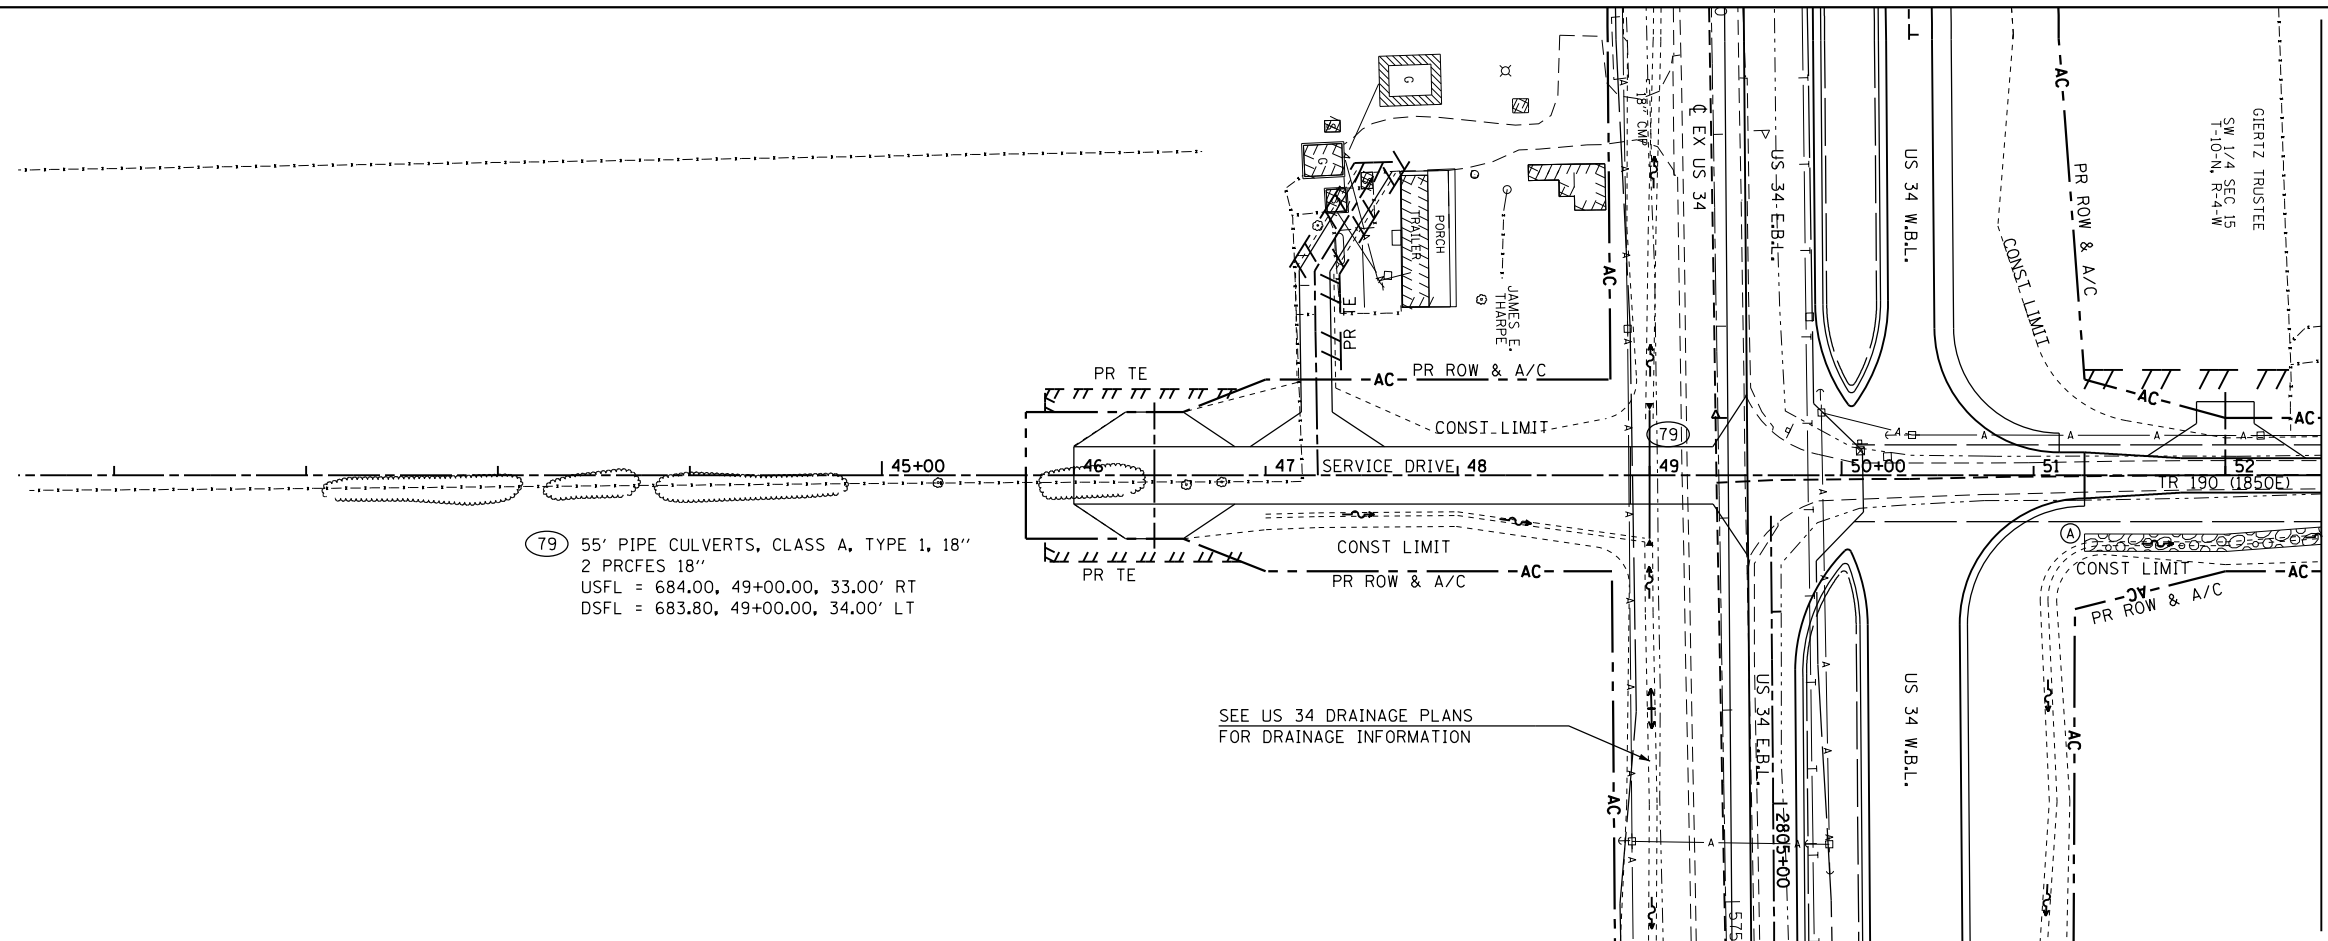

MATCH LINE STA. 52+50.00 TR 190 (1850E)

(A) STONE RIPRAP
 CLASS B3
 L125' X W9'

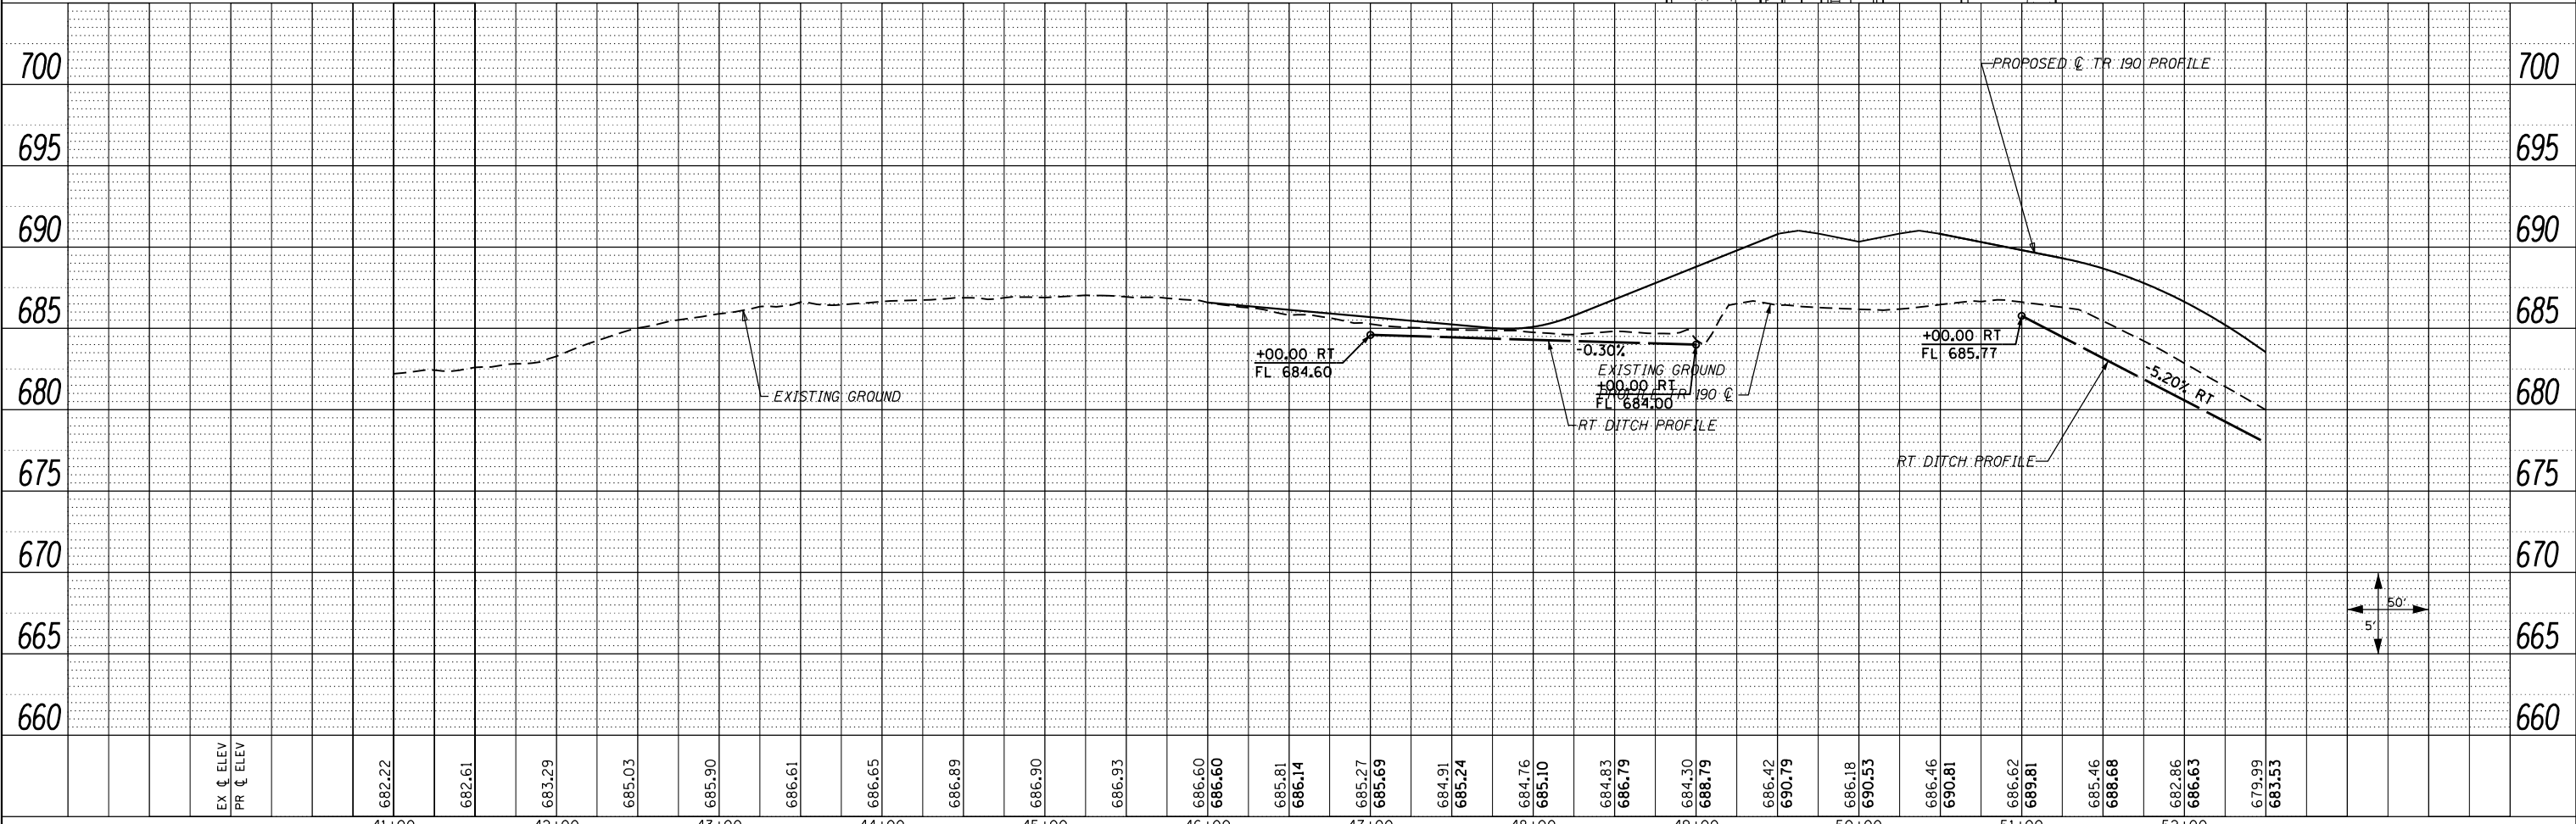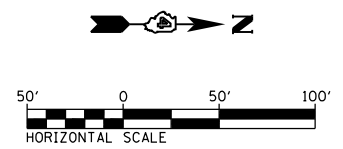

| | | | | | | | | | | | | |
|-----------------------------------|-------------------|----------------|-----------|---|---|-----------|-----------|-------------|---------|--------|--------------|-----------|
| FILE NAME = | USER NAME = zech1 | DESIGNED - DBS | REVISED - | STATE OF ILLINOIS DEPARTMENT OF TRANSPORTATION | DRAINAGE PLAN AND PROFILE TR 190 (1850 E) / SERVICE ROAD | | | F.A.P. RTE. | SECTION | COUNTY | TOTAL SHEETS | SHEET NO. |
| D468409-SHT-51-DRAIN-TR190-01.dgn | | DRAWN - PSBA | REVISED - | | 313 | 7-2 ; 6-1 | HENDERSON | 976 | 326 | | | |
| | | CHECKED - CSB | REVISED - | | CONTRACT NO. 68409 | | | | | | | |
| | | DATE - 10/2012 | REVISED - | | ILLINOIS FED. AID PROJECT | | | | | | | |