



**FRAMING PLAN**

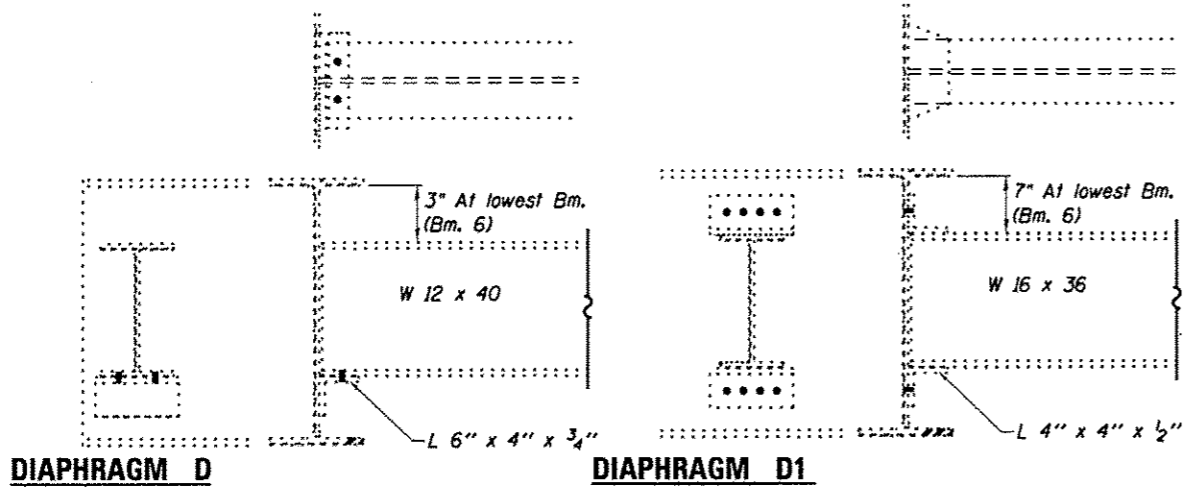


**DIAPHRAGM D**


**DIAPHRAGM D1**

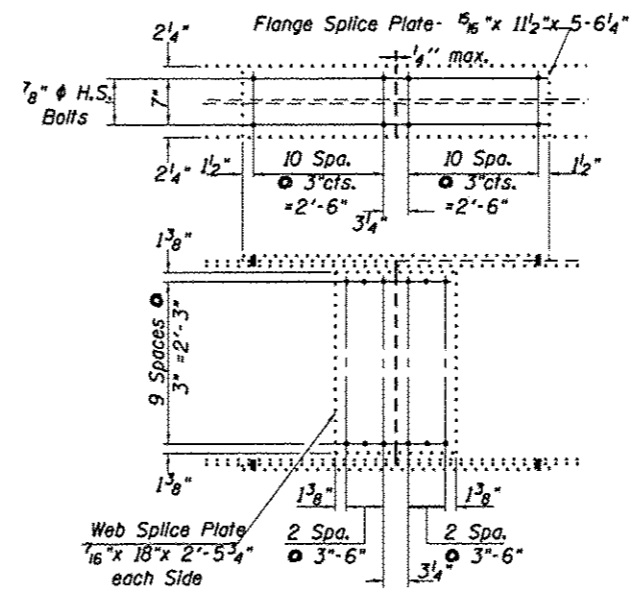

**SPLICE**

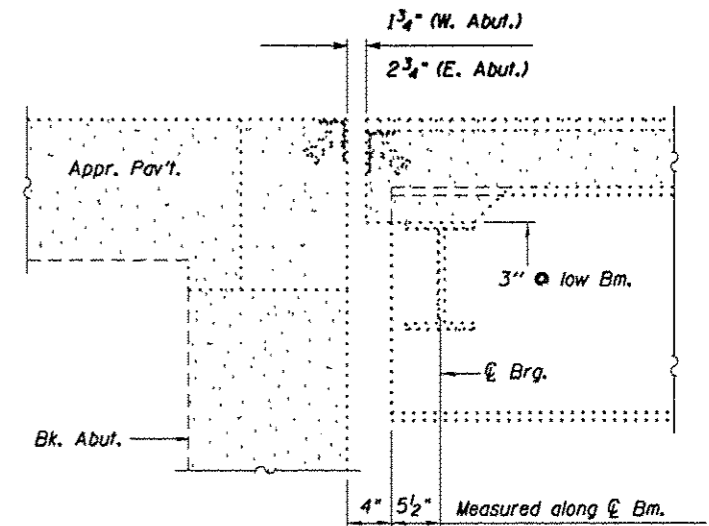

**SECTION THRU ABUTMENT**

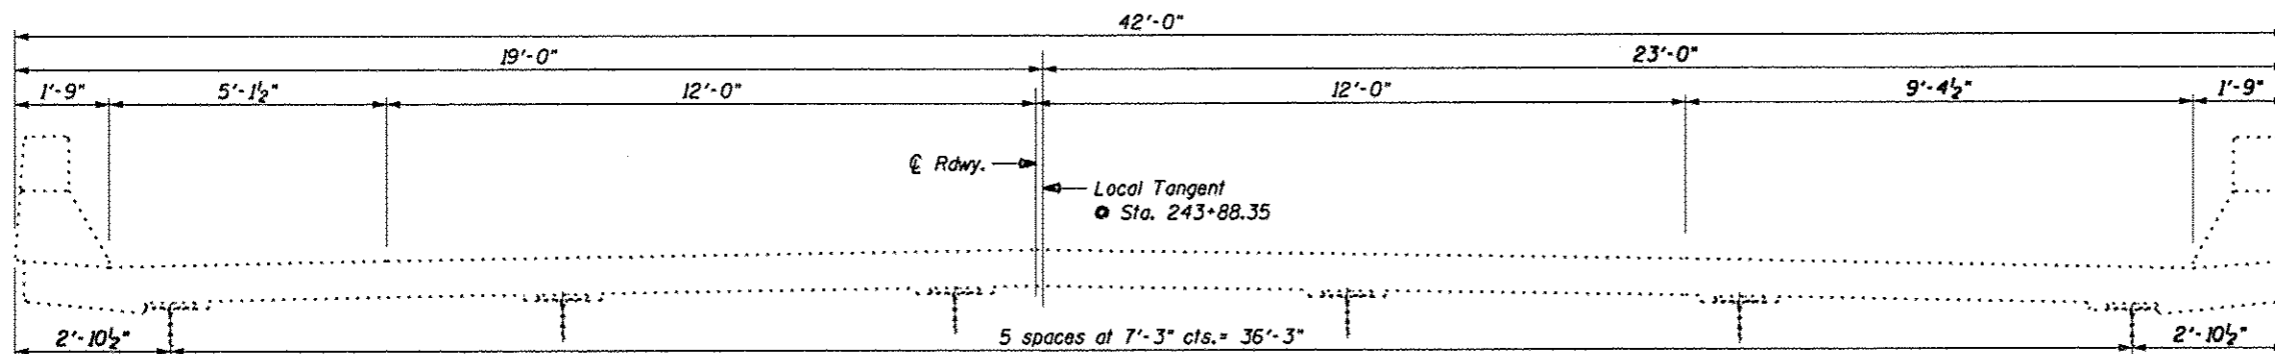

**CROSS SECTION (LOOKING WEST)**

**FOR INFORMATION ONLY**

ILL 13 W.B. OVER MUD CREEK  
JACKSON COUNTY  
SN 039-0050

FILE NAME *	USER NAME * gautneyrk	DESIGNED -	REVISED -	STATE OF ILLINOIS DEPARTMENT OF TRANSPORTATION	SN 039-0050 ILL 13 WB OVER MUD CREEK	RTE.	SECTION	COUNTY	TOTAL SHEETS	SHEET NO.	
c:\pwworking\p1dot\gautneyrk\d0319666\7841-shr-plen.dgn	PLOT SCALE * 40.0035 1 / in.	DRAWN -	REVISED -			VAR.	D9 BRIDGE PARTING 2019-1	VARIOUS	33	14	
#MODELNAME*	PLOT DATE * 10/16/2012	CHECKED -	REVISED -			CONTRACT NO. 78341					
		DATE -	REVISED -			ILLINOIS FED. AID PROJECT					