
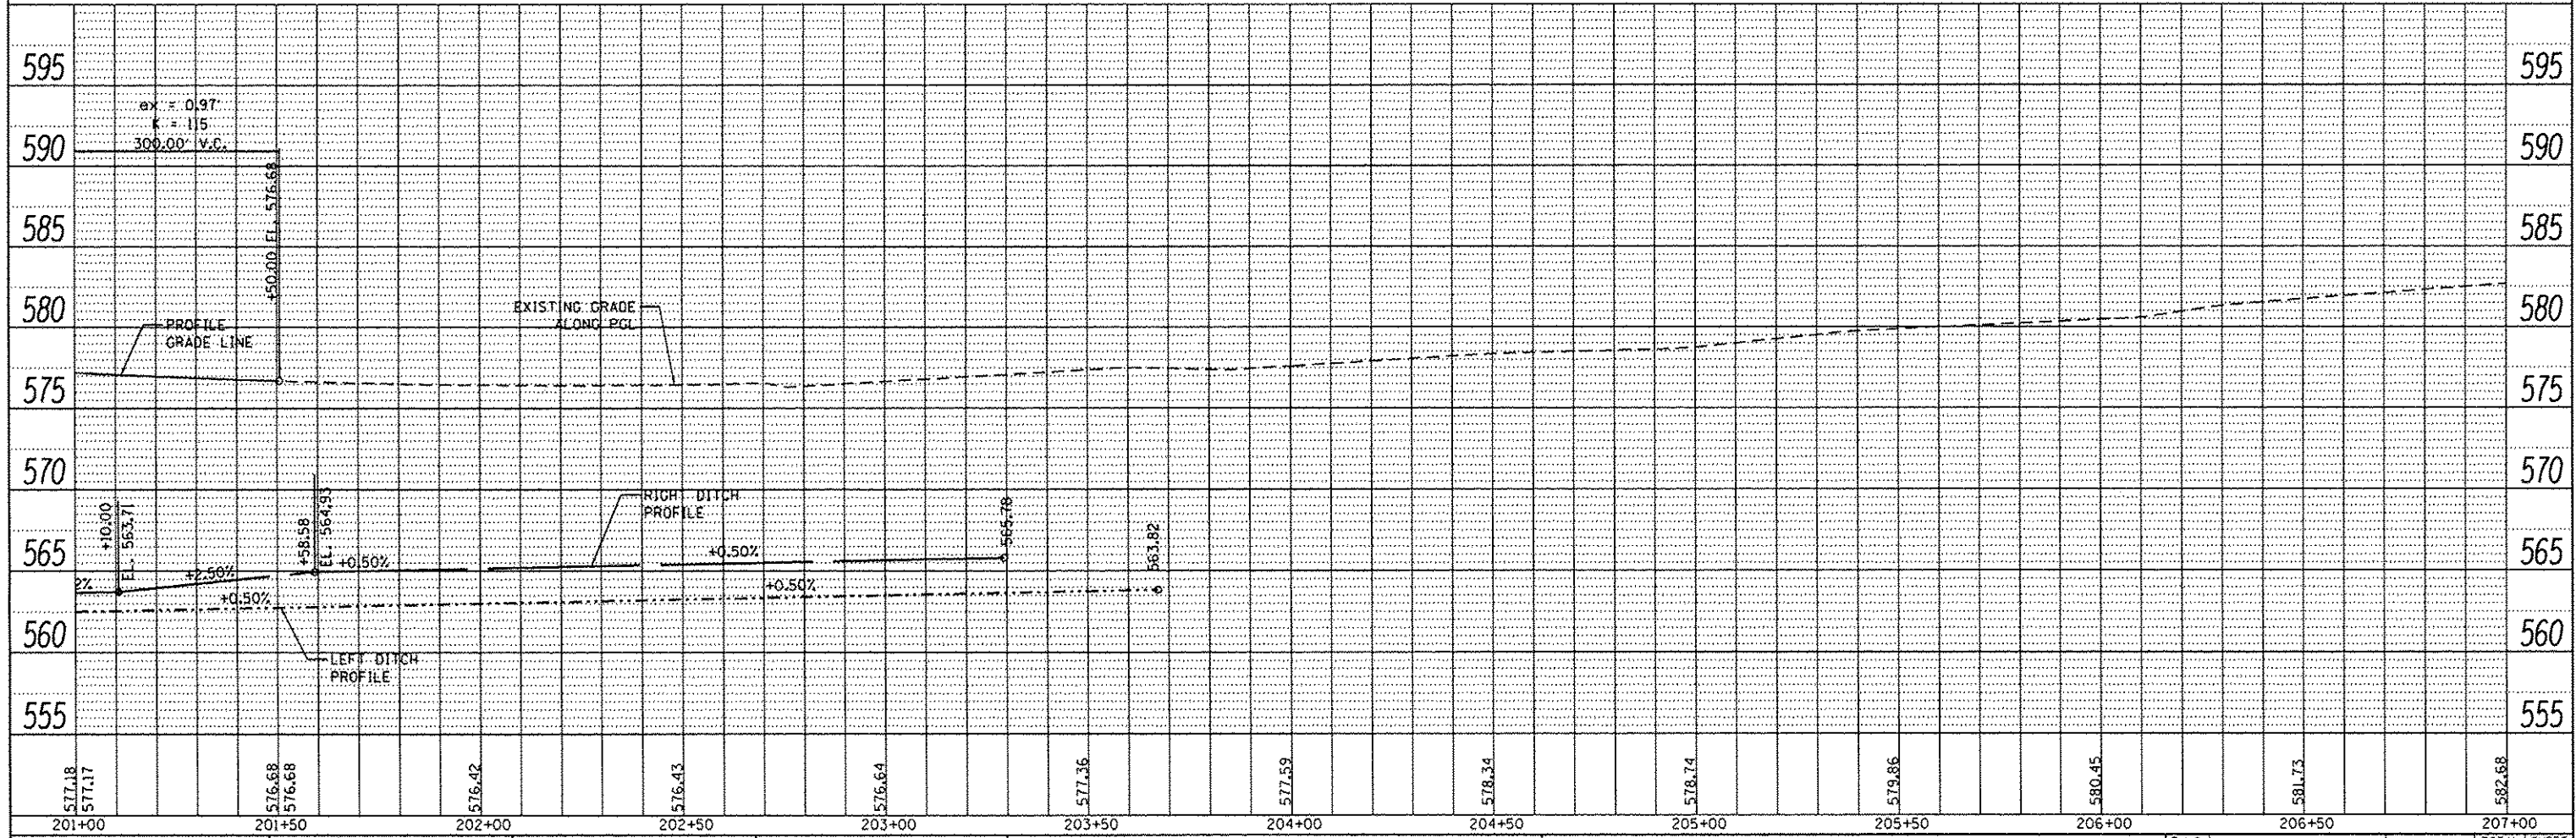


DATE	
BY	
REVISIONS	
NO.	
DATE	
BY	
REVISIONS	
NO.	
DATE	
BY	
REVISIONS	
NO.	

INFRASTRUCTURE  
ENGINEERING

DATE	
BY	
REVISIONS	
NO.	
DATE	
BY	
REVISIONS	
NO.	

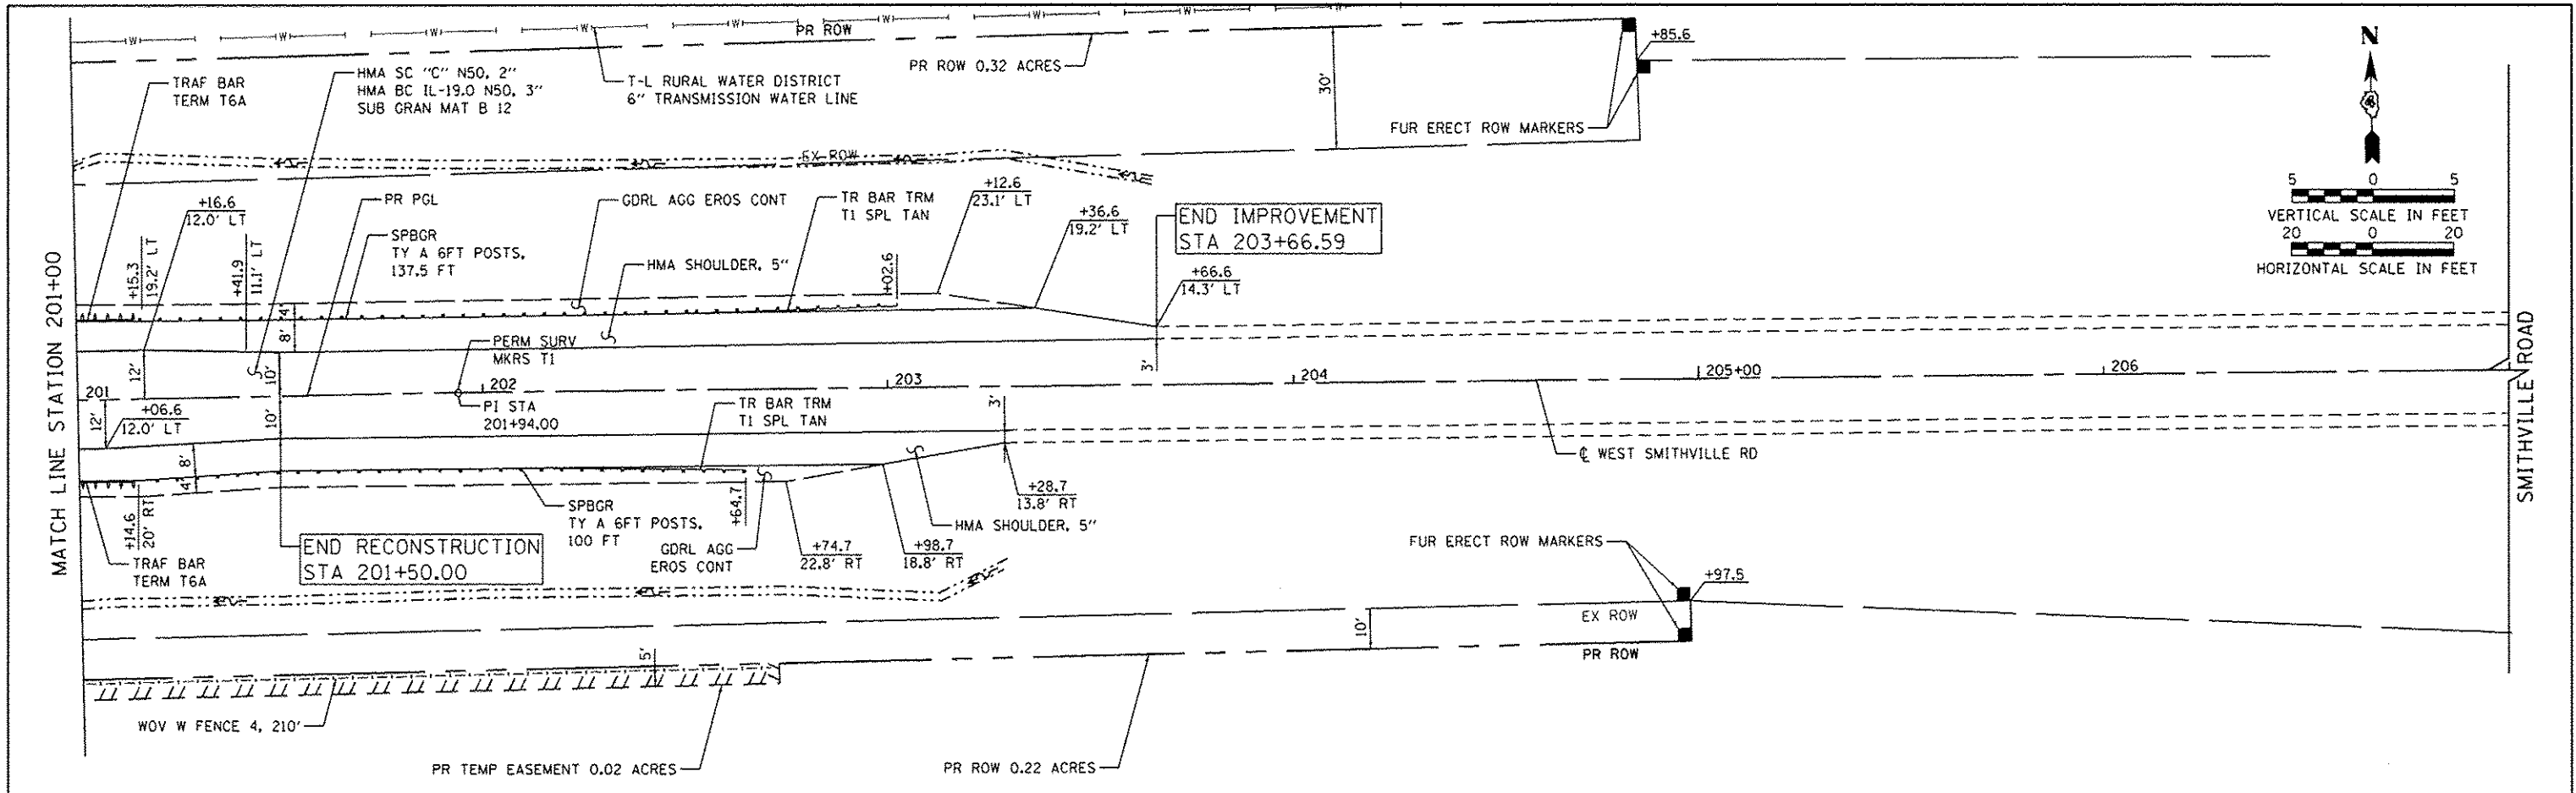

FILE NAME = 9FILEA*	DESIGNED - AJP	REVISED -	<b>PEORIA COUNTY HIGHWAY DEPARTMENT</b>	ROADWAY PLAN AND PROFILE		F.A.S. RTE. 1381	SECTION 10-0005-03-BR	COUNTY PEORIA	TOTAL SHEETS 55	SHEET NO. 15	
USER NAME = IEI	DRAWN - AJP	REVISED -		SCALE: 1" = 20'	SHEET NO. 2 OF 2 SHEETS	STA. 201+00.00 TO STA. 207+00.00	CONTRACT NO. 89464		ILLINOIS FED. AID PROJECT		
PLOT SCALE = 40.0000 / 1"	CHECKED - BAR	REVISED -									
PLOT DATE = 10/28/2012	DATE - 11/02/2012	REVISED -									