
 


 

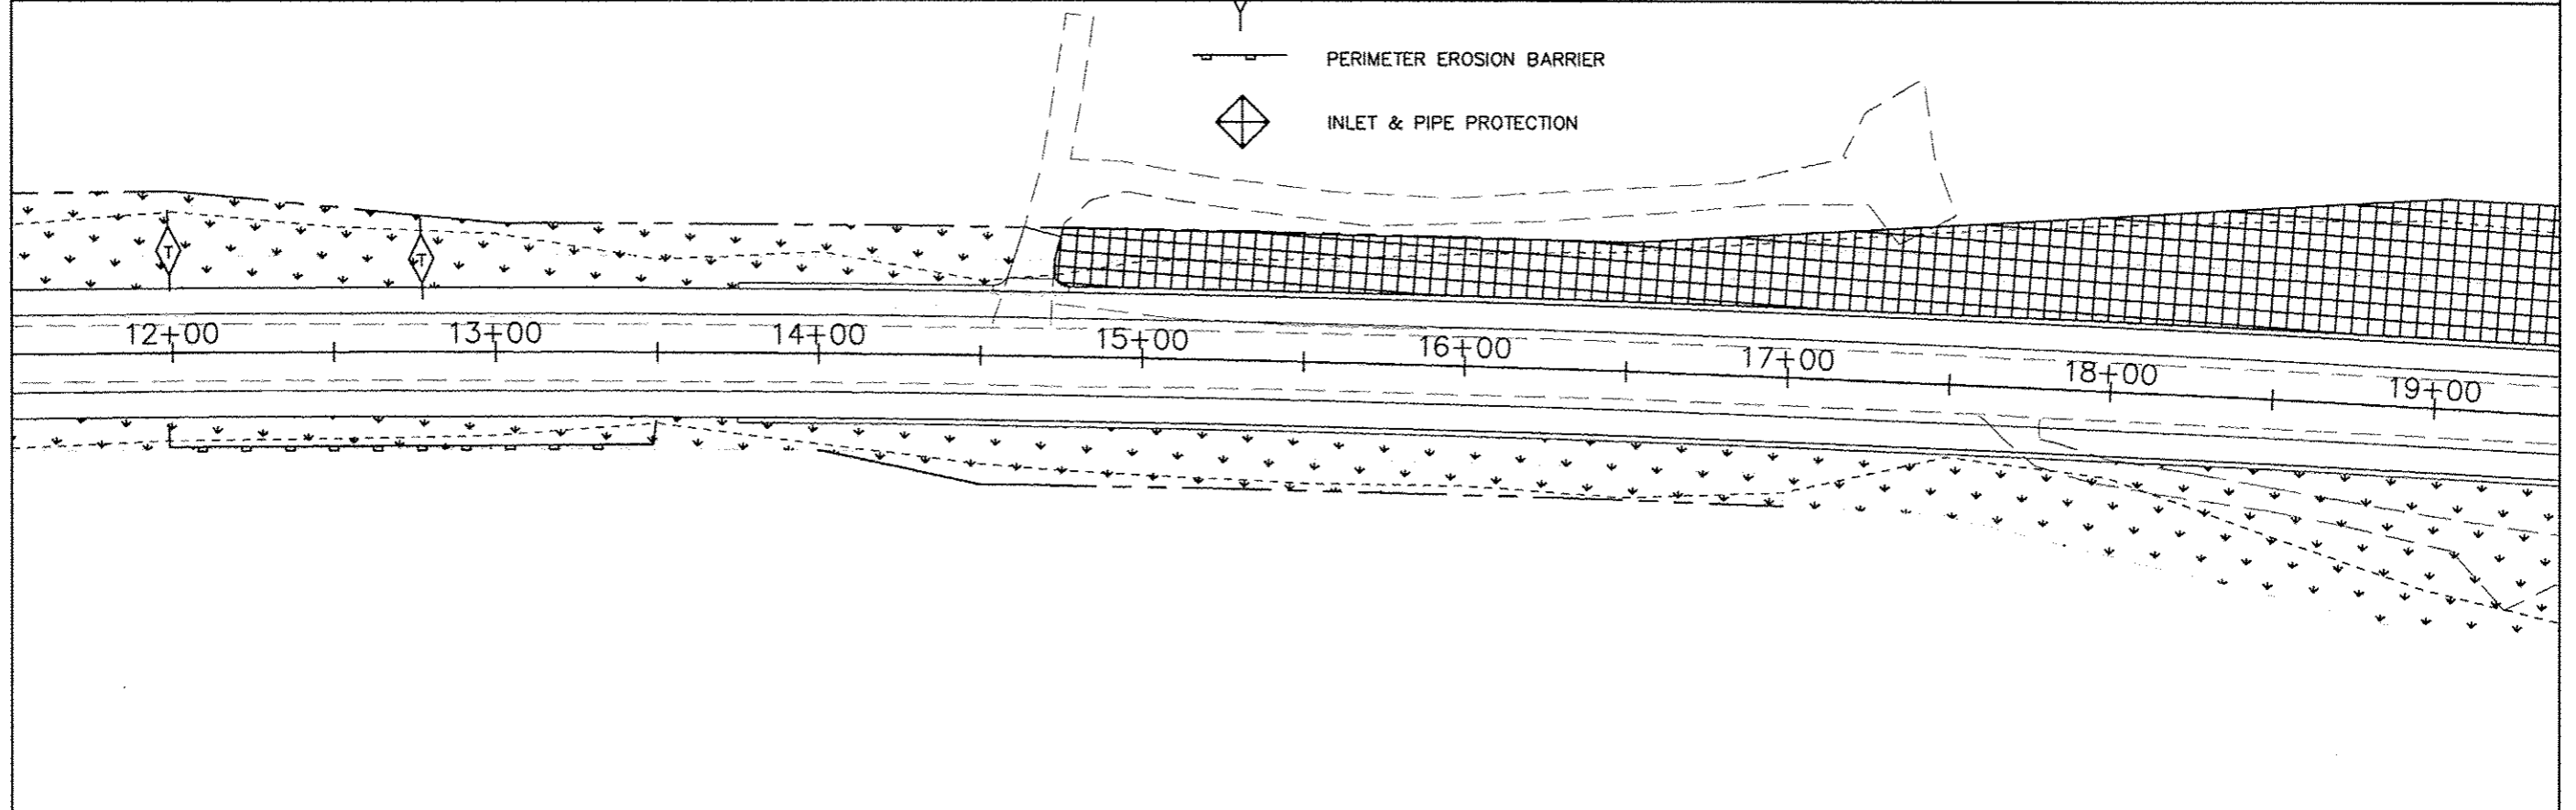


LEGEND:

-  EROSION CONTROL BLANKET
-  SEEDING & MULCH METHOD 2
-  AGGREGATE DITCH CKECK
-  TEMPORARY DITCH CKECK
-  PERIMETER EROSION BARRIER
-  INLET & PIPE PROTECTION



STATE OF ILLINOIS				EROSION CONTROL				ROUTE NO.	SECTION	COUNTY	TOTAL SHEETS	SHEET NO.
DEPARTMENT OF TRANSPORTATION				SCALE:				2735	03-00053-01-WR	MADISON	145	38
				SHEET NO. 1 OF 11 SHEETS STA 4+02 TO STA 19+00				CONTRACT NO. 97509				