
 




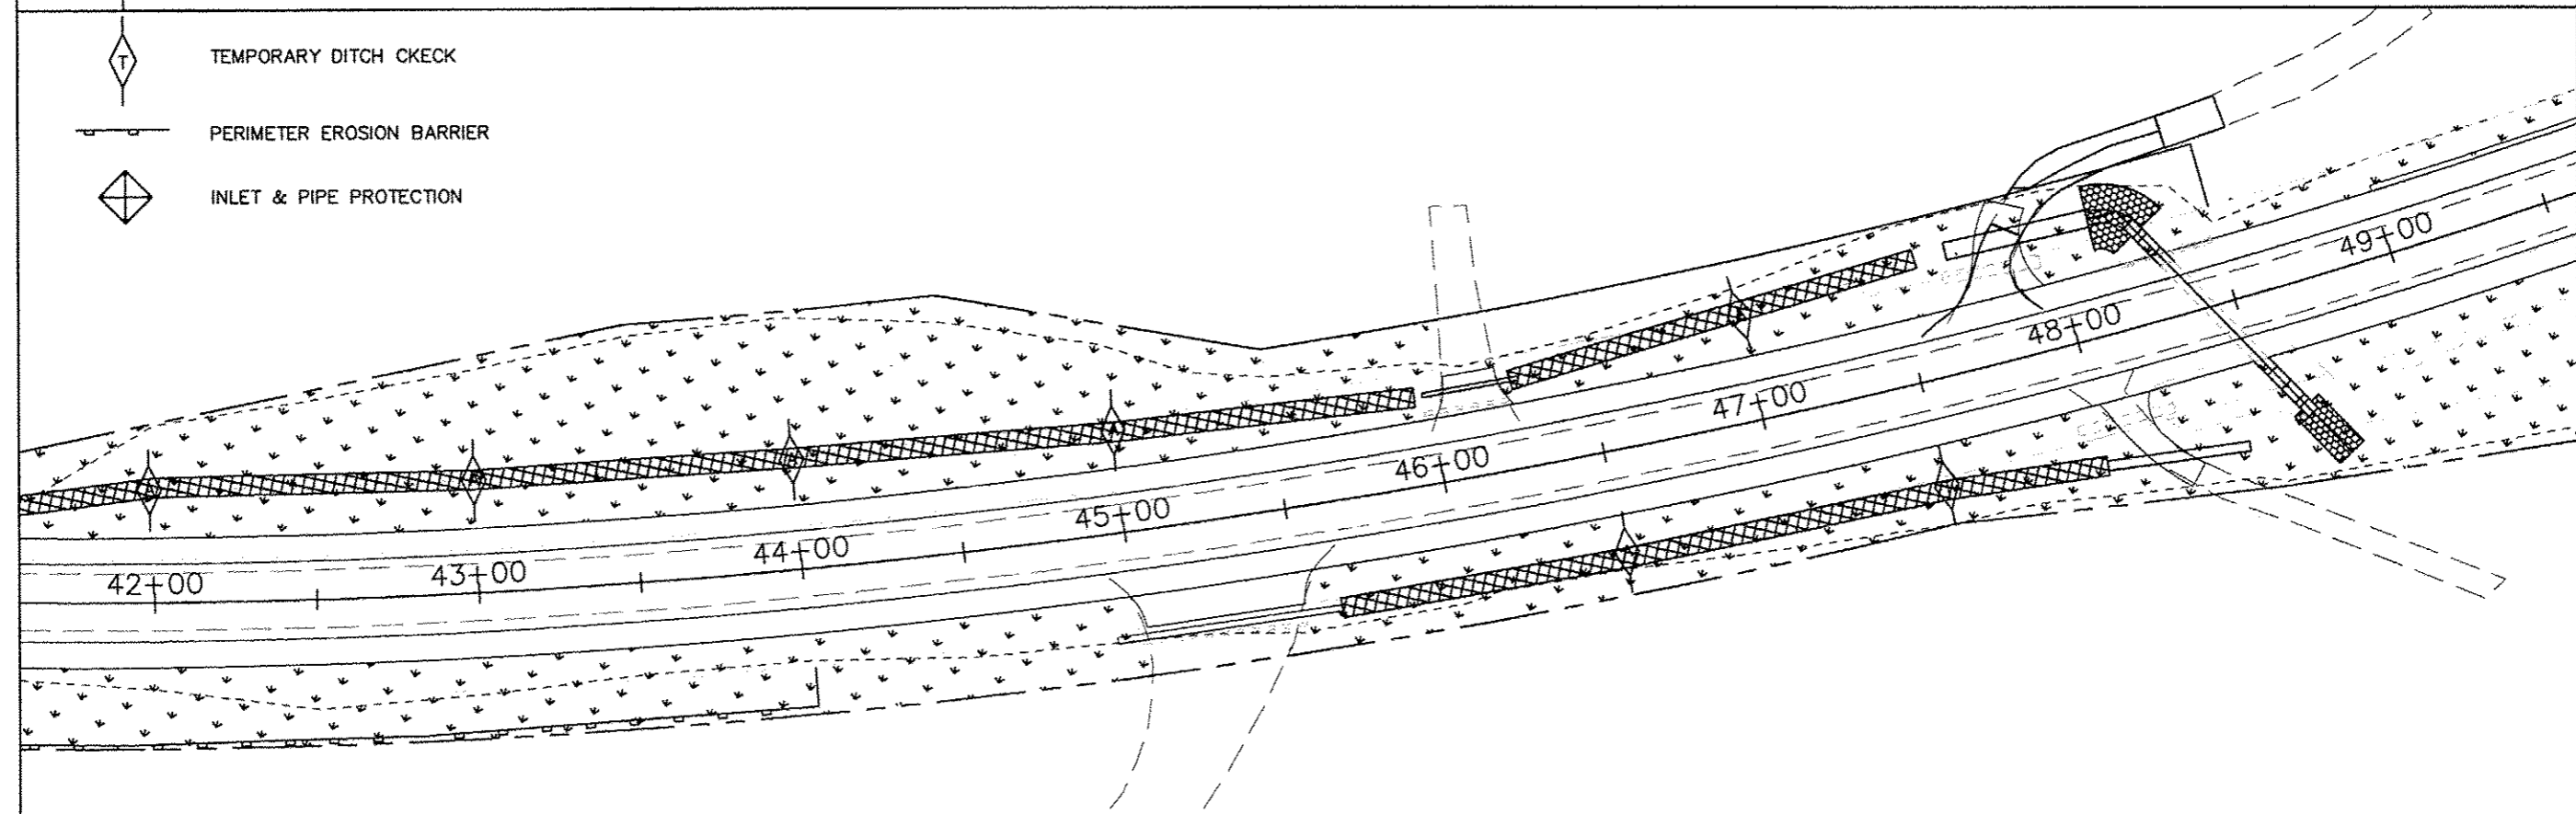


LEGEND:

-  EROSION CONTROL BLANKET
-  SEEDING & MULCH METHOD 2
-  AGGREGATE DITCH CKECK
-  TEMPORARY DITCH CKECK
-  PERIMETER EROSION BARRIER
-  INLET & PIPE PROTECTION



STATE OF ILLINOIS DEPARTMENT OF TRANSPORTATION	EROSION CONTROL	ROUTE NO. I.A.S. 2735	SECTION 03-00053-01-WR	COUNTY MADISON	TOTAL SHEETS 145	SHEET NO. 40
SCALE: _____ SHEET NO. 3 OF 11 SHEETS STA 34+00 TO STA 49+00		CONTRACT NO. 97509				