
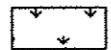




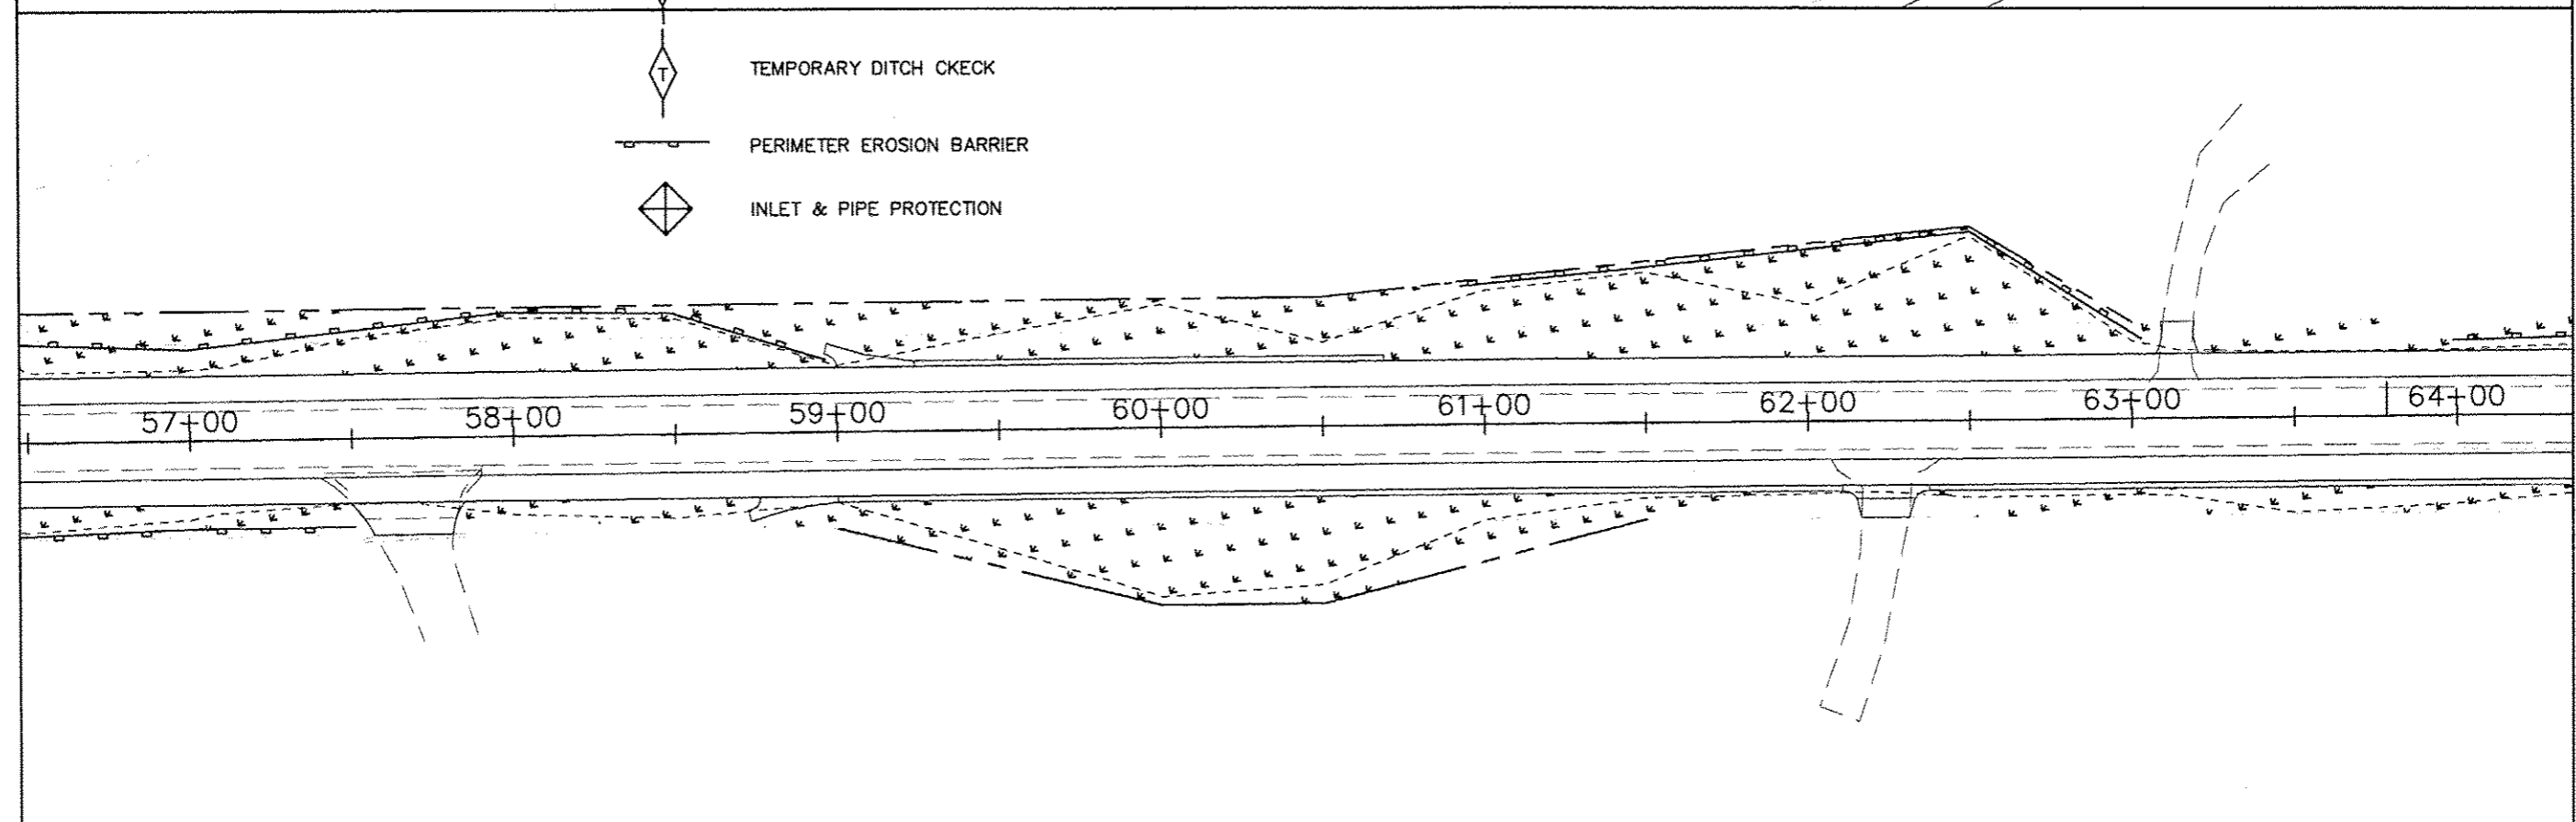


LEGEND:

-  EROSION CONTROL BLANKET
-  SEEDING & MULCH METHOD 2
-  AGGREGATE DITCH CKECK
-  TEMPORARY DITCH CKECK
-  PERIMETER EROSION BARRIER
-  INLET & PIPE PROTECTION



	STATE OF ILLINOIS DEPARTMENT OF TRANSPORTATION	EROSION CONTROL	<small>ROUTE NO.</small> <small>E.A.S.</small> 2735	<small>SECTION</small> 03-00053-01-WR	<small>COUNTY</small> MADISON	<small>TOTAL SHEETS</small> 145	<small>SHEET NO.</small> 41	
		<small>SCALE:</small>	<small>SHEET NO. 4 OF 11 SHEETS</small> <small>STA 49+00 TO STA 64+00</small>					<small>CONTRACT NO.</small> 97509