



LEGEND:

 

EROSION CONTROL BLANKET

 


SEEDING & MULCH METHOD 2



AGGREGATE DITCH CKECK




TEMPORARY DITCH CKECK

 

PERIMETER EROSION BARRIER



INLET & PIPE PROTECTION

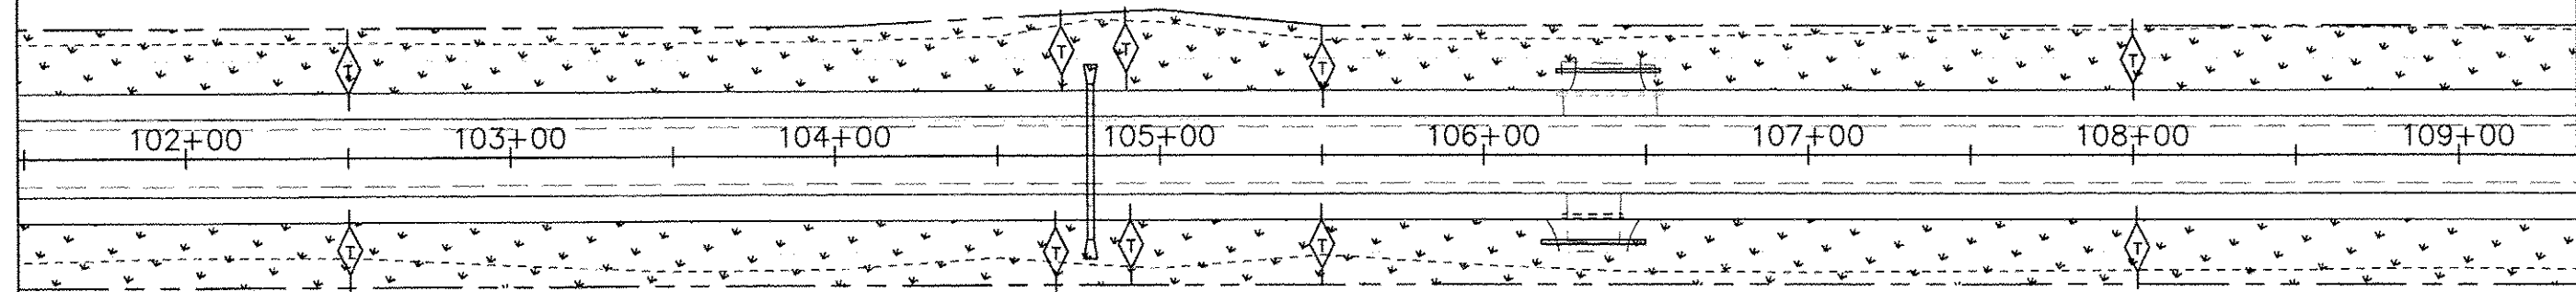

				STATE OF ILLINOIS DEPARTMENT OF TRANSPORTATION		EROSION CONTROL		ROUTE NO. F.A.S. 2735	SECTION 03-00053-01-WR	COUNTY MADISON	TOTAL SHEETS 145	SHEET NO. 44
				SCALE:		SHEET NO. 7 OF 11 SHEETS		STA 94+00 TO STA 109+00		CONTRACT NO. 97509		