


F.A. RTE.	SECTION	COUNTY	TOTAL SHEETS	SHEET NO.
290	2006-013 I	COOK	15	6
STA.		TO STA.		
FED. ROAD DIST. NO.	ILLINOIS	FED. AID PROJECT		

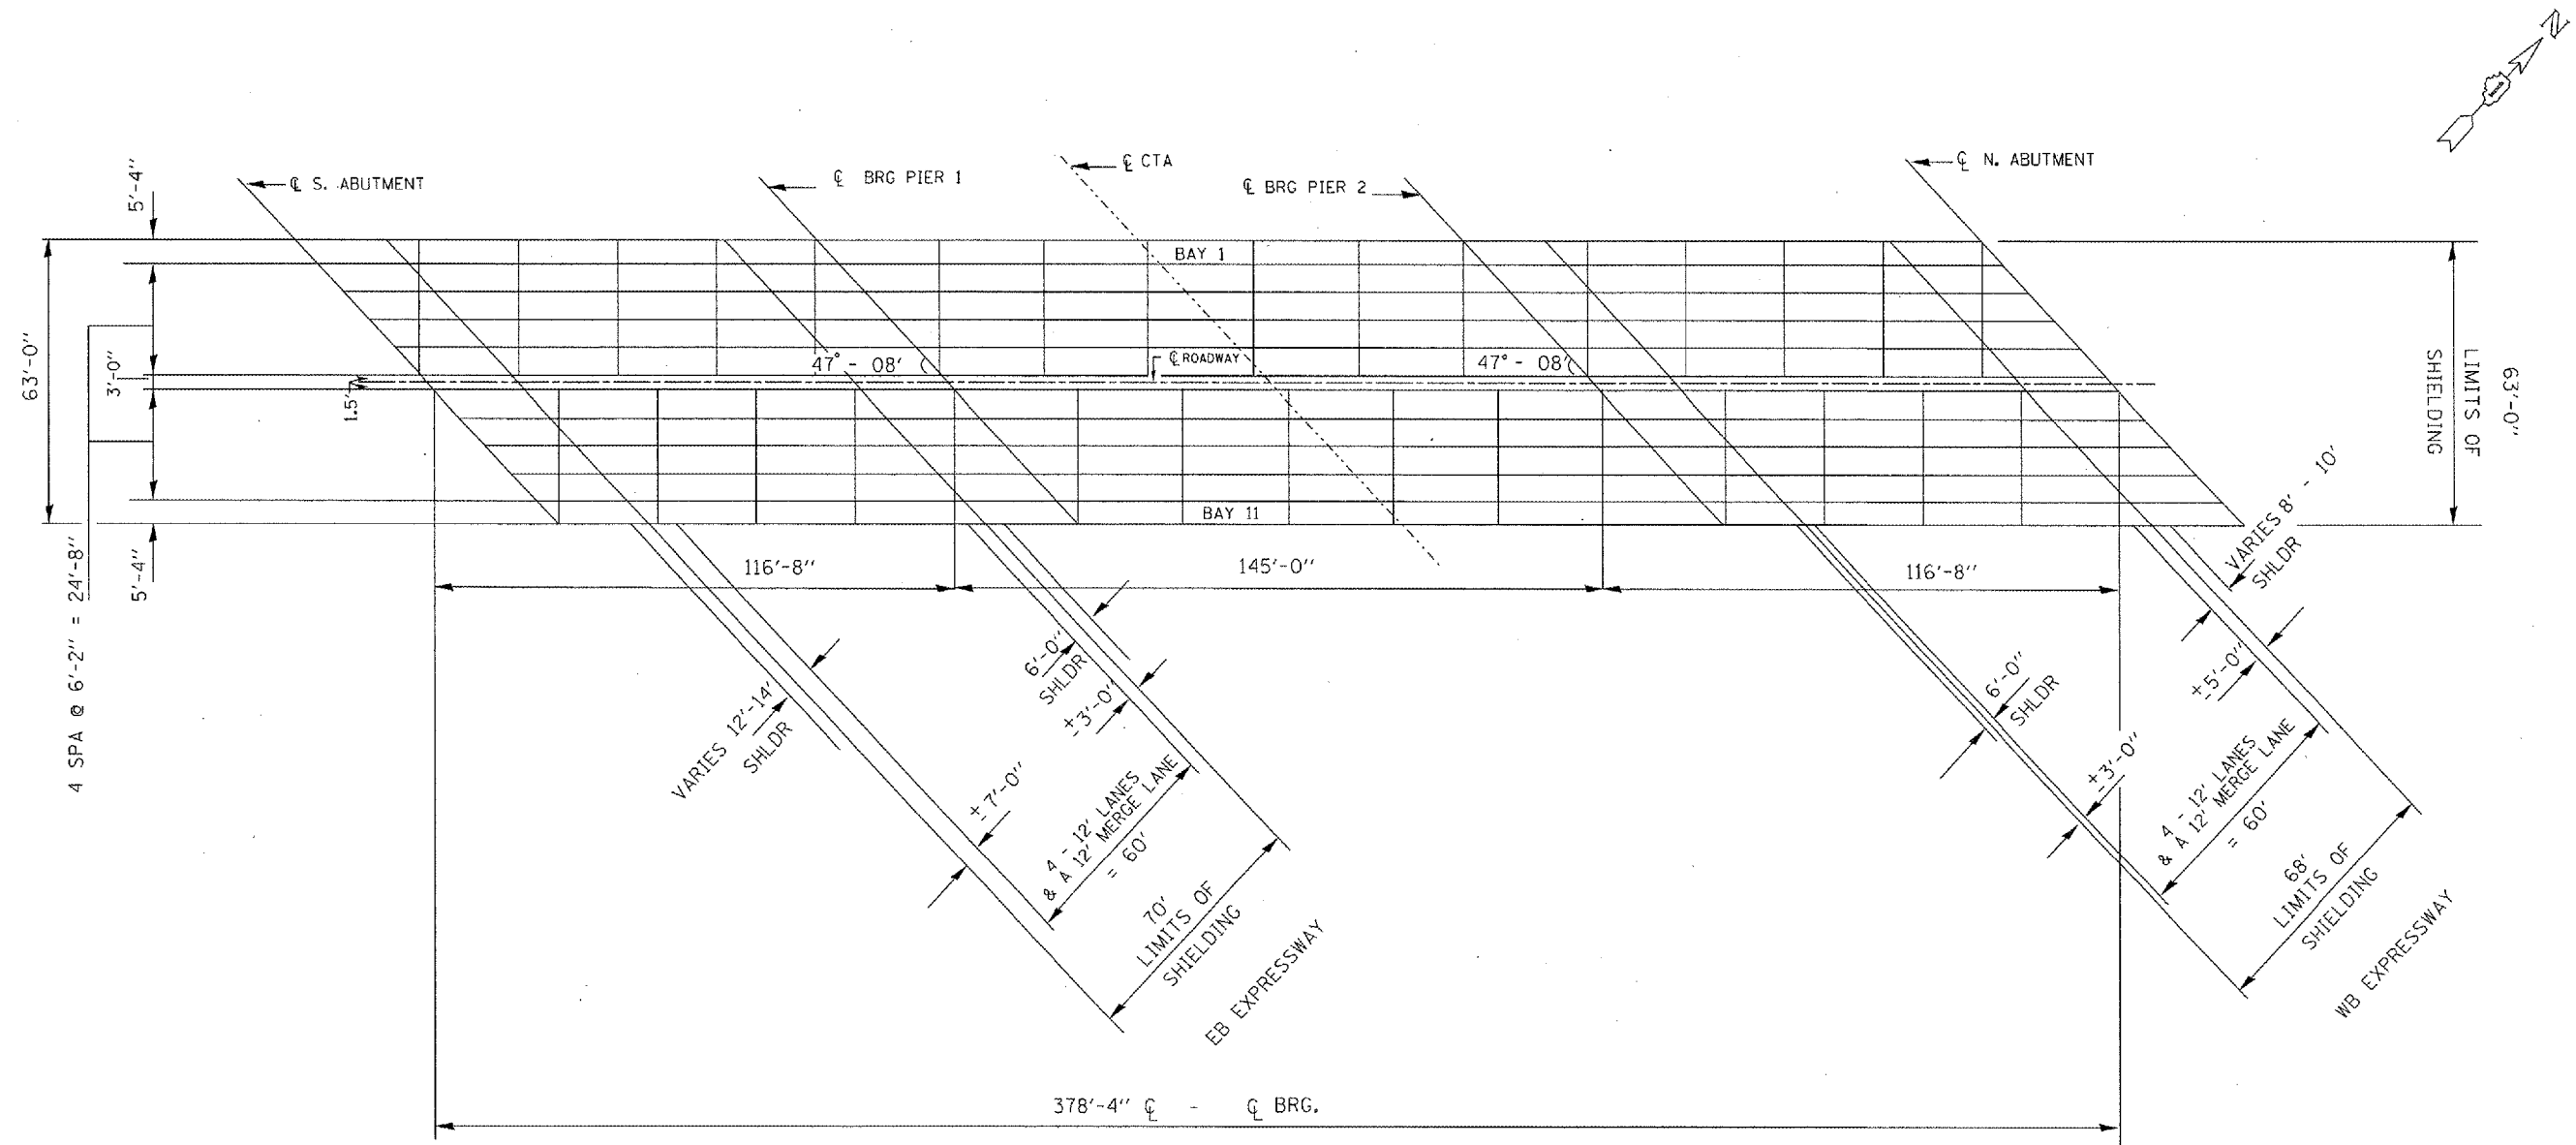

FRAMING PLAN

NOTES:

- ALL BAYS NUMBERED WEST TO EAST
- LANE AND SHOULDER WIDTHS ARE ESTIMATES
- STEEL CONDUIT ABOVE CROSS BRACING IN BAY 1 OVER EB AND WB LANES
- HANGING LIGHTS TYPICAL IN BAYS 3 & 8 OVER EB AND WB LANE 3 & 4 AND BOTH SHOULDERS.
- EXISTING SHIELDING IN BAY 4 OVER EB LANE 3 & 4 SHALL BE REMOVED; COST INCLUDED WITH NEW SHIELDING
- STEEL CONDUIT ROUGHLY EVEN WITH BOTTOM FLANGES IN BAYS 9 & 10 AND THROUGH CROSS BRACING IN BAY 11 OVER EB AND WB LANES.
- CONCRETE STRUCTURE (HANDHOLE) IN BAY 1 OVER WB LANES 3 & 4.

REVISIONS	
NAME	DATE

ILLINOIS DEPARTMENT OF TRANSPORTATION
 STRUCTURE PLAN
 OGDEN AVE OVER I-290
 LOCATION 1
 SN# 016-0235
 SCALE: VERT. _____
 HORIZ. _____
 DATE _____
 DRAWN BY _____
 CHECKED BY _____

PLOT DATE: 12/6/2006
 FILE NAME: c:\p06037\15\12706.dgn
 USER NAME: MITCHELL