


F.A. DIST.	SECTION	COUNTY	TOTAL SHEETS	SHEET NO.
290	2006-013 1	COOK	15	10
STA.		TO STA.		
FED. ROAD DIST. NO.		ILLINOIS	FED. AID PROJECT	

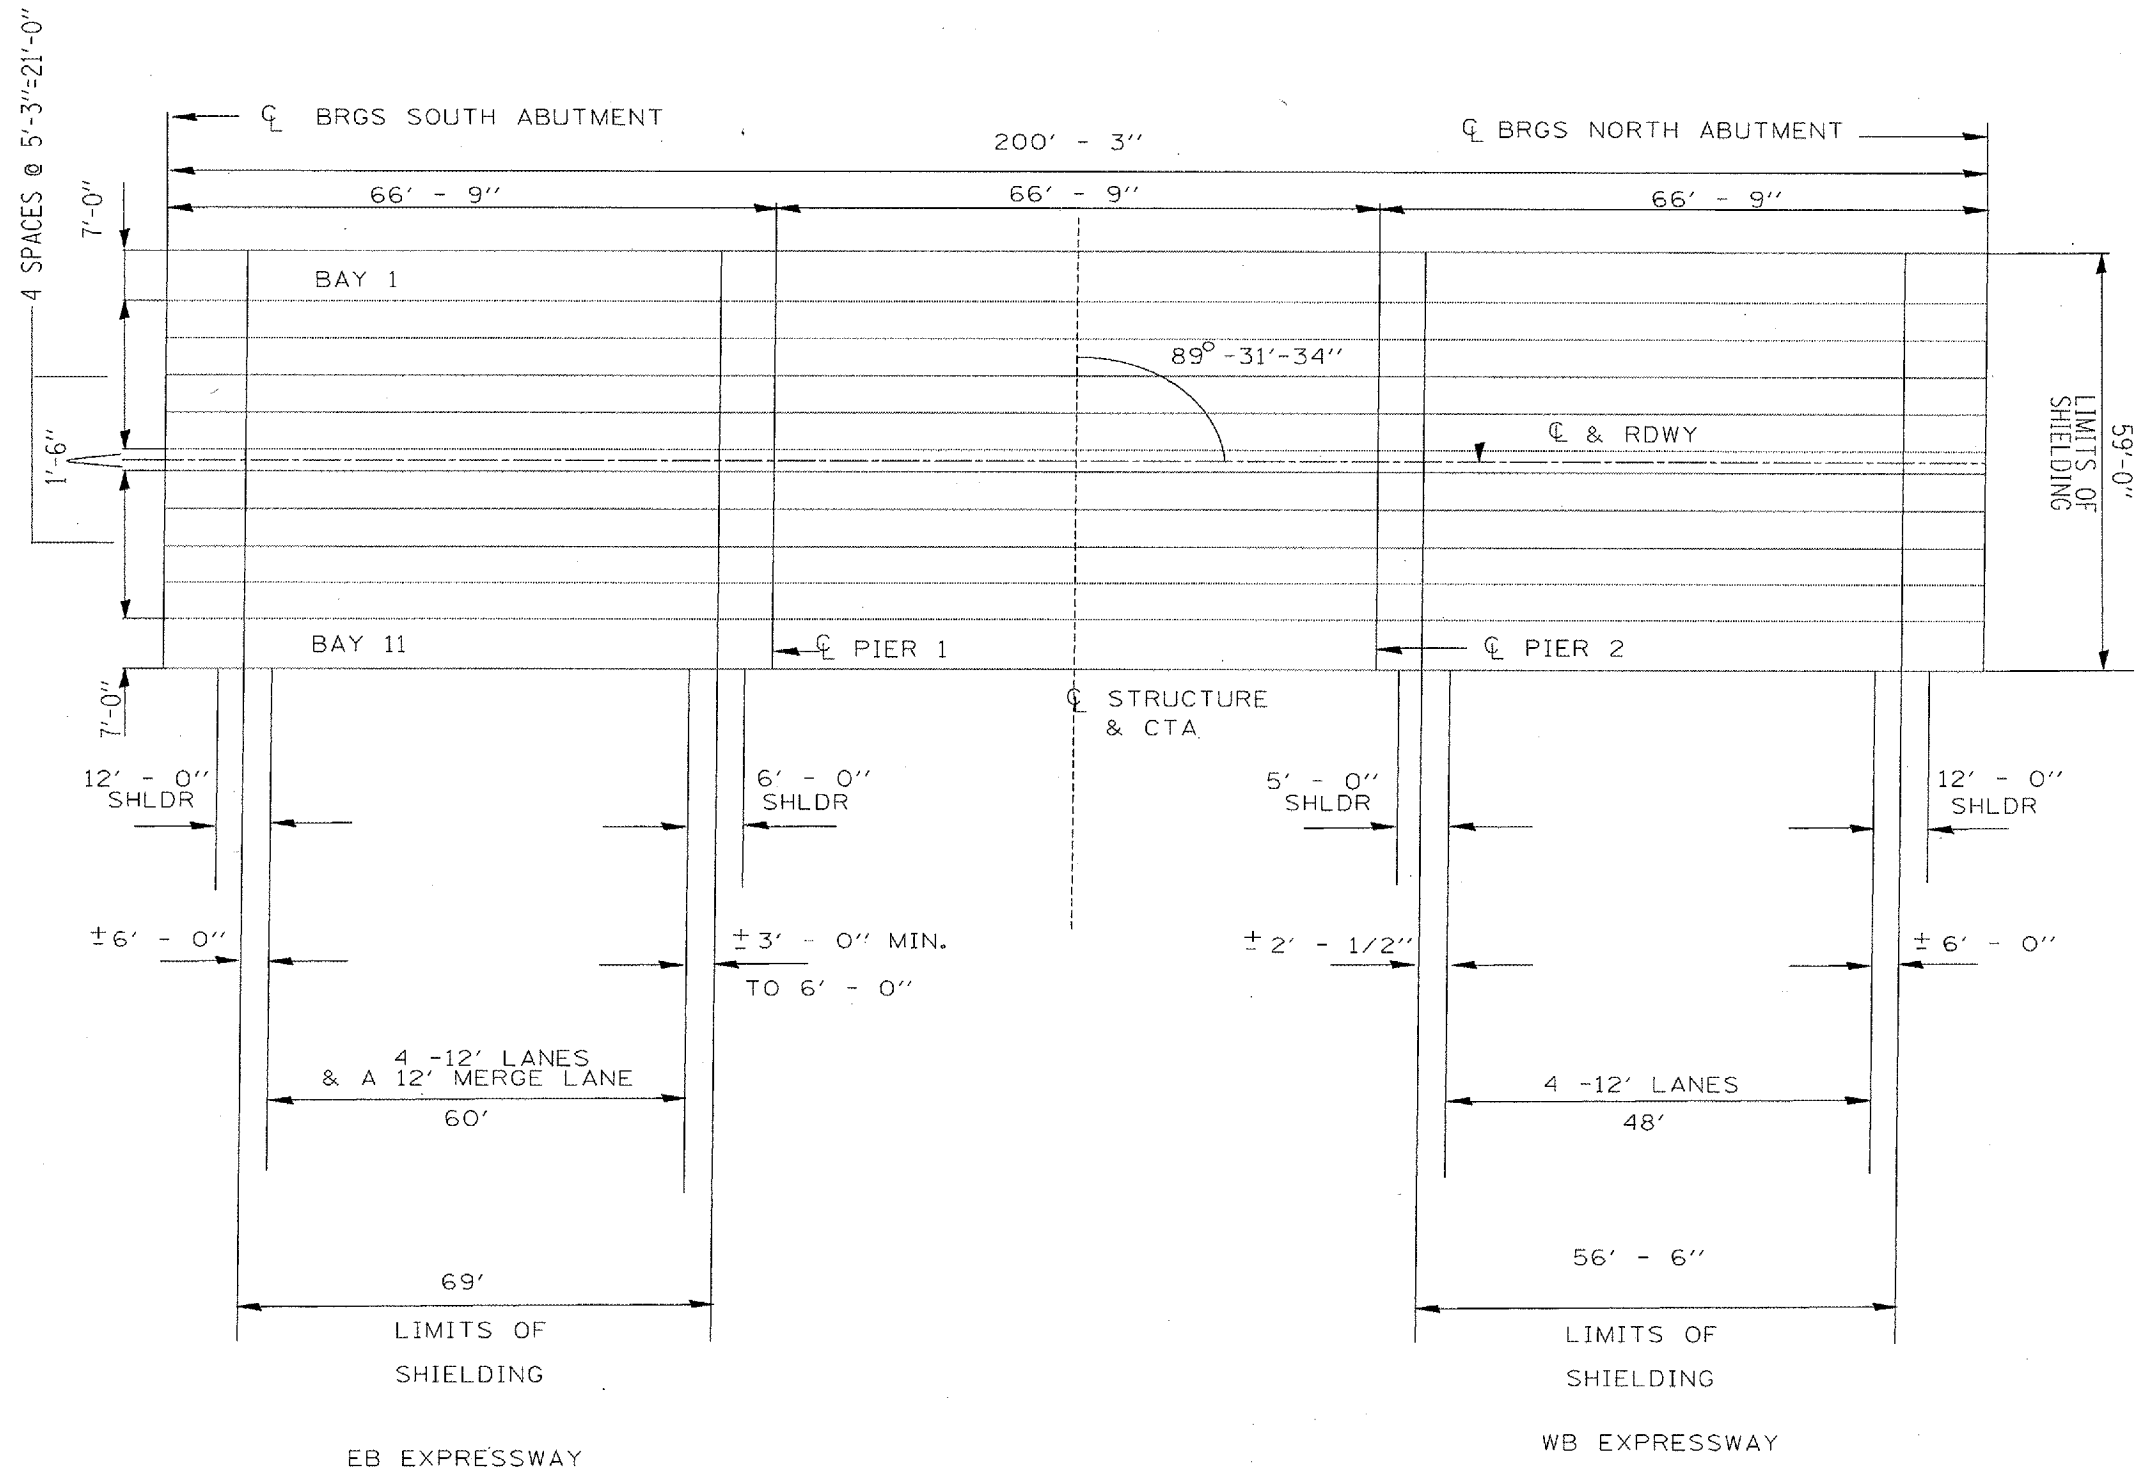

FRAMING PLAN

- NOTES:
- ALL BAYS NUMBERED WEST TO EAST
 - LANE AND SHOULDER WIDTHS ARE ESTIMATES
 - STEEL CONDUIT ABOVE DIAPHRAGMS TYPICAL IN BAYS 1 & 11 EB AND WB
 - HANGING LIGHTS TYPICAL IN BAYS 3 & 9 OVER EB AND WB LANES 1 & 4
 - EXISTING SHIELDING:
 - BAYS 7-10 OVER WB LANES 1-4 AND LEFT SHOULDER.
 - BAY 2 OVER WB LANES 1-3.
 - ALL EXISTING SHIELDING SHALL BE REMOVED; COST INCLUDED WITH NEW SHIELDING

REVISIONS	
NAME	DATE

ILLINOIS DEPARTMENT OF TRANSPORTATION
 STRUCTURE PLAN
 CENTRAL PARK AVE OVER I-290
 LOCATION 5
 SN# 016-2072
 SCALE: VERT. _____
 HORIZ. _____
 DATE _____
 DRAWN BY _____
 CHECKED BY _____

PLOT DATE = 12/16/2006
 FILE NAME = c:\pwork\12132786\12132786.dgn
 USER = gatzert
 PLOT SCALE = 1/8"=1'-0"
 USER NAME = MITCHELL