
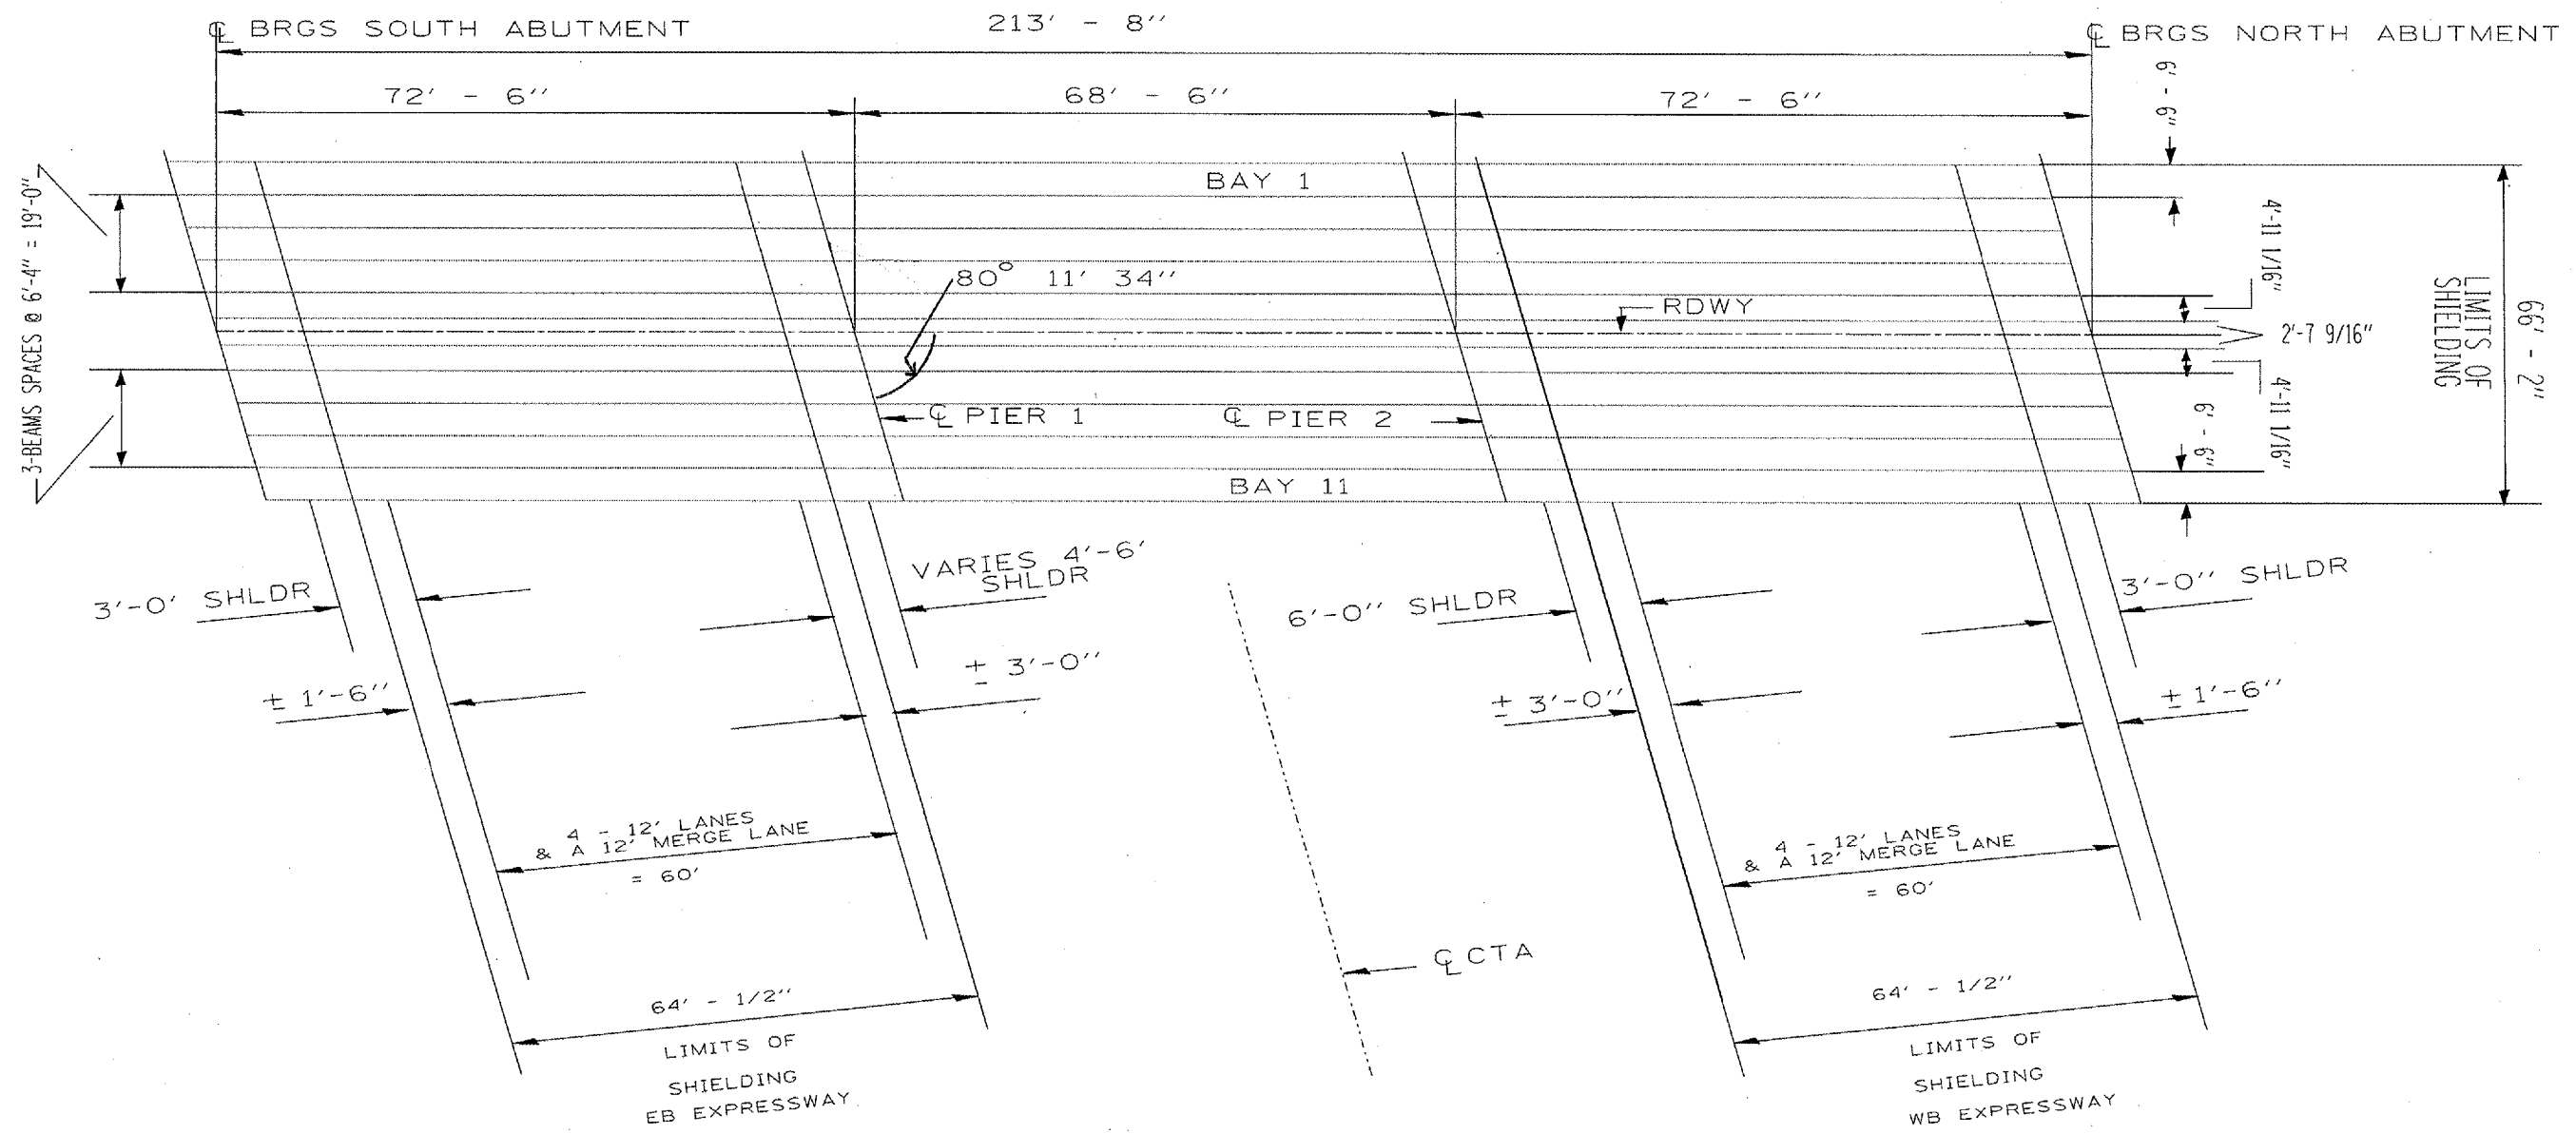


STATE	SECTION	COUNTY	TOTAL SHEETS	SHEET NO.
290	2006-013 I	COOK	15	11
STA.		TO STA.		
FED. ROAD DIST. NO.		ILLINOIS FED. AID PROJECT		

 

FRAMING PLAN

- NOTES:
- ALL BAYS NUMBERED WEST TO EAST
 - LANE AND SHOULDER WIDTHS ARE ESTIMATES
 - PLASTIC CONDUIT, BAY 1 ABOVE DIAPHRAGMS OVER EB AND WB EXCEPT OVER LANE 5 EB
 - PLASTIC CONDUIT DROPS TO THE BOTTOM FLANG OVER EB LANES 5
 - HANGING LIGHTS TYPICAL IN BAYS 2 & 8 OVER EB LANES 1 & 5 AND IN BAYS 3 & 8 OVER WB LANES 1 & 5
 - STEEL CONDUIT EVEN WITH BOTTOM FLANGES IN BAYS 9 & 11 OVER EB AND WB I-290

REVISIONS	
NAME	DATE

ILLINOIS DEPARTMENT OF TRANSPORTATION
 STRUCTURE PLAN
 KEDZIE AVE OVER I-290
 LOCATION 6
 SN# 016-2074
 SCALE: VERT. _____
 HORIZ. _____
 DATE _____
 DRAWN BY _____
 CHECKED BY _____

PLOT DATE: 12/6/2006
 FILE NAME: C:\projects\1132785\1132785.dgn
 USER: MITCHELL