


F.A. DIST.	SECTION	COUNTY	TOTAL SHEET NO.	SHEET NO.
290	2006-013 I	COOK	15	12
STA.		TO STA.		
FED. ROAD DIST. NO.		ILLINOIS FED. AID PROJECT		

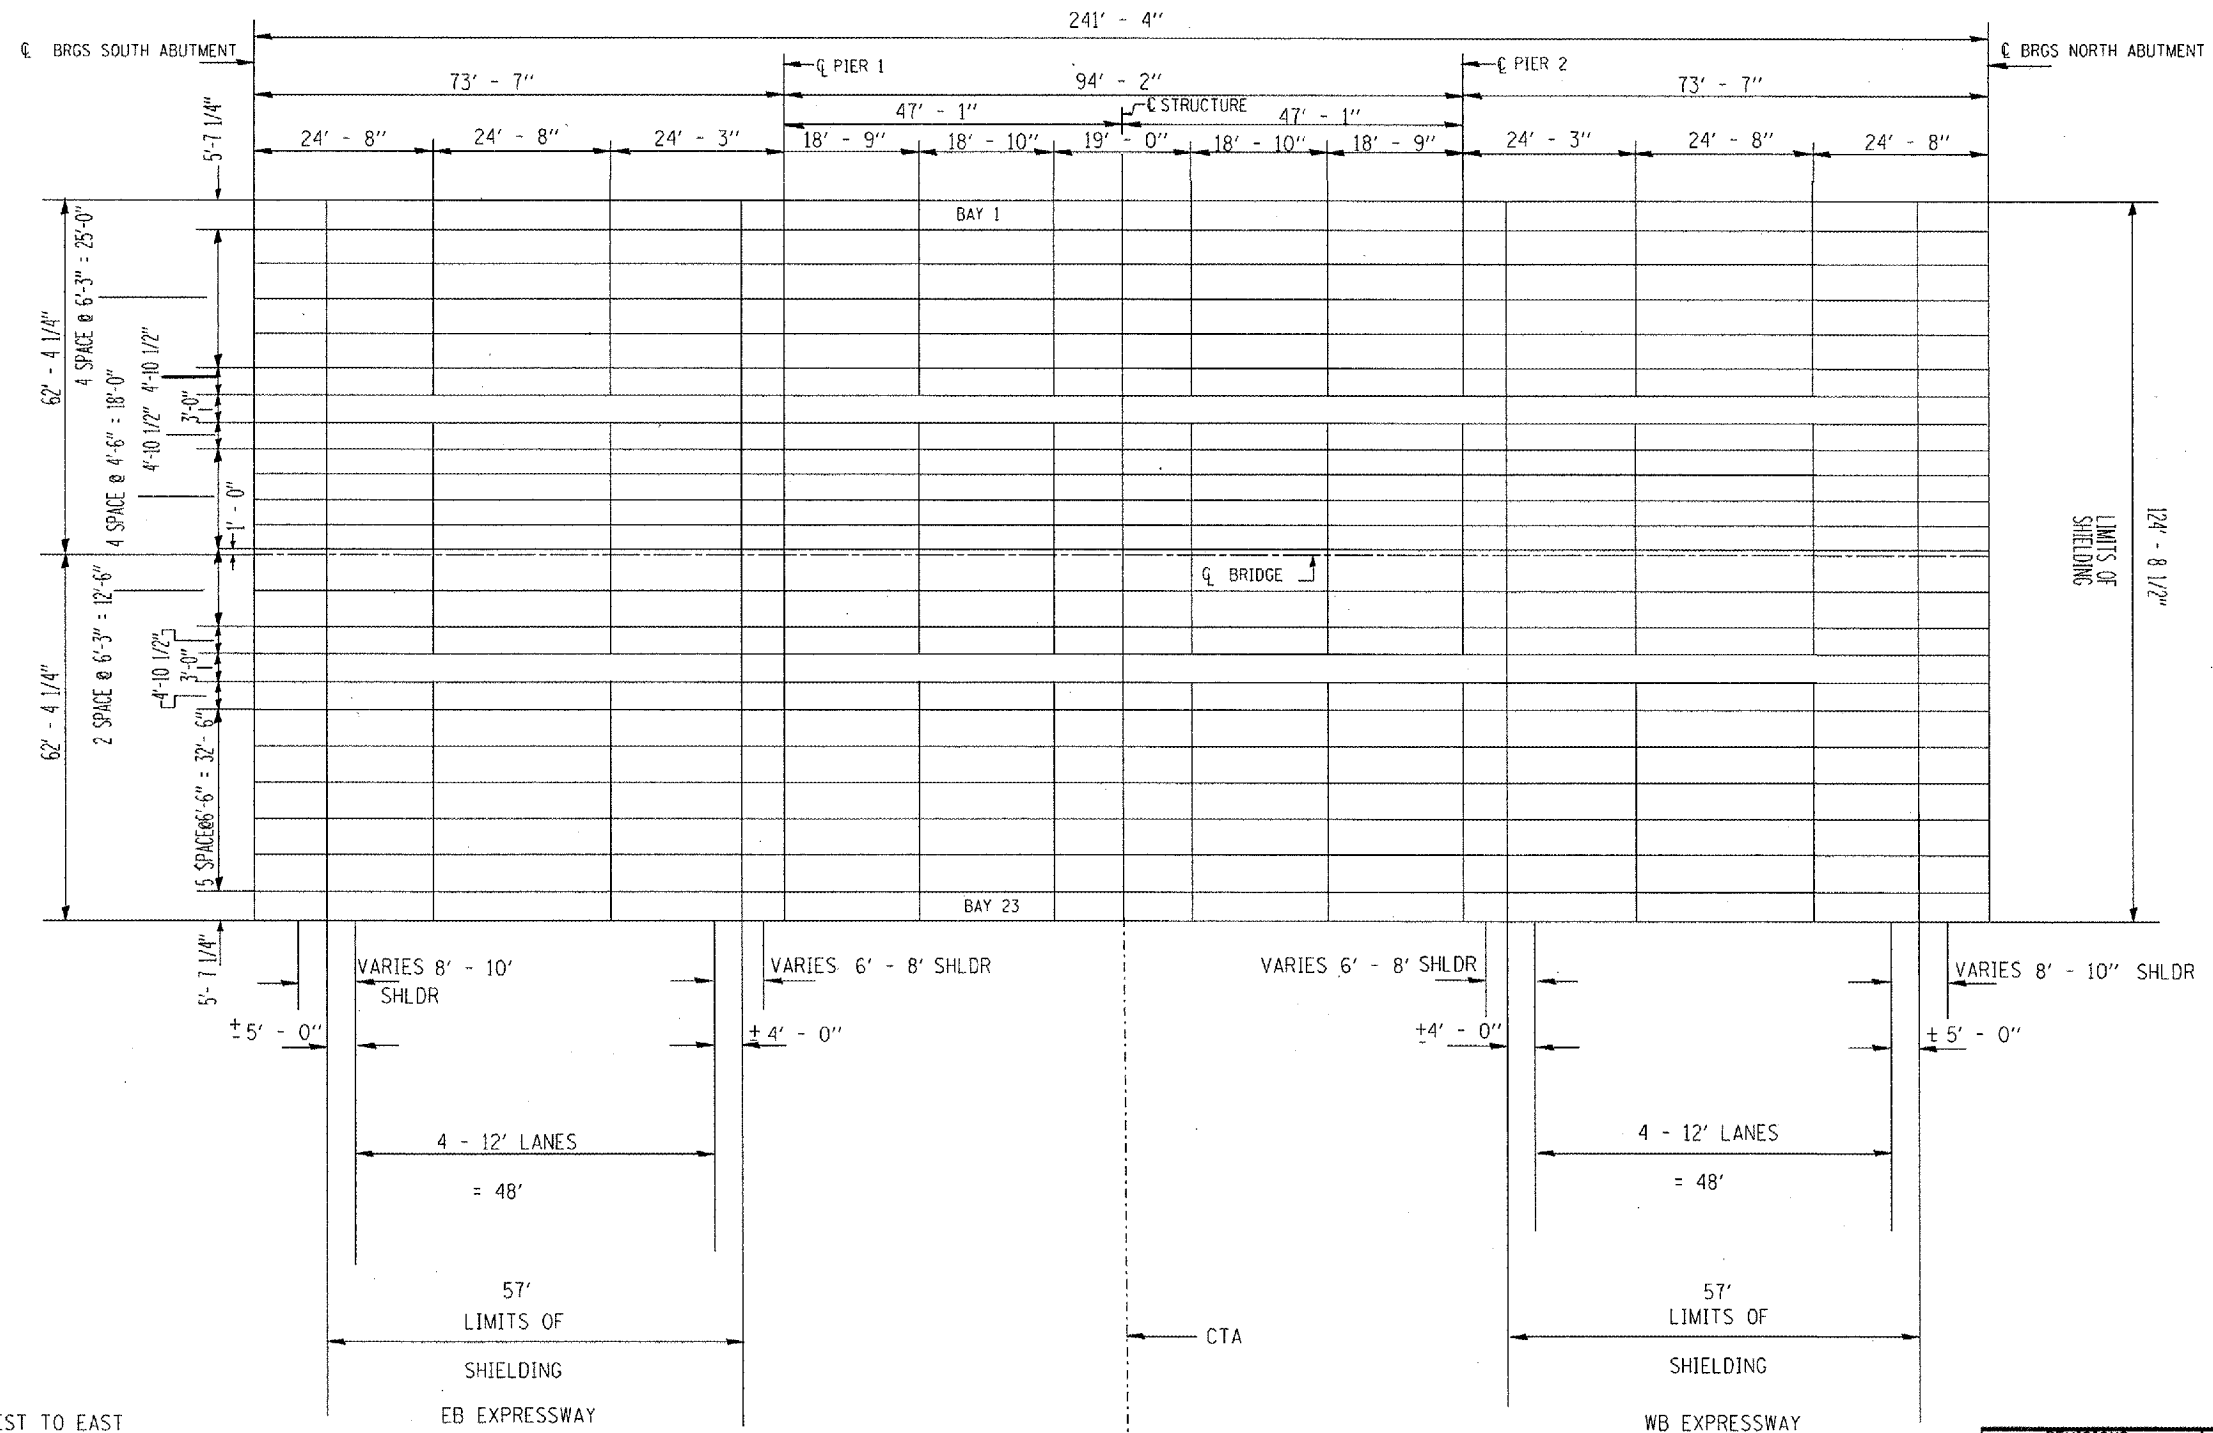

FRAMING PLAN

- NOTES:
- ALL BAYS NUMBERED WEST TO EAST
 - LANE AND SHOULDER WIDTHS ARE ESTIMATES
 - SINGLE STEEL CONDUIT ABOVE DIAPHRAGMS IN BAYS 1 & 10 OVER EB LANES
 - CONDUIT "BUNDLES" IN BAYS 5, 14, 15, 18 & 23 OVER EB & WB LANES
 - THE CONDUITS IN BAYS 14, 15 & 18 ARE BELOW THE DIAPHRAGMS, ALL OTHERS ARE ABOVE.
 - HANGING LIGHTS TYPICAL OVER EB & WB LANES, LEFT & RIGHTS SHOULDERS IN BAYS 4 & 19
 - UNEVEN BEAM DEPTH IN BAYS 8 & 13 OVER SHOULDERS OF EB & WB LANES
 - HANGING LIGHTS IN BAY 13 OVER SHOULDERS OF BOTH EB & WB LANES

REVISIONS	
NAME	DATE

ILLINOIS DEPARTMENT OF TRANSPORTATION
 STRUCTURE PLAN
 WESTERN AVE OVER I-290
 LOCATION 7
 SN# 016-2083

SCALE: VERT. DATE
 HORIZ. DATE

DRAWN BY
 CHECKED BY

PLOT ONE = 2/16/2006
 FILE NAME = C:\P\2006\2006-013 I\2006-013 I - 12.dwg
 PLOT SCALE = 1/8" = 1'-0"
 USER NAME = jmcneil