



RTE.	SECTION	COUNTY	TOTAL SHEETS	SHEET NO.
*	2006-027 I	LAKE	31	4
FED. ROAD DIST. NO.		ILLINOIS FED. AID PROJECT		
* PARK ROADS		IDNR File No. 2-03-025 B D91-401-06		

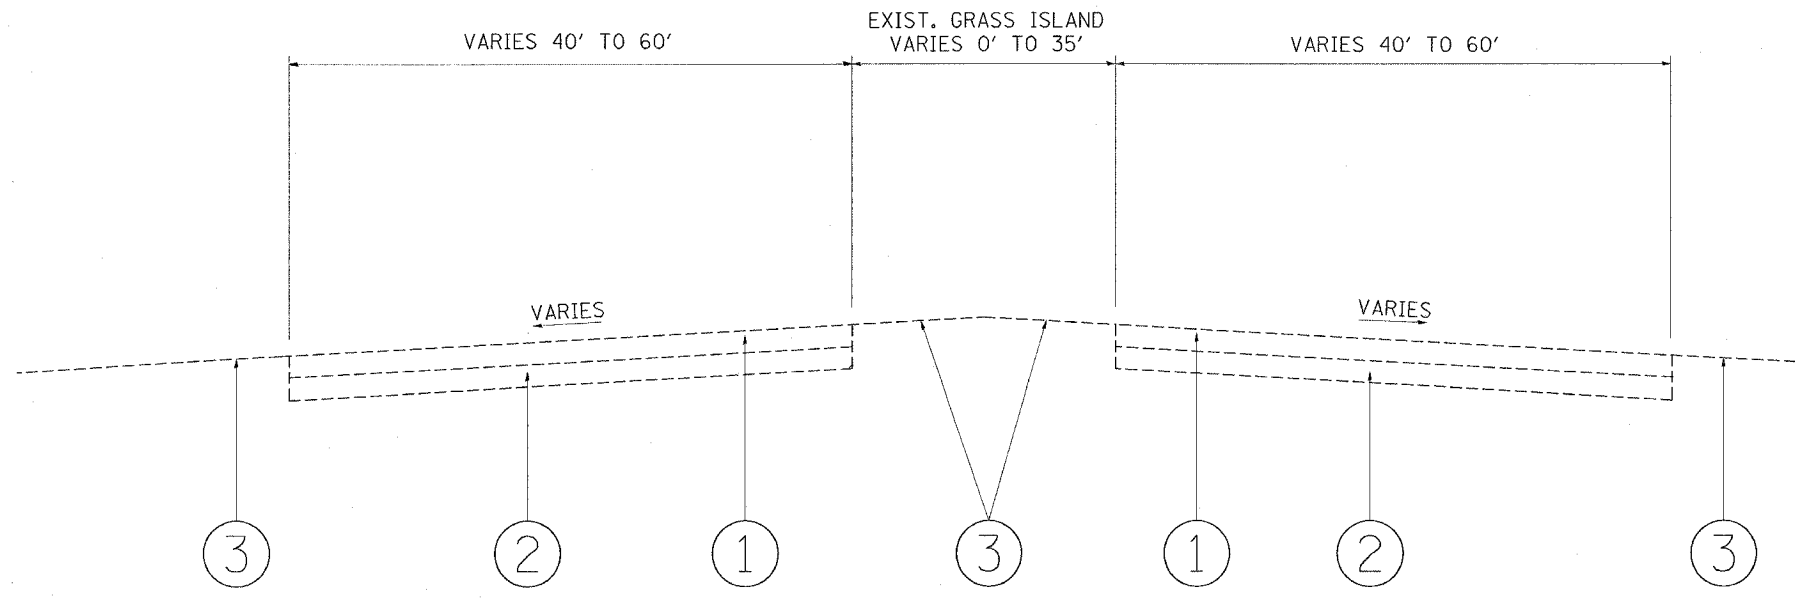

EXISTING TYPICAL SECTION
PARKING LOT RESURFACING WITH CORNER WIDENING

- LEGEND**
- ① EXISTING HOT-MIX ASPHALT PAVEMENT, 2 1/2"
 - ② EXISTING AGGREGATE SUBGRADE
 - ③ EXISTING GROUND COVER
 - ④ PROPOSED GEOTECHNICAL FABRIC
 - ⑤ PROPOSED AGGREGATE SUBGRADE, 12"
 - ⑥ PROPOSED HOT MIX ASPHALT BINDER COURSE, IL-19.0, N50, 1 1/2"
 - ⑦ PROPOSED HOT MIX ASPHALT SURFACE COURSE, MIX "D", N50, 1 1/2"
 - ⑧ PROPOSED TOPSOIL FURNISH AND PLACE, 4" (SPECIAL), SEEDING, CLASS 4A (MODIFIED), EROSION CONTROL BLANKET (SPECIAL) AND MULCH (SPECIAL)

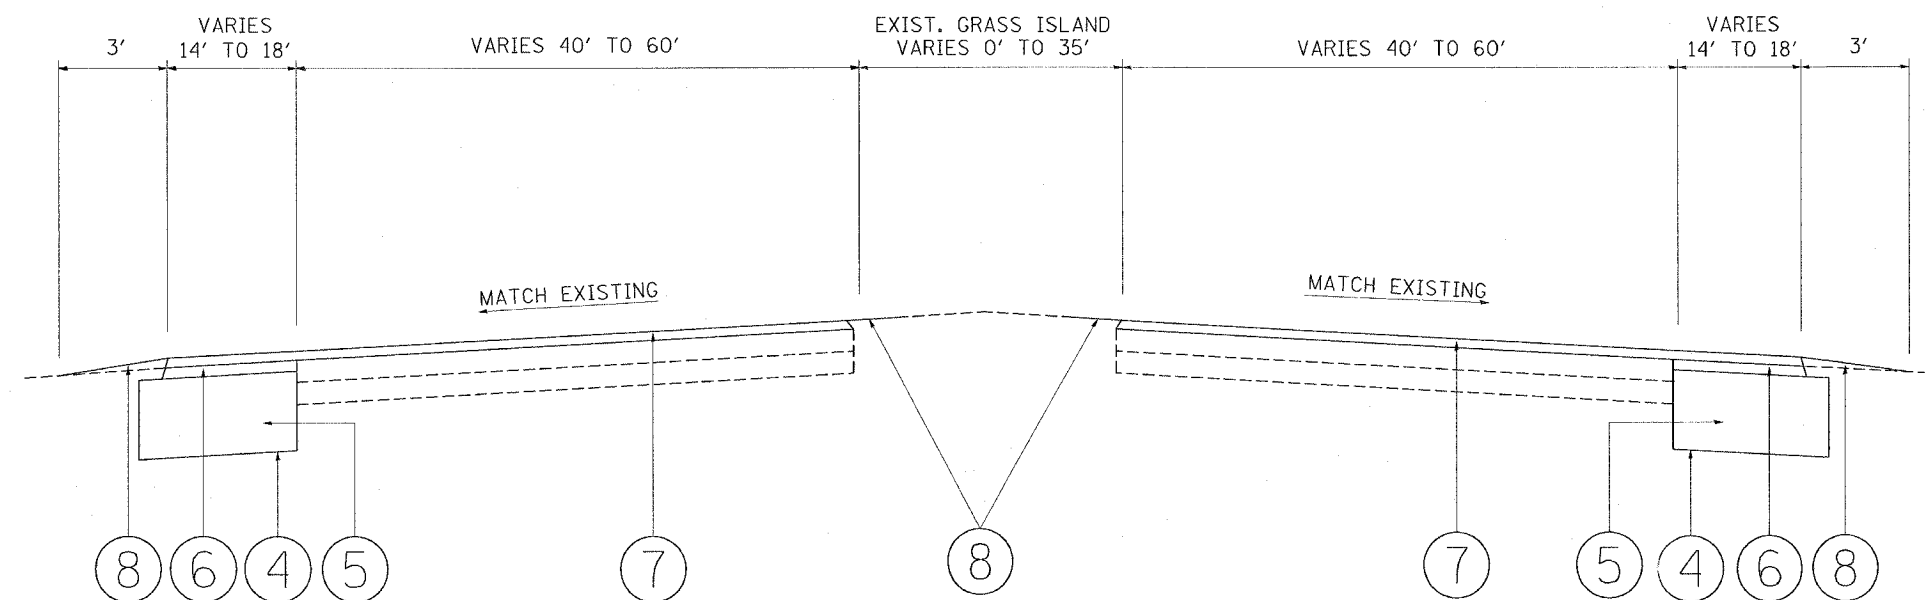

PROPOSED TYPICAL SECTION
PARKING LOT RESURFACING WITH CORNER WIDENING

REVISIONS		ILLINOIS DEPARTMENT OF TRANSPORTATION PARK ROADS ILLINOIS BEACH STATE MARINA NORTH POINT MARINA TYPICAL SECTION
NAME	DATE	
SCALE: VERT.	DATE	DRAWN BY: CDT
HORIZ.		CHECKED BY

PLOT DATE = 11/21/2006
 FILE NAME = c:\projects\p134482\design\32
 PLOT SCALE = 50.0000 / IN.
 REFERENCE = REF#