


RTE.	SECTION	COUNTY	TOTAL SHEETS	SHEET NO.
*	2006-027 I	LAKE	31	18
FED. ROAD DIST. NO. 1	ILLINOIS	FED. AID PROJECT		
* PARK ROADS IDNR File No. 2-03-025 B 091-401-06				

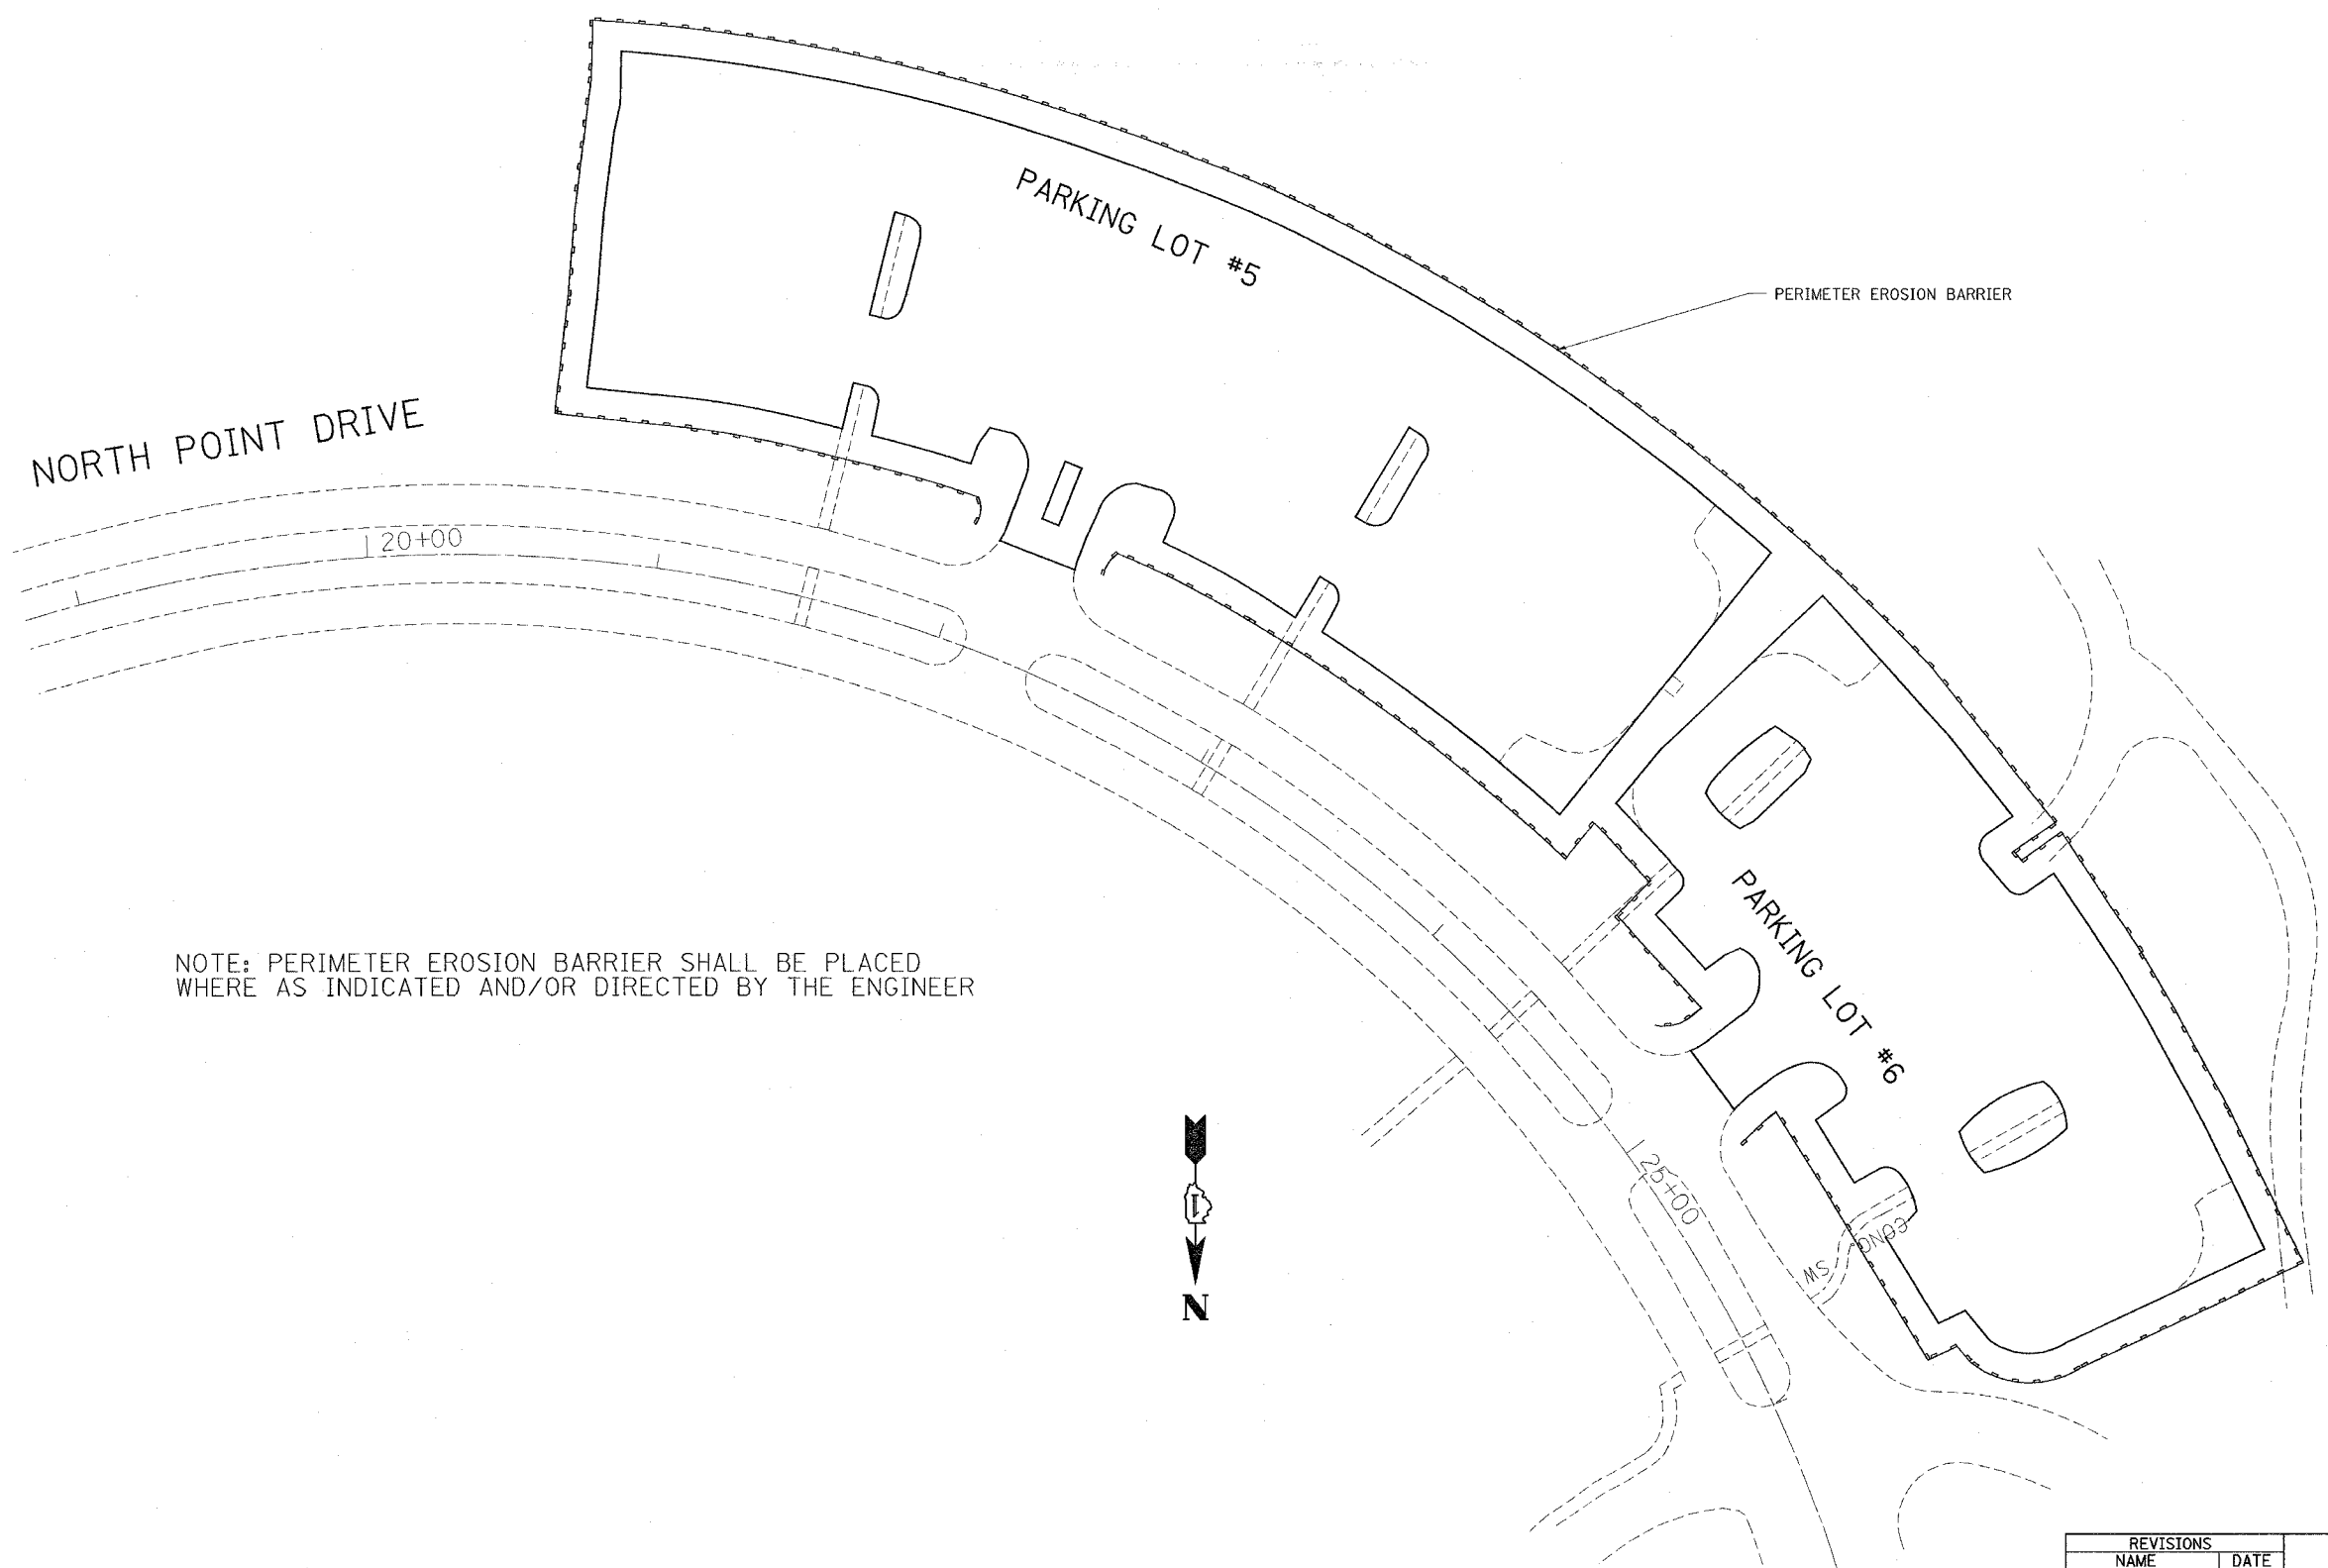

NOTE: PERIMETER EROSION BARRIER SHALL BE PLACED WHERE AS INDICATED AND/OR DIRECTED BY THE ENGINEER



REVISIONS	
NAME	DATE

ILLINOIS DEPARTMENT OF TRANSPORTATION
 PARK ROADS
 ILLINOIS BEACH STATE PARK
 NORTH POINT MARINA
 EROSION CONTROL PLAN

SCALE:
DATE
DRAWN BY: CDT
CHECKED BY:

PLOT DATE 11/27/2006
 FILE NAME c:\parks\parks\134482\design\m32
 PLOT SCALE 58.26000' / IN.
 REFERENCE #REF#