


CONTRACT NO. 60874				
F.A. RTE.	SECTION	COUNTY	TOTAL SHEETS	SHEET NO.
VAR	2006-028 DM	VARIOUS	35	28
STA.	TO STA.			
FED. ROAD DIST. NO.	ILLINOIS FED. AID PROJECT			

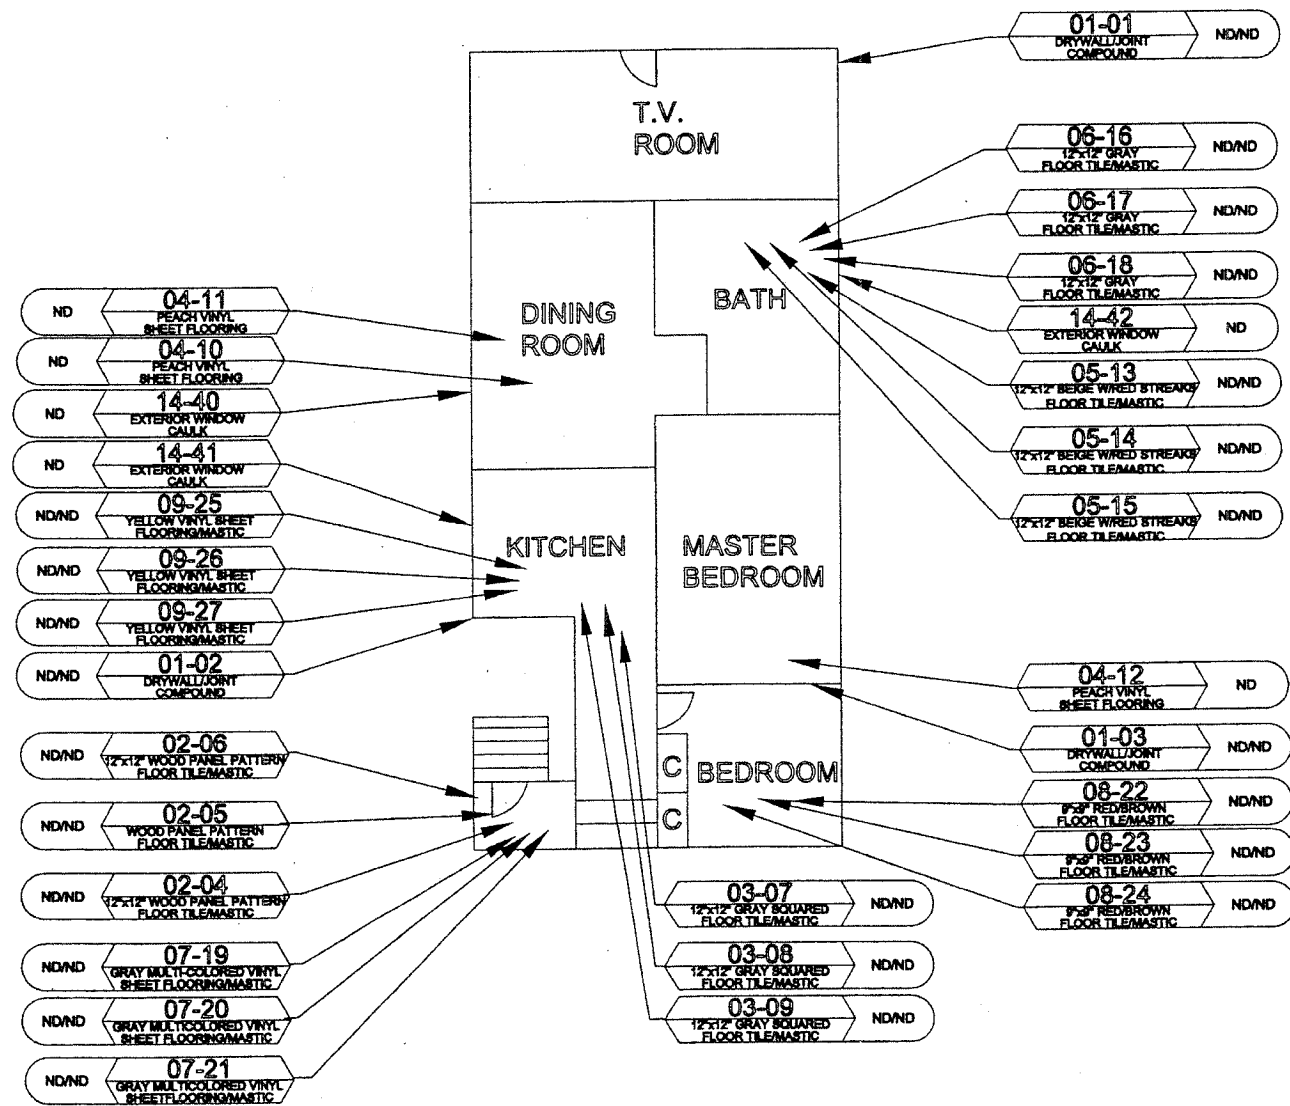

FIRST FLOOR PLAN

FOR INFORMATION ONLY

Environmental Geotechnical Consulting - Engineering - Testing 4421 W. Harrison St. Hillside, Illinois 60182 (708) 238-0720	ASBESTOS SAMPLE GROUP: 01-53AV MATERIAL DESCRIPTION: Floor Tile/Mastic SAMPLE NUMBER: NTR SAMPLE RESULT: =	SAMPLE LEGEND NA = NOT ANALYZED N or ND = NONE DETECTED P or POS = POSITIVE TR = TRACE	LEAD SAMPLE NUMBER: Pb-1 SAMPLE RESULT: NEG FILE:	PARCEL NO. 1Y30073 2109 N. WOODLAWN Mc HENRY ILLINOIS ILLINOIS DEPARTMENT OF TRANSPORTATION 2300 SOUTH DIRKSEN PARKWAY SPRINGFIELD, ILLINOIS 62764	DRAWN: EW CHECKED: RT DATE: 04-21-06	PROJECT NO.: 047-5A163 SCALE: NTS	FIGURE:
	Environmental Geotechnical Consulting - Engineering - Testing 4421 W. Harrison St. Hillside, Illinois 60182 (708) 238-0720			ILLINOIS DEPARTMENT OF TRANSPORTATION 2109 N. WOODLAWN PARK AVENUE BUILDING ASBESTOS LOCATION DETAILS (LOCATION #3) SCALE: VERT. DATE 10/10/2006 DRAWN BY: _____ CHECKED BY: _____			

REVISIONS	
NAME	DATE

PLOT DATE: 10/10/2006
 PLOT SCALE: 1/8"=1'-0"
 USER NAME: abraham