


F.A. RTE.	SECTION	COUNTY	TOTAL SHEET NO.
VAR	2006-028 DM	VARIOUS	35 30
STA.	TO STA.		
FED. ROAD DIST. NO.	ILLINOIS	FED. AID PROJECT	

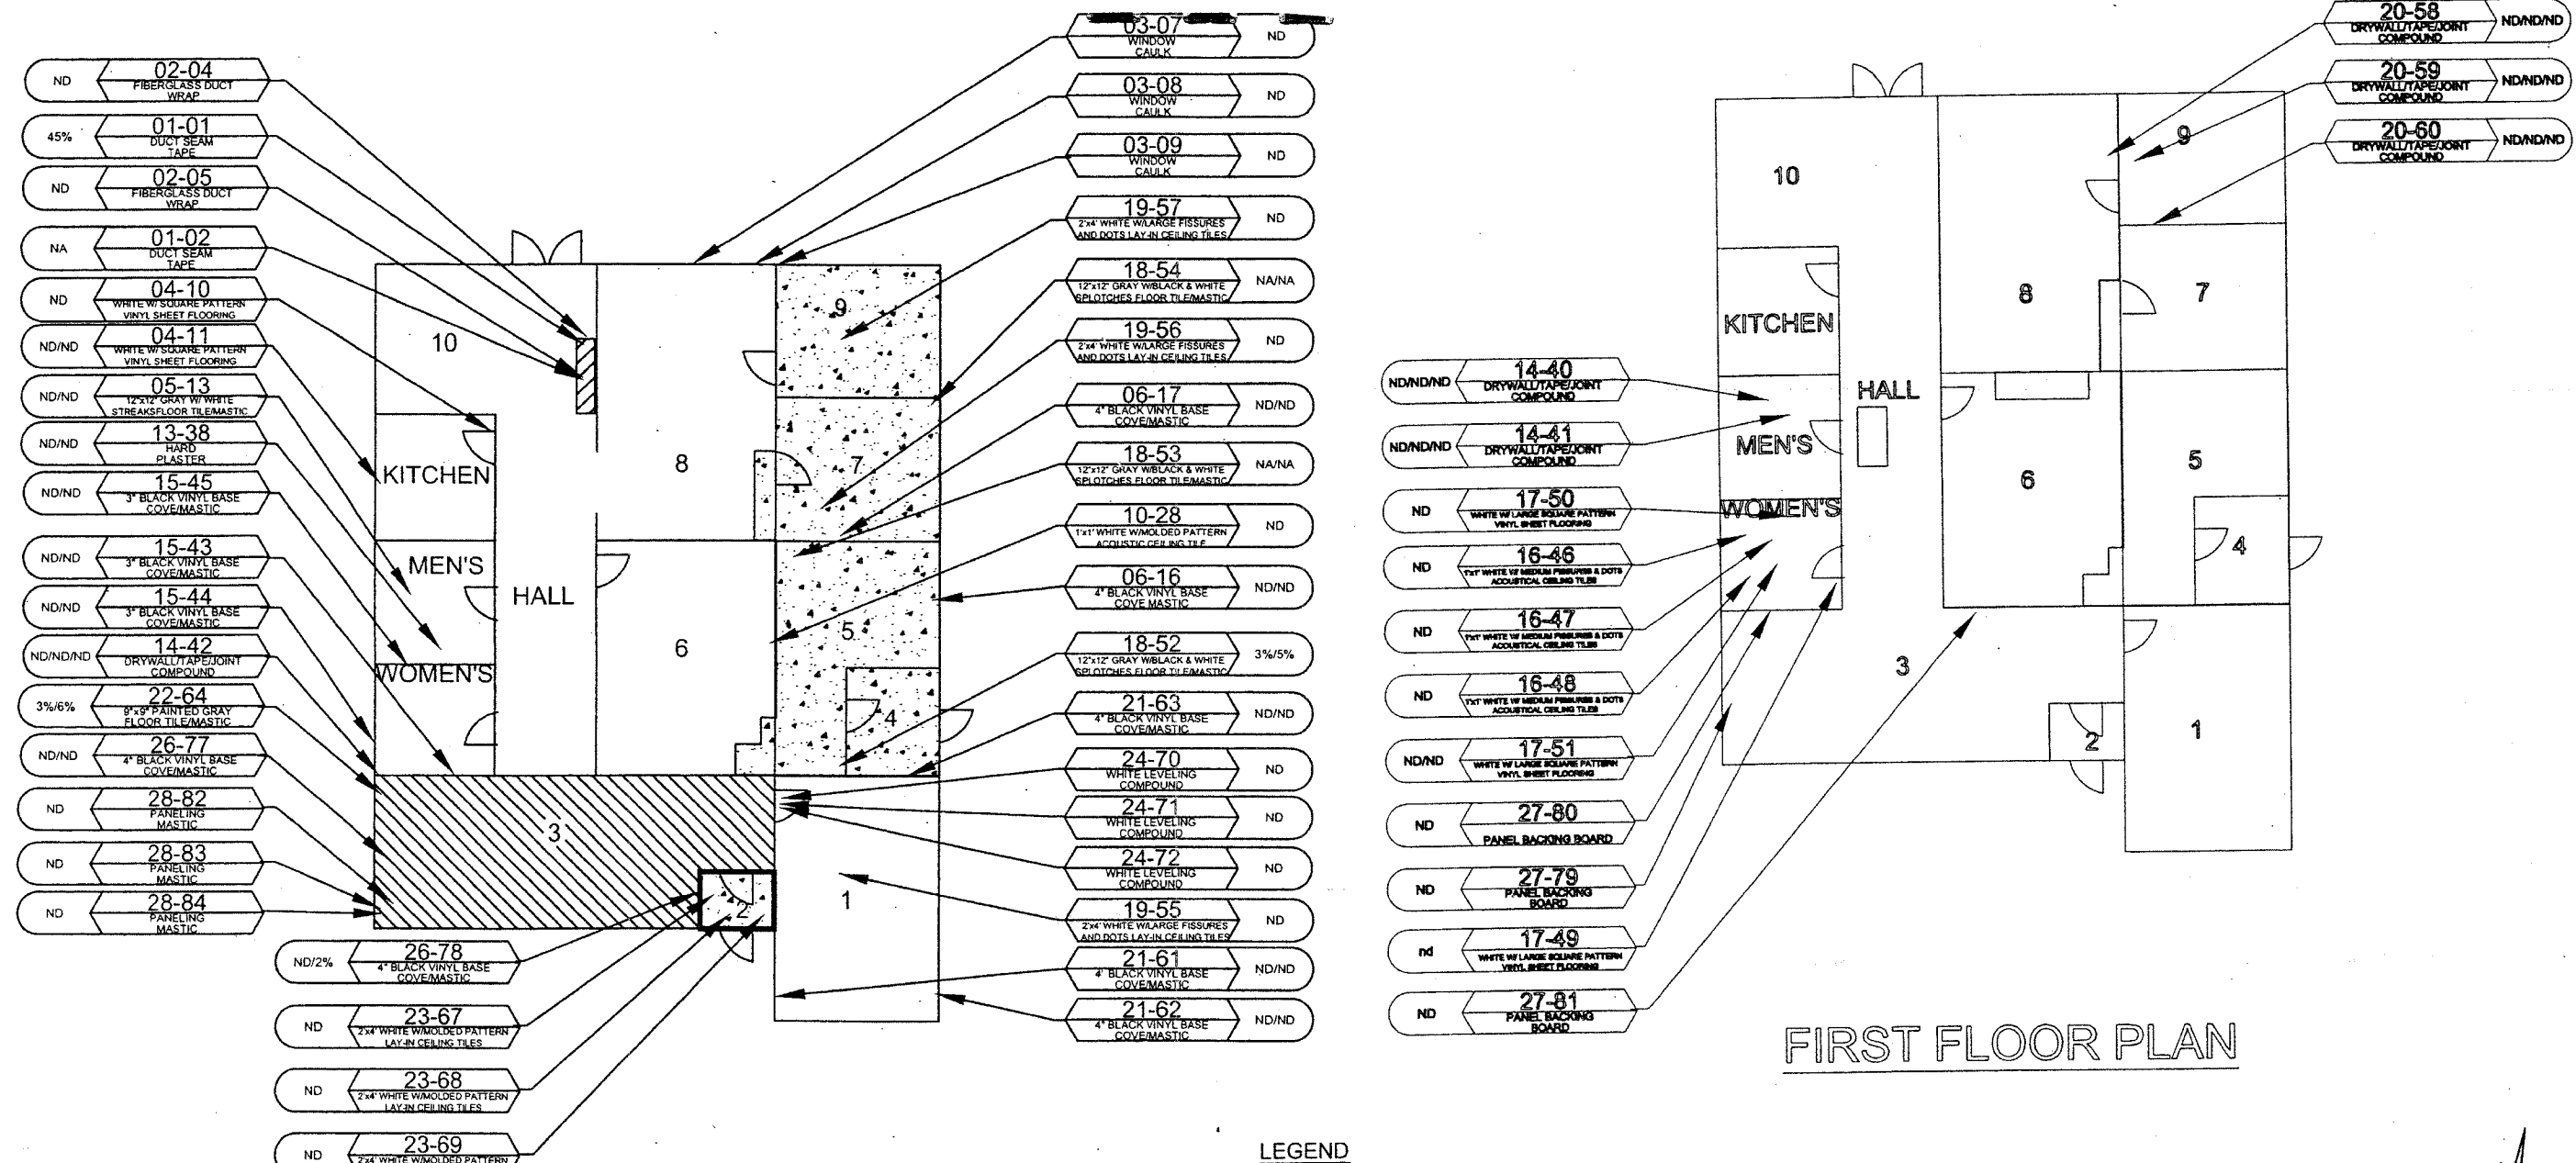

FIRST FLOOR PLAN

FIRST FLOOR PLAN

LEGEND

	GROUP 26 BASE COVE MASTIC
	GROUP 1 DUCT SEAM TAPE
	GROUP 22 9"x9" PAINTED GRAY FLOOR TILE/MASTIC
	GROUP 13 12"x12" GRAY/BLACK & WHITE SPLOTCHES FLOOR TILE/MASTIC

FOR INFORMATION ONLY



ASBESTOS SAMPLE GROUP	01-53AV	N/TR
MATERIAL DESCRIPTION	Floor Tile/Mastic	
SAMPLE RESULT		

LEAD	SAMPLE NUMBER	SAMPLE RESULT
	Pb-1	NEG
		NEG = NEGATIVE POS = POSITIVE

PARCEL NO. 0LP081A S.W. CORNER OF DESPLAINES AND POLK STREET CHICAGO, ILLINOIS	DRAWN: EW	CHECKED: RT	DATE: 04-28-06	FIGURE: 1
ILLINOIS DEPARTMENT OF TRANSPORTATION 2300 SOUTH DIRKSEN PARKWAY SPRINGFIELD, ILLINOIS 62764	PROJECT NO: 047-5A163	SCALE: NTS	W.O. 209	

REVISIONS	
NAME	DATE

ILLINOIS DEPARTMENT OF TRANSPORTATION
800 S. DESPLAINES STREET
BUILDING ASBESTOS
LOCATION DETAILS
(LOCATION #4)

SCALE: VERT. _____
HORIZ. _____
DATE 10/10/2006

DRAWN BY _____
CHECKED BY _____

PLOT DATE: 10/10/2006
FILE NAME: c:\paw\jawa\dlf\02385\asbest\gn.asdgn
PLOT SCALE: 1/8"=1'-0"
USER NAME: jbrown