



F.A. RTE.	SECTION	COUNTY	TOTAL SHEETS	SHEET NO.
VAR	2006-028 DM	VARIOUS	35	32
STA.	TO STA.			
FED. ROAD DIST. NO.	ILLINOIS	FED. AID PROJECT		

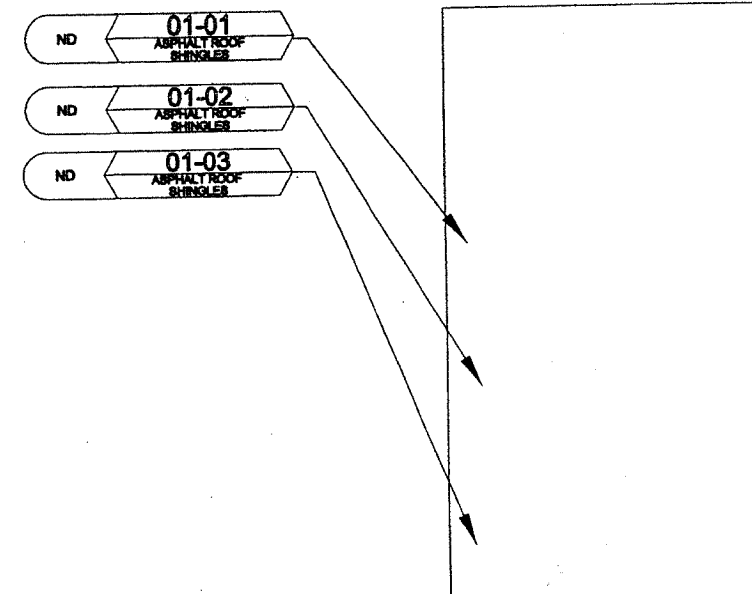

ROOF PLAN

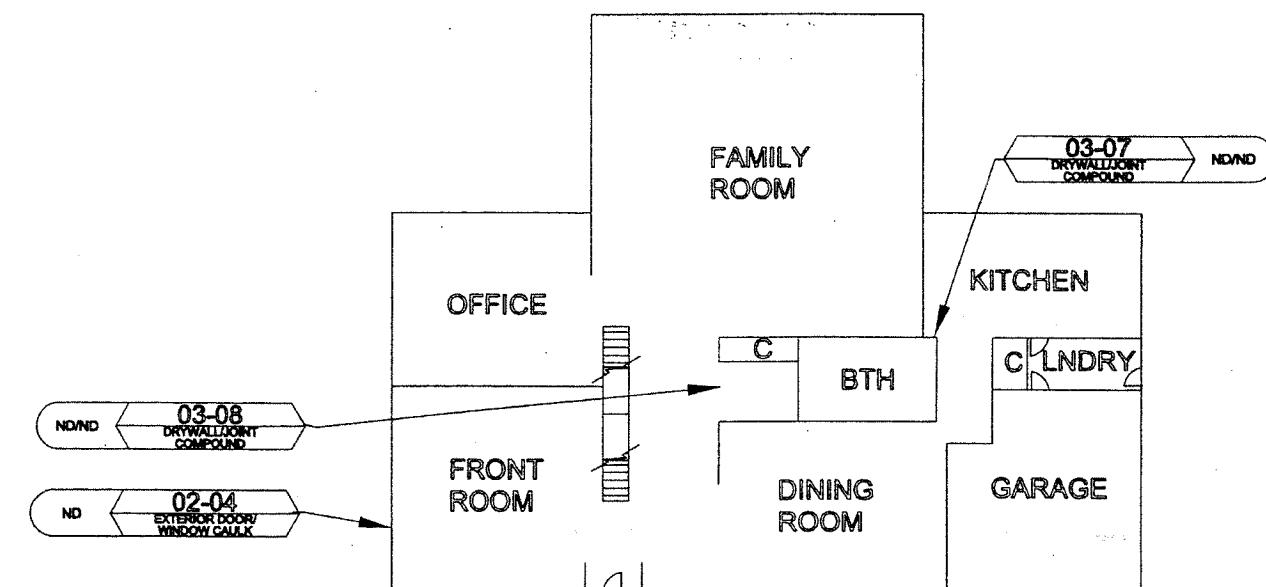

FIRST FLOOR PLAN

FOR INFORMATION ONLY



PLOT DATE: 10/10/2006  
 PLOT SCALE: 1/8"=1'-0"  
 USER NAME: abraham

**PSI** Environmental  
 Geotechnical  
 Consulting - Engineering - Construction - Testing  
 4421 W. Harrison St.  
 Hillside, Illinois 60162  
 (708) 238-0720

ASBESTOS SAMPLE GROUP	SAMPLE NUMBER	SAMPLE LEGEND	LEAD	SAMPLE NUMBER
01-53AV	N/TR	NA = NOT ANALYZED N or ND = NONE DETECTED P or POS = POSITIVE TR = TRACE	Pb-1	NEG = NEGATIVE POS = POSITIVE

FILE	SAMPLE RESULT
	NEG

PARCEL NO. 1X10018  
 BRENTWOOD AND REGENT  
 MUNDELEIN, ILLINOIS  
 ILLINOIS DEPARTMENT OF TRANSPORTATION  
 2300 SOUTH DIRKSEN PARKWAY  
 SPRINGFIELD, ILLINOIS 62764

DRAWN: EW	CHECKED: RT	DATE: 04-21-06	FIGURE: 2
PROJECT NO: 047-5A163	SCALE: NTS		

REVISIONS	
NAME	DATE

ILLINOIS DEPARTMENT OF TRANSPORTATION  
 1612 BRENTWOOD DRIVE  
 BUILDING ASBESTOS  
 LOCATION DETAILS  
 (LOCATION #5)  
 SCALE: VERT. DATE 10/10/2006  
 HORIZ. DRAWN BY  
 CHECKED BY